



# CERTIFICATE OF SURVEY

PART OF THE SOUTHEAST QUARTER,  
SECTION 9, TOWNSHIP 136 NORTH, RANGE 29 WEST,  
CASS COUNTY, MINNESOTA

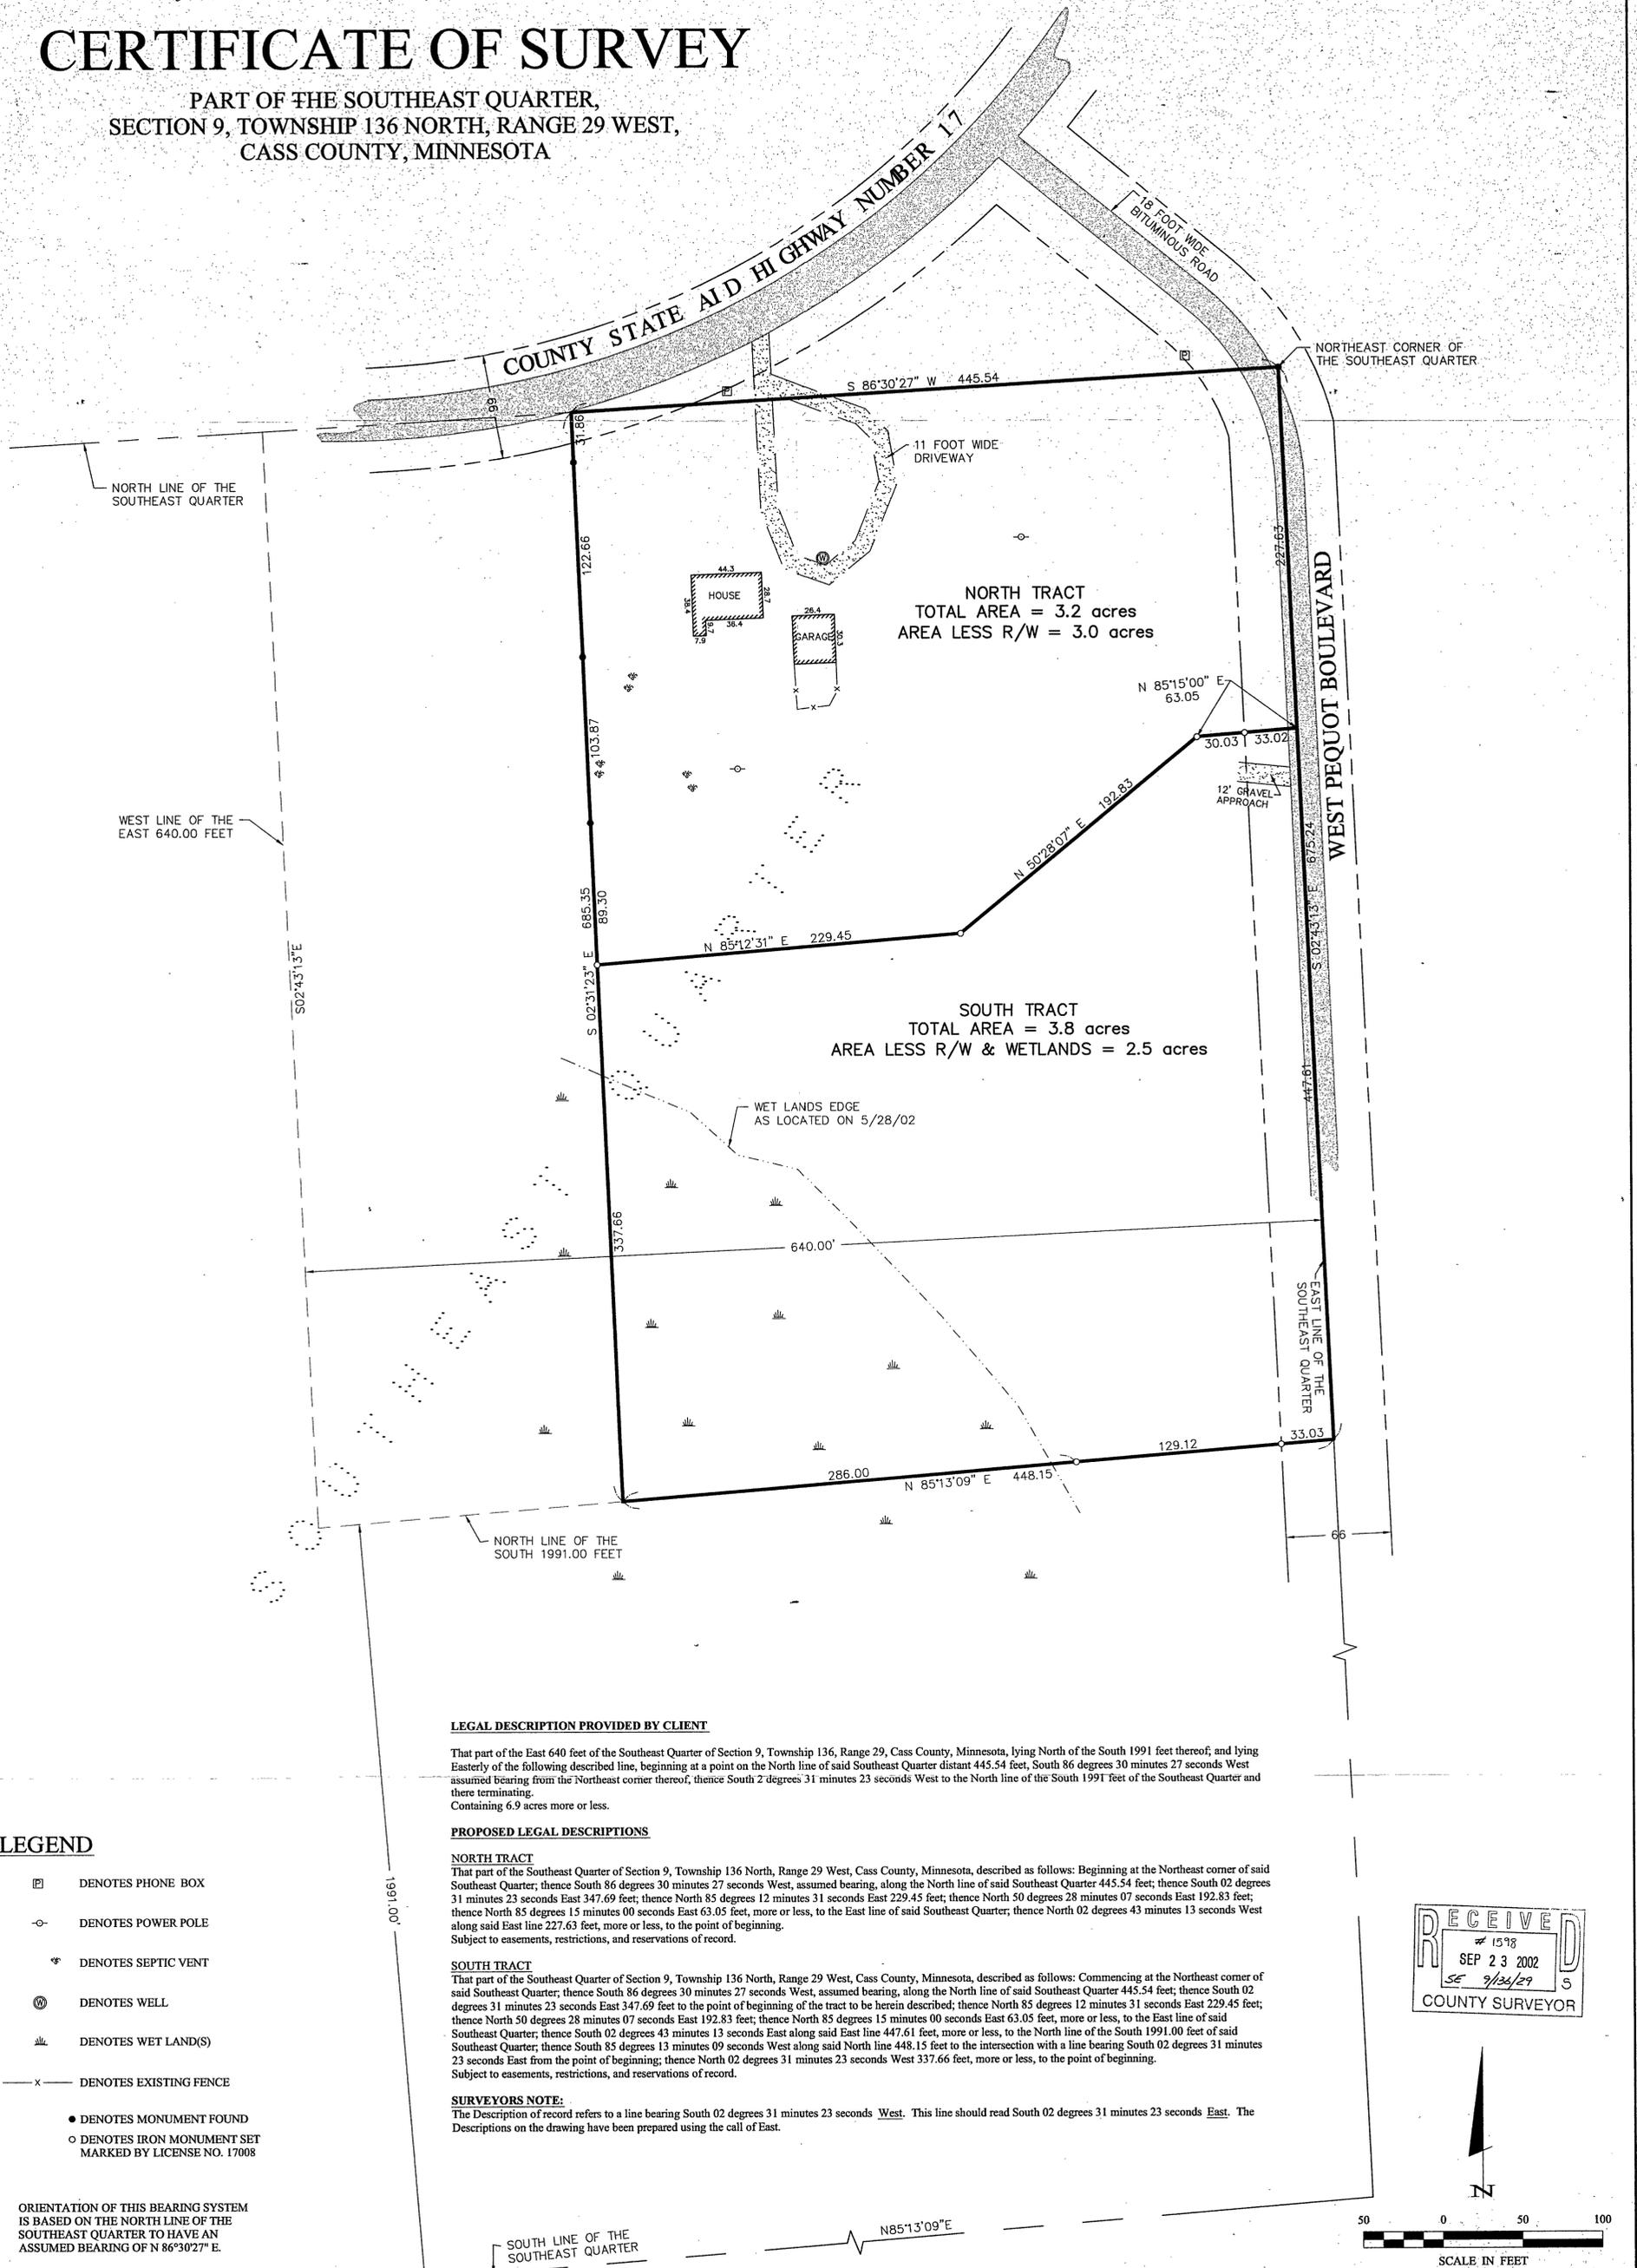

RECEIVED  
# 1598  
SEP 23 2002  
SE 9/30/02  
COUNTY SURVEYOR

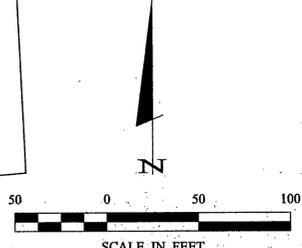

SHEET 1 OF 1	<b>CERTIFICATE OF SURVEY</b>		PROJ. MGR. KTM	COMPUTER: CO21119.dwg	DATE: 7/10/02	REVISIONS DESCRIPTION	I HEREBY CERTIFY THAT THIS SURVEY, PLAN, SPECIFICATION, OR REPORT WAS PREPARED BY ME OR UNDER MY DIRECT SUPERVISION AND THAT I AM A DULY LICENSED PROFESSIONAL ENGINEER OR LAND SURVEYOR UNDER THE LAWS OF THE STATE OF MINNESOTA. <i>David S. Landecker</i> DAVID S. LANDECKER PLS# 17008 DATE 7/10/02 LIC. NO. 17008	<b>Landecker &amp; Associates, Inc.</b> Engineering · Surveying · Planning Pequot Lakes, MN 56472 Phone: 1-888-866-4940 Fax: 218-568-5404
	LOREN MURRER 959 COUNTY ROAD 17 SE PEQUOT LAKES, MN 56472	CHECKED BY: DSL	FIELD BOOK: BOOK 215 PG. 47	SCALE: HORIZ. 1" = 50'	DATE	BY		
	DRAWN BY: CMH	FILE NO: 021119	VERT. NONE					