
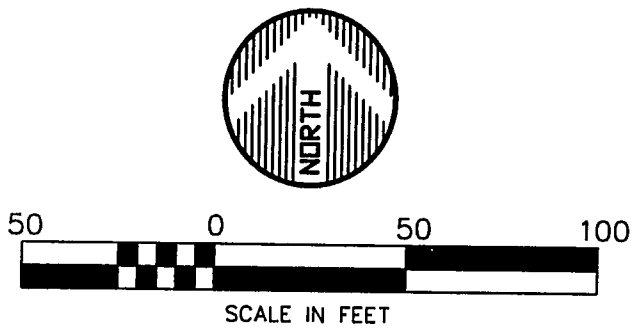


CERTIFICATE OF SURVEY

LOT 8, BLOCK ONE, TIMBER
RIDGE FOURTH ADDITION
SEC. 25, T.134N., R.30W.
CASS COUNTY, MN.

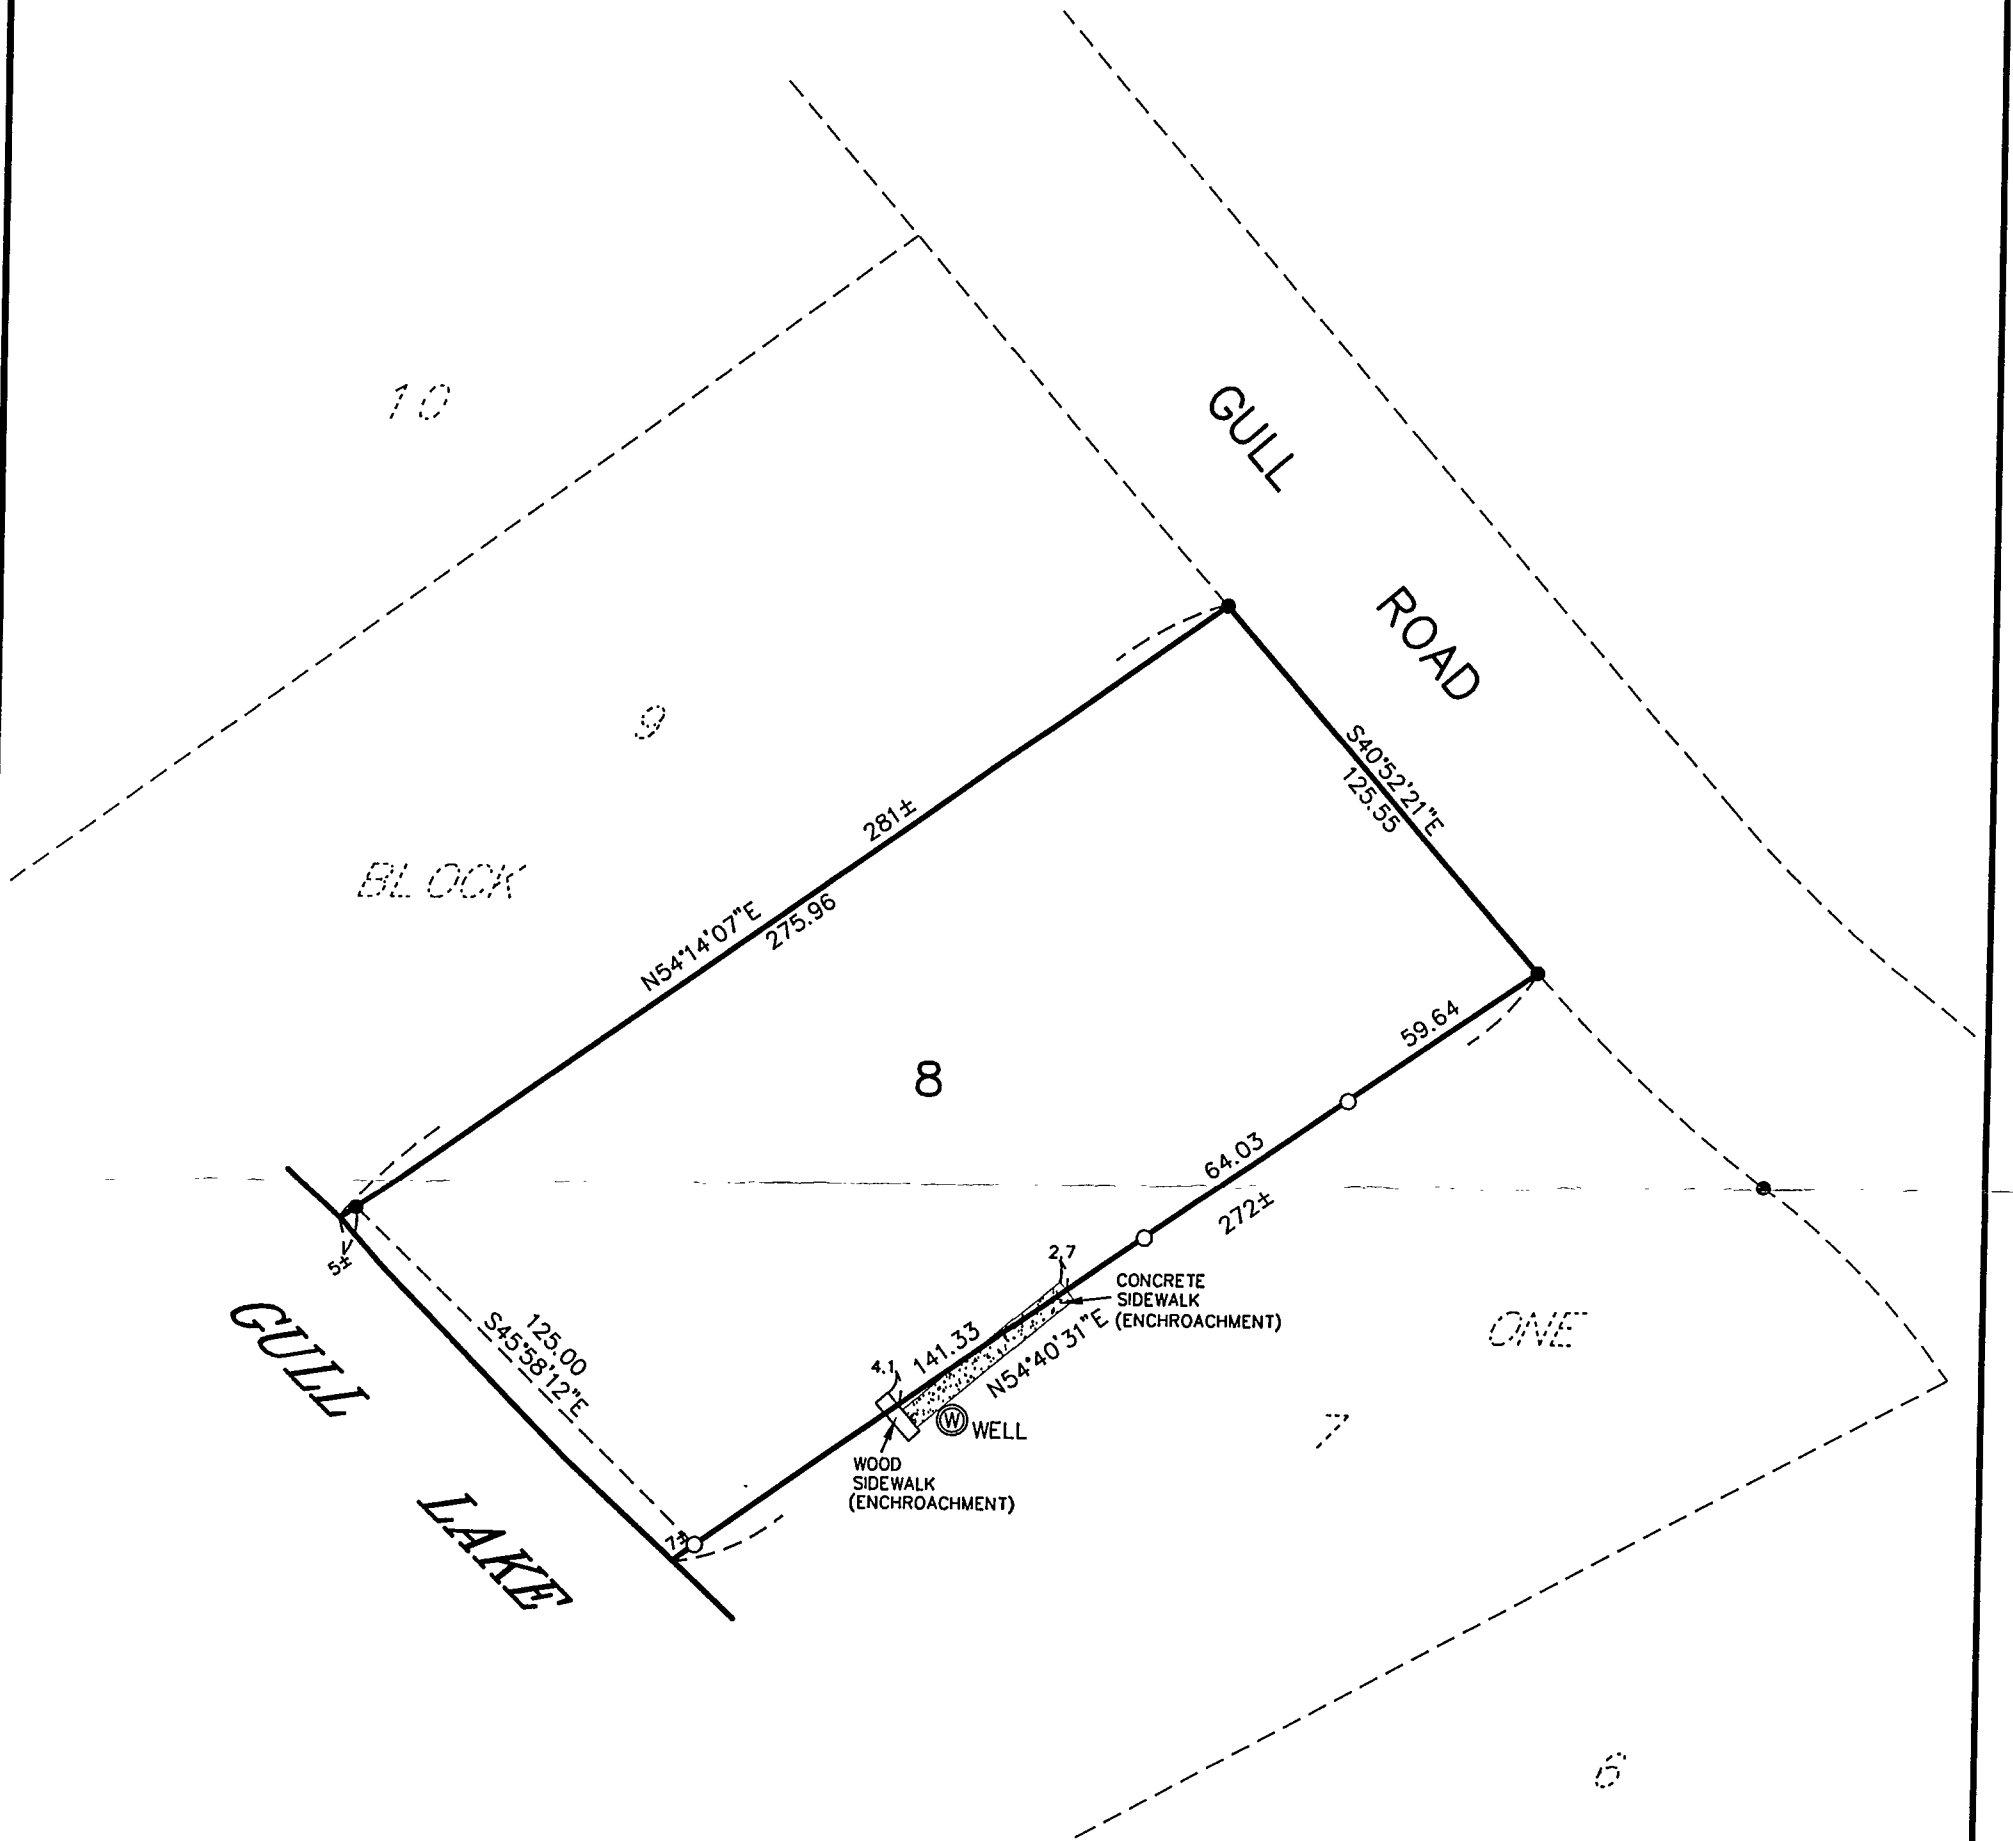

- = DENOTES FOUND IRON MONUMENT
- = DENOTES 1/2 INCH IRON PIPE MONUMENT SET AND MARKED RLS # 13336

ORIENTATION OF THIS BEARING SYSTEM IS BASED ON THE PLAT OF TIMBER RIDGE FOURTH ADDITION

RECEIVED

#1600

JUL 16 2002

25/134/30

COUNTY SURVEYOR

DATE: JUNE 27, 2002	DATE:	AMENDMENTS:	BY:	PREPARED FOR: WES HANSON BUILDERS
SCALE: AS SHOWN				I HEREBY CERTIFY THAT THIS SURVEY, PLAN, OR REPORT WAS PREPARED BY ME OR UNDER MY DIRECT SUPERVISION AND THAT I AM A DULY LICENSED LAND SURVEYOR UNDER THE LAWS OF THE STATE OF MINNESOTA JEFFREY W. MILLER
DRAWN BY: CMN				
CHECKED BY: JMM				
FILE NUMBER: 65295				DATE 6.28.02 LIC NO 13338 WIDSETH SMITH NOLTING ENGINEERS ARCHITECTS LAND SURVEYORS ENVIRONMENTAL SERVICES ALEXANDRIA BEMIDJ BRainerd CROOKSTON GRAND FORKS WWW.WSN-MN.COM