


CERTIFICATE OF SURVEY

GOVERNMENT LOT 4,
SECTION 21, TOWNSHIP 144 NORTH, RANGE 31 WEST,
CASS COUNTY, MINNESOTA

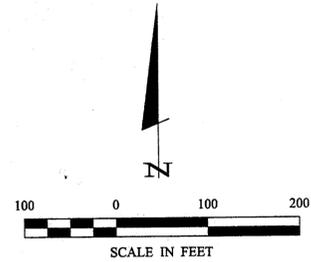


Landecker & Associates, Inc.
Engineering - Surveying - Planning
Walker, MN 56004
Phone: 1218-5471306 Fax: 1218-5472212



- DENOTES GLO BRASS CAP MONUMENT FOUND
- DENOTES MONUMENT FOUND
- DENOTES IRON MONUMENT SET MARKED BY LICENSE NO. 21367
- ▬ DENOTES WETLAND

ORIENTATION OF THIS BEARING SYSTEM IS BASED ON THE WEST LINE OF GOV'T LOT 4 TO HAVE AN ASSUMED BEARING OF N 0° 12' 00" E.

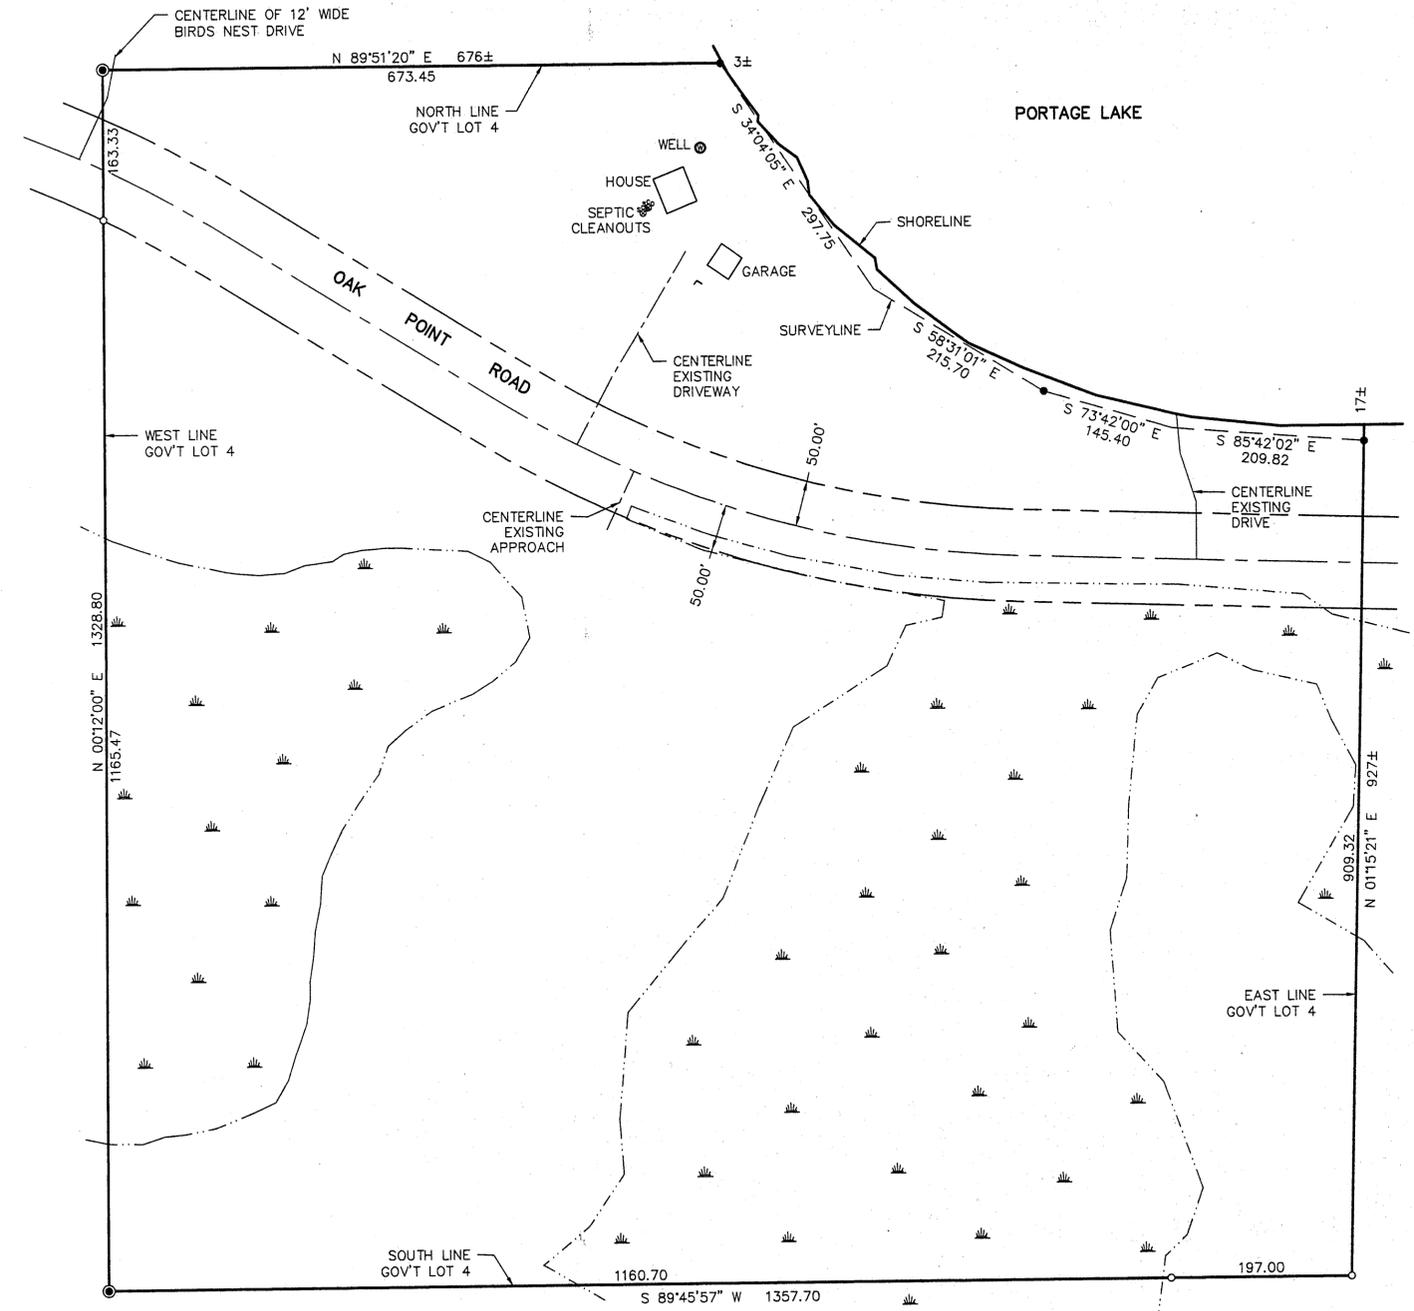

CERTIFICATE OF SURVEY		COMPUTER:		DATE:		REVISIONS	
PROJ. MGR.	CHECKED BY:	DRG	FILE NO.	DATE	DESCRIPTION	DATE	DESCRIPTION
GARY & MARY SHADRICK	TLF	022067	022067	8/9/02			
12794 OAK POINT ROAD NW	DRG	BOOK 181	FILE NO. 022067	SCALE: 1" = 100'			
CASS LAKE, MN. 56633		PG. 40		HORZ. NONE			
				BY: TERRY L. FREEMAN		LIC. NO. 21367	
				DATE: 8/9/02			