


CENTRAL MINNESOTA SURVEYING, INC.  
 411 LAUREL STREET, BRAINERD, MN 56401 (218) 829-1751  
 CERTIFICATE OF SURVEY

995934

PART OF THE NORTHWEST QUARTER OF THE NORTHEAST QUARTER,  
 SECTION 29, TOWNSHIP 133, RANGE 29, CASS COUNTY, MINNESOTA

COUNTY ROAD NO. 36 (136TH ST S.W.)

FOR: TERRY CHRISTENSEN

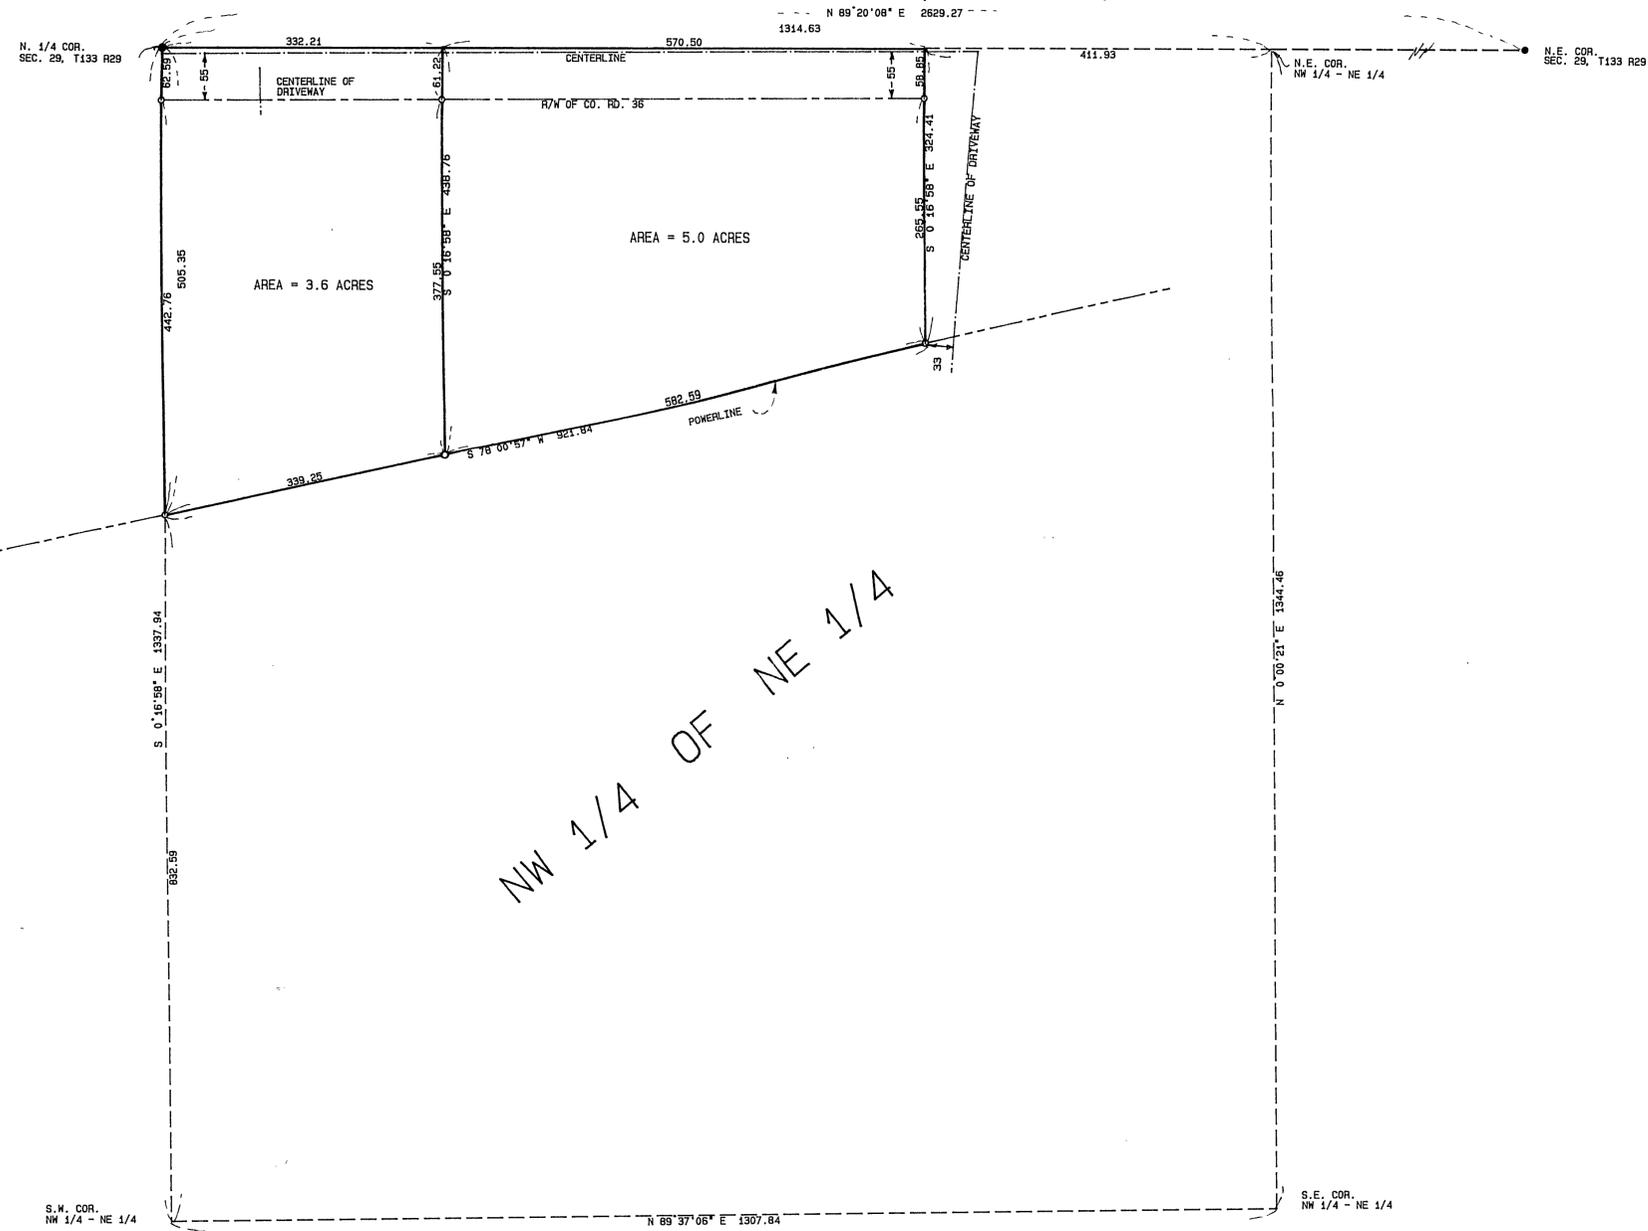

**WESTERLY PARCEL.**

That part of the Northwest Quarter of the Northeast Quarter of Section 29, Township 133, Range 29, Cass County, Minnesota described as follows:

Beginning at the northwest corner of said Northwest Quarter of the Northeast Quarter; thence North 89 degrees 20 minutes 08 seconds East, assumed bearing, 332.21 feet along the north line of said Northwest Quarter of the Northeast Quarter; thence South 0 degrees 16 minutes 58 seconds East 438.76 feet; thence South 78 degrees 00 minutes 57 seconds West 339.25 feet to the west line of said Northwest Quarter of the Northeast Quarter; thence North 0 degrees 16 minutes 58 seconds West 505.35 feet along said west line to the point of beginning.

Subject to right of way for County Road No 36.


**EASTERLY PARCEL.**

That part of the Northwest Quarter of the Northeast Quarter of Section 29, Township 133, Range 29, Cass County, Minnesota described as follows:

Commencing at the northwest corner of said Northwest Quarter of the Northeast Quarter; thence North 89 degrees 20 minutes 08 seconds East, assumed bearing, 332.21 feet along the north line of said Northwest Quarter of the Northeast Quarter to the point of beginning of the tract of land to be described; thence South 0 degrees 16 minutes 58 seconds East 438.76 feet; thence North 78 degrees 00 minutes 57 seconds East 582.59 feet; thence North 0 degrees 16 minutes 58 seconds West 324.41 feet to the north line of said Northwest Quarter of the Northeast Quarter; thence South 89 degrees 20 minutes 08 seconds West 570.50 feet along said north line to the point of beginning.

Subject to right of way for County Road No 36.

NW 1/4 OF NE 1/4

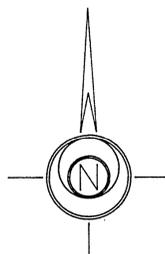

SCALE: 1 INCH = 100 FT

- DENOTES: FOUND IRON MONUMENT
- DENOTES: 1/2 INCH IRON PIPE MONUMENT SET AND CAPPED RLS 17253

I HEREBY CERTIFY THAT THIS SURVEY WAS PREPARED BY ME OR UNDER MY DIRECT SUPERVISION AND THAT I AM A DULY LICENSED LAND SURVEYOR UNDER THE LAWS OF THE STATE OF MINNESOTA.

*Bruce Griwa*  
 BRUCE GRIWA REG NO. 17253 DATE: 10/7/99 BOOK 10E, PG 61 JOB NO. 995934