


# CERTIFICATE OF SURVEY


PART OF THE SW<sup>1</sup>/<sub>4</sub>-SW<sup>1</sup>/<sub>4</sub> OF SECTION 28, TOWNSHIP 133 NORTH, RANGE 29 WEST,  
AND PART OF GOVERNMENT LOT 3, SECTION 33, TOWNSHIP 133 NORTH, RANGE 29 WEST,  
CASS COUNTY, MINNESOTA.

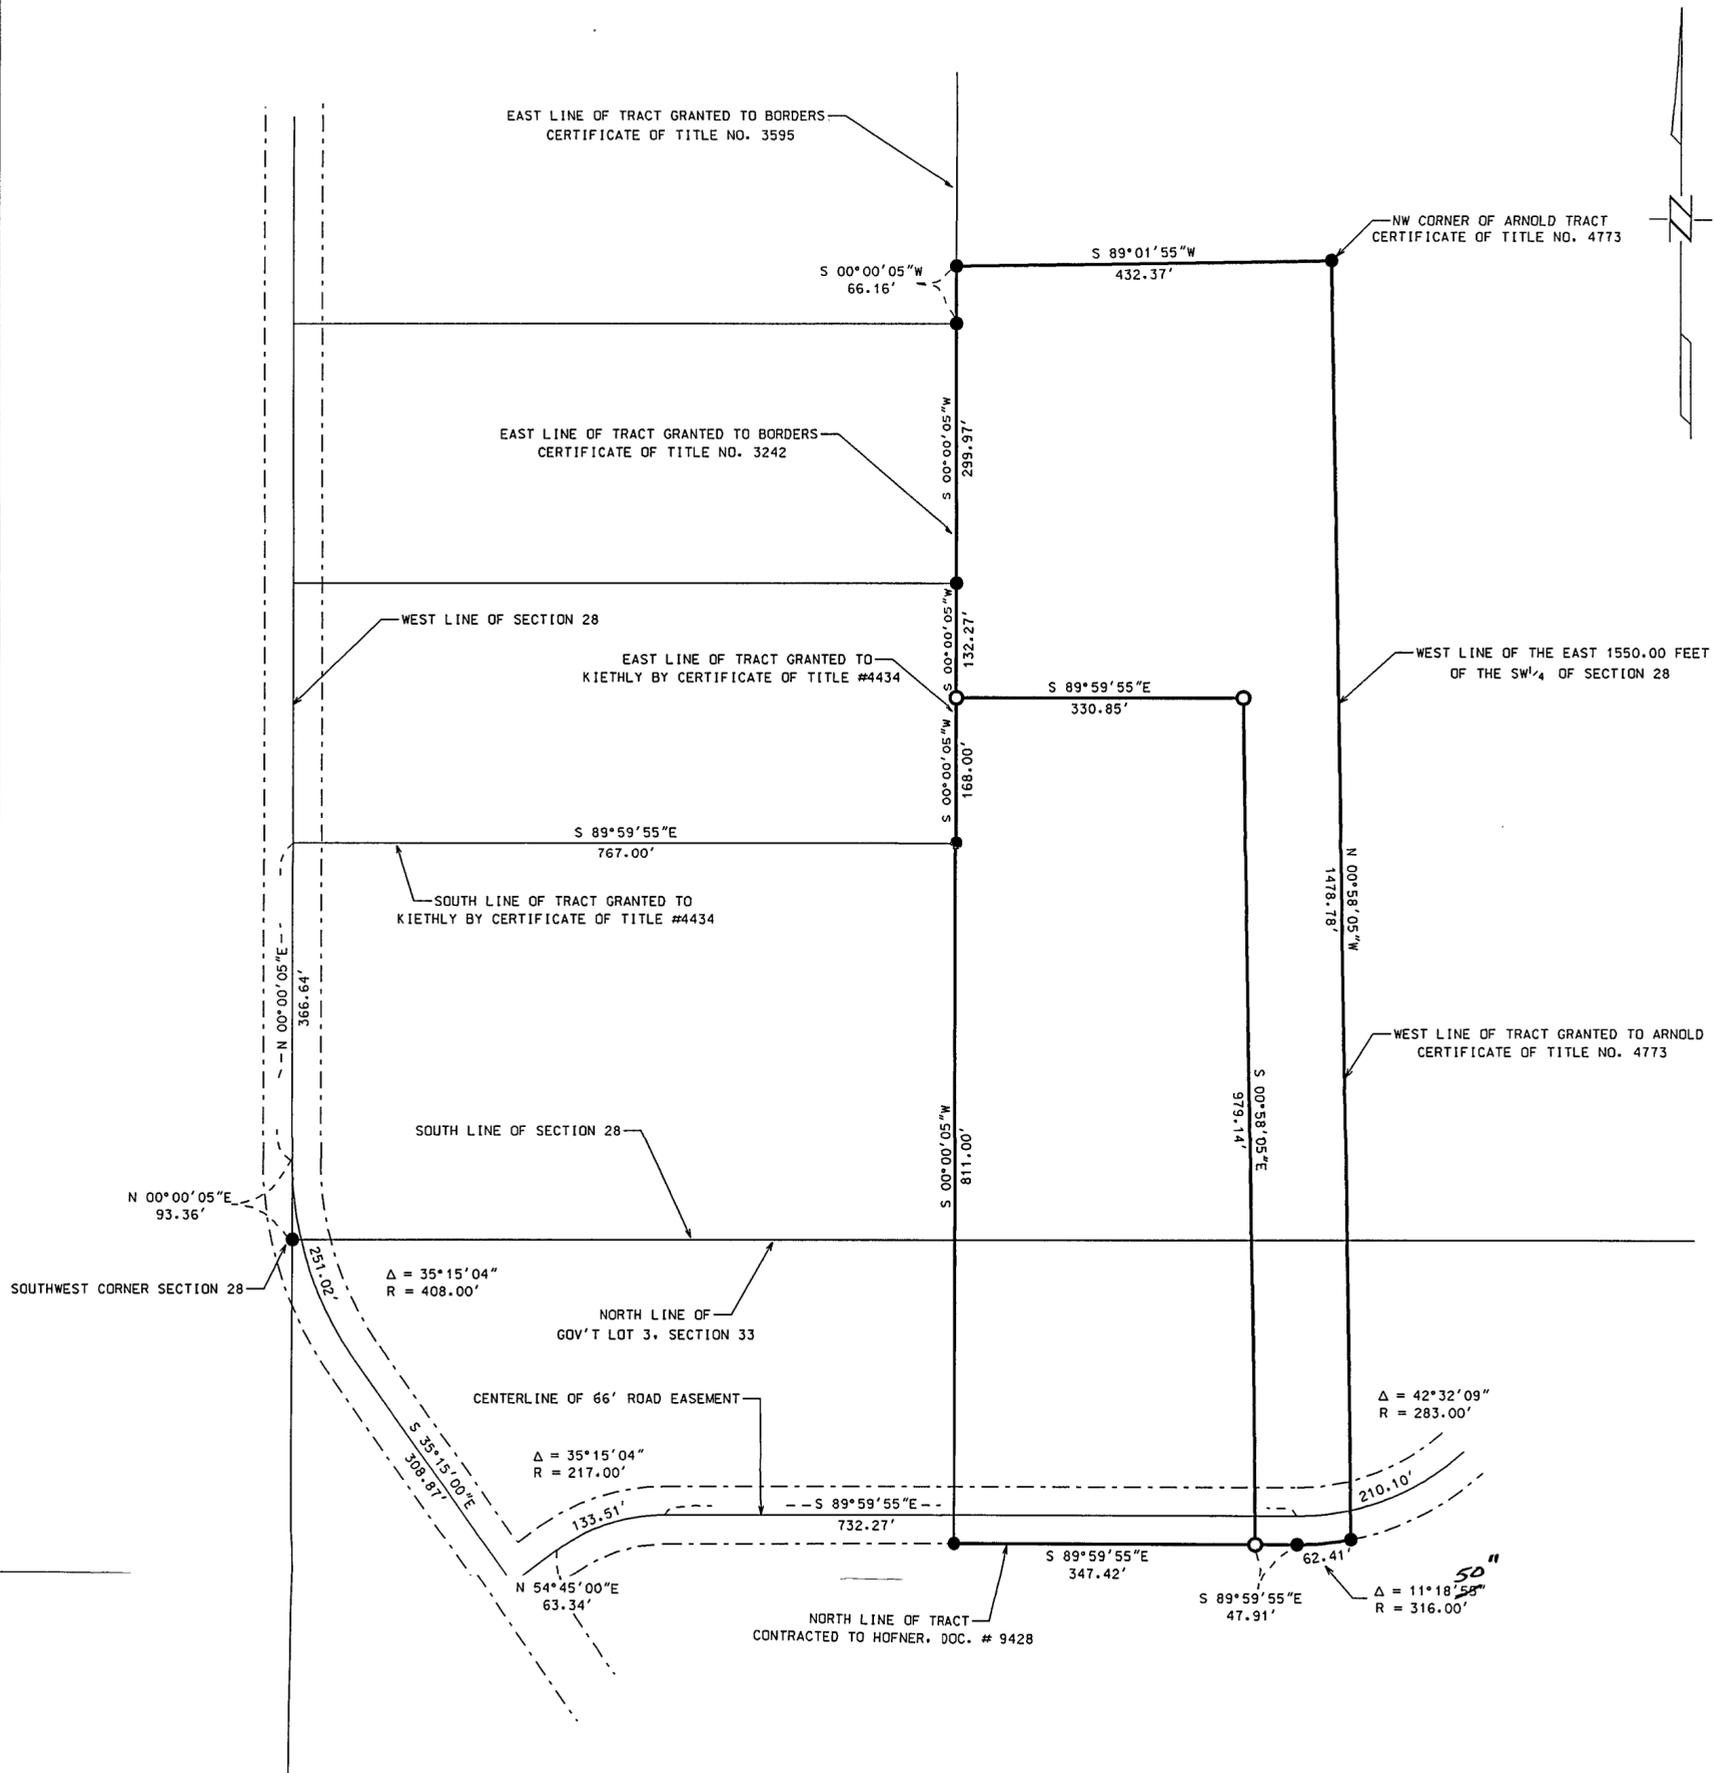

- = IRON MONUMENT FOUND INPLACE
- = IRON MONUMENT SET, MARKED RLS 23668

ORIENTATION OF THIS  
BEARING SYSTEM IS ASSUMED

SCALE : 1 INCH = 150 FEET

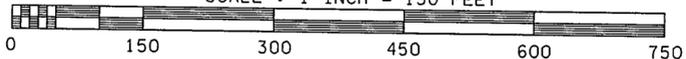

I HEREBY CERTIFY THAT THIS SURVEY WAS PREPARED  
BY ME OR UNDER MY DIRECT SUPERVISION, AND THAT  
I AM A DULY LICENSED LAND SURVEYOR UNDER THE  
LAWS OF THE STATE OF MINNESOTA.

*James Kramer* 12-22-99  
JAMES KRAMER, LAND SURVEYOR  
MINNESOTA REGISTRATION NO. 23668