



WALLACE F. BUCKLER
 Registered Land Surveyor
 Box 144 North Lake Shore Drive
 Crosby, MN 56441 (218) 546-6375

PLAT OF SURVEY
 IN PART OF THE SW1/4-NE1/4 AND GOVT LOT 2
 SEC. 28, TWP. 133, RGE. 29
 CASS CO., MINN.

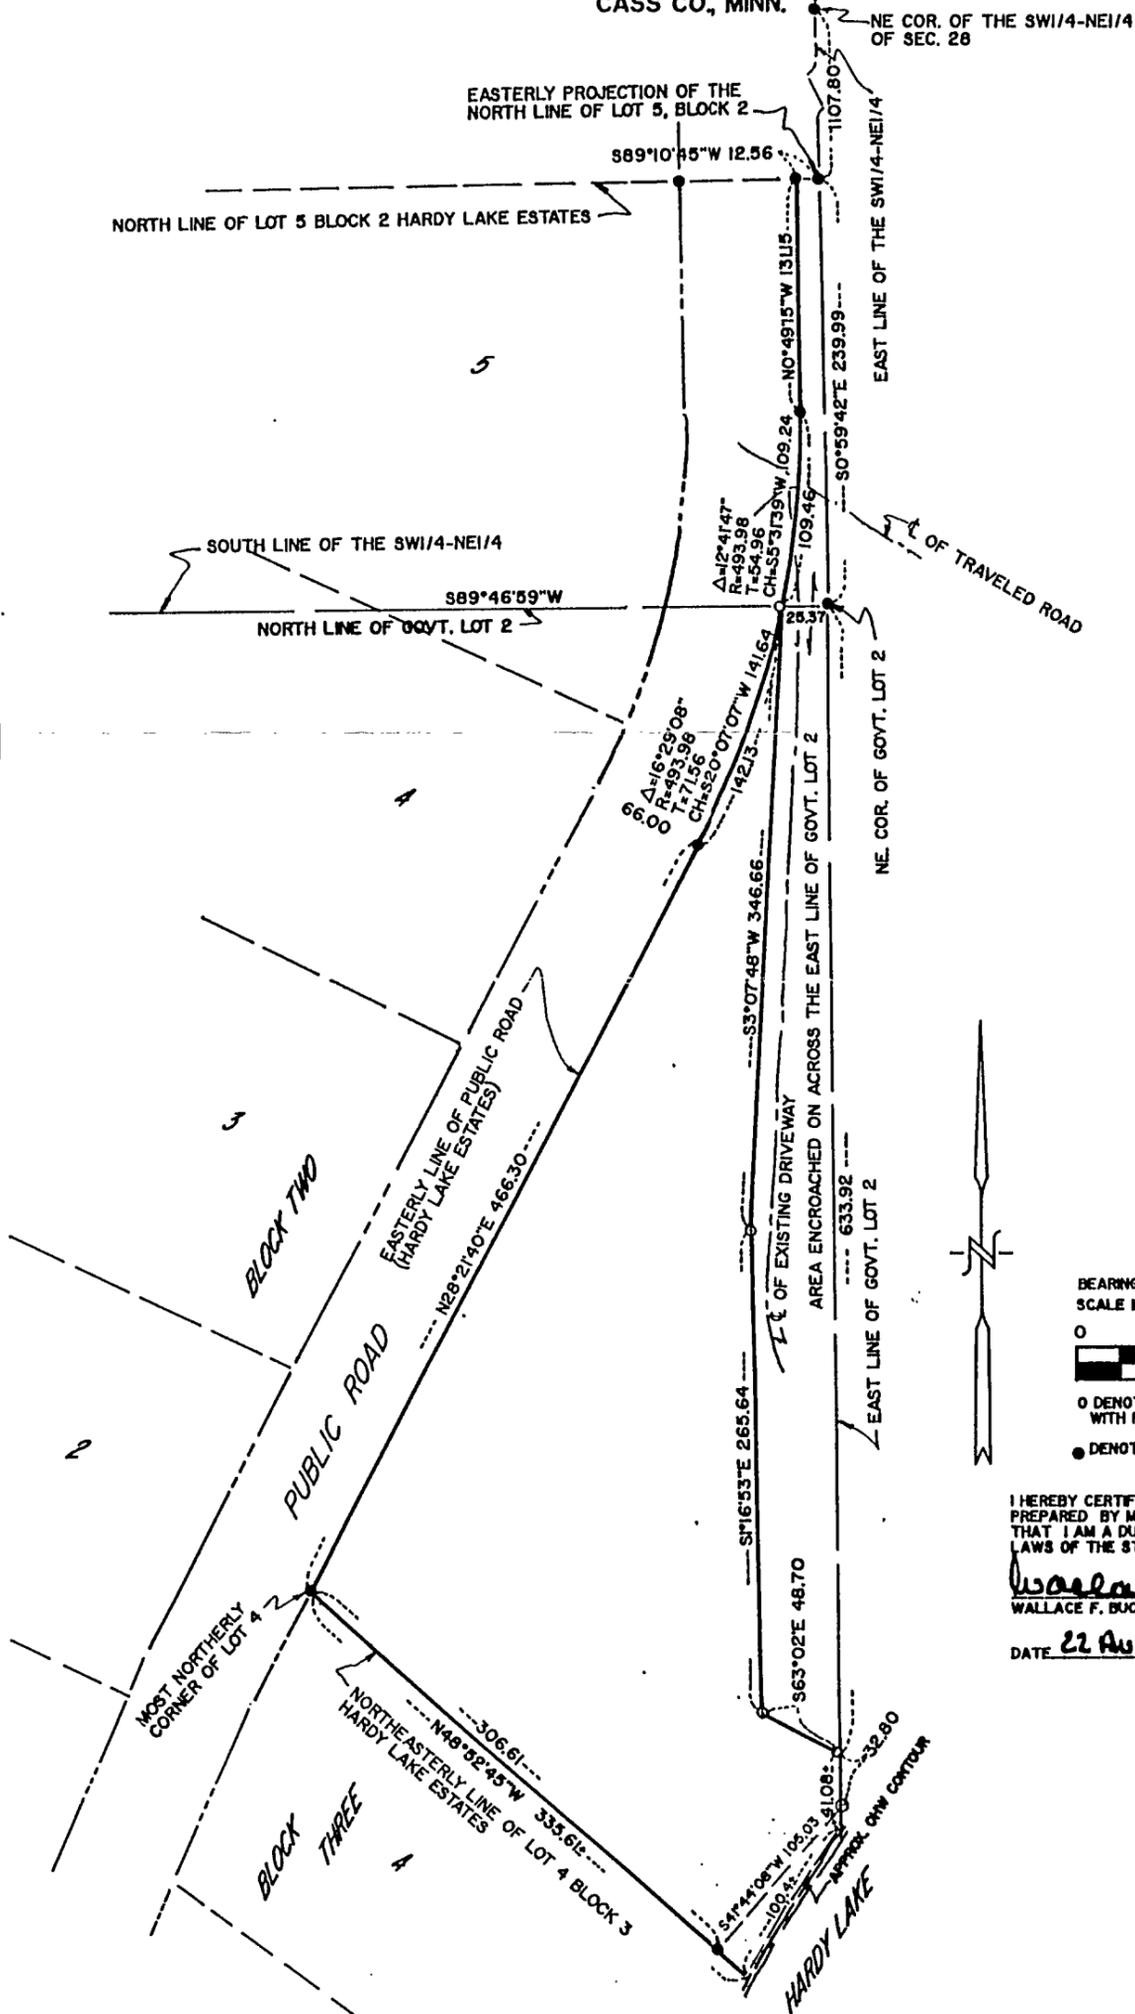

Deep crease in copy

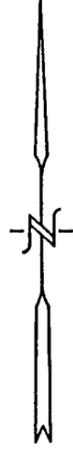

BEARING DATUM ASSUMED
 SCALE IN FEET
 0 100 200
 O DENOTES IRON MONUMENT ESTABLISHED WITH PLASTIC CAP MARKED PLS 9672
 ● DENOTES IRON MONUMENT FOUND IN PLACE

I HEREBY CERTIFY THAT THIS SURVEY, PLAN OR REPORT WAS PREPARED BY ME OR UNDER MY DIRECT SUPERVISION AND THAT I AM A DULY LICENSED LAND SURVEYOR UNDER THE LAWS OF THE STATE OF MINNESOTA.

Wallace F. Buckler
 WALLACE F. BUCKLER

DATE 22 Aug 2000 REG. NO. 9672