

CERTIFICATE OF SURVEY

PART OF NE 1/4 SW 1/4, SEC. 6, T. 141 N., R. 25 W.
CASS COUNTY, MINNESOTA




SCALE: 1 INCH = 100 FEET

○ = IRON PIPE MON. SET

⊙ = U.S.F.S. BRASS CAP MON. INPL.

ORIENTATION OF THIS BEARING SYSTEM IS ASSUMED

X = WIRE FENCE

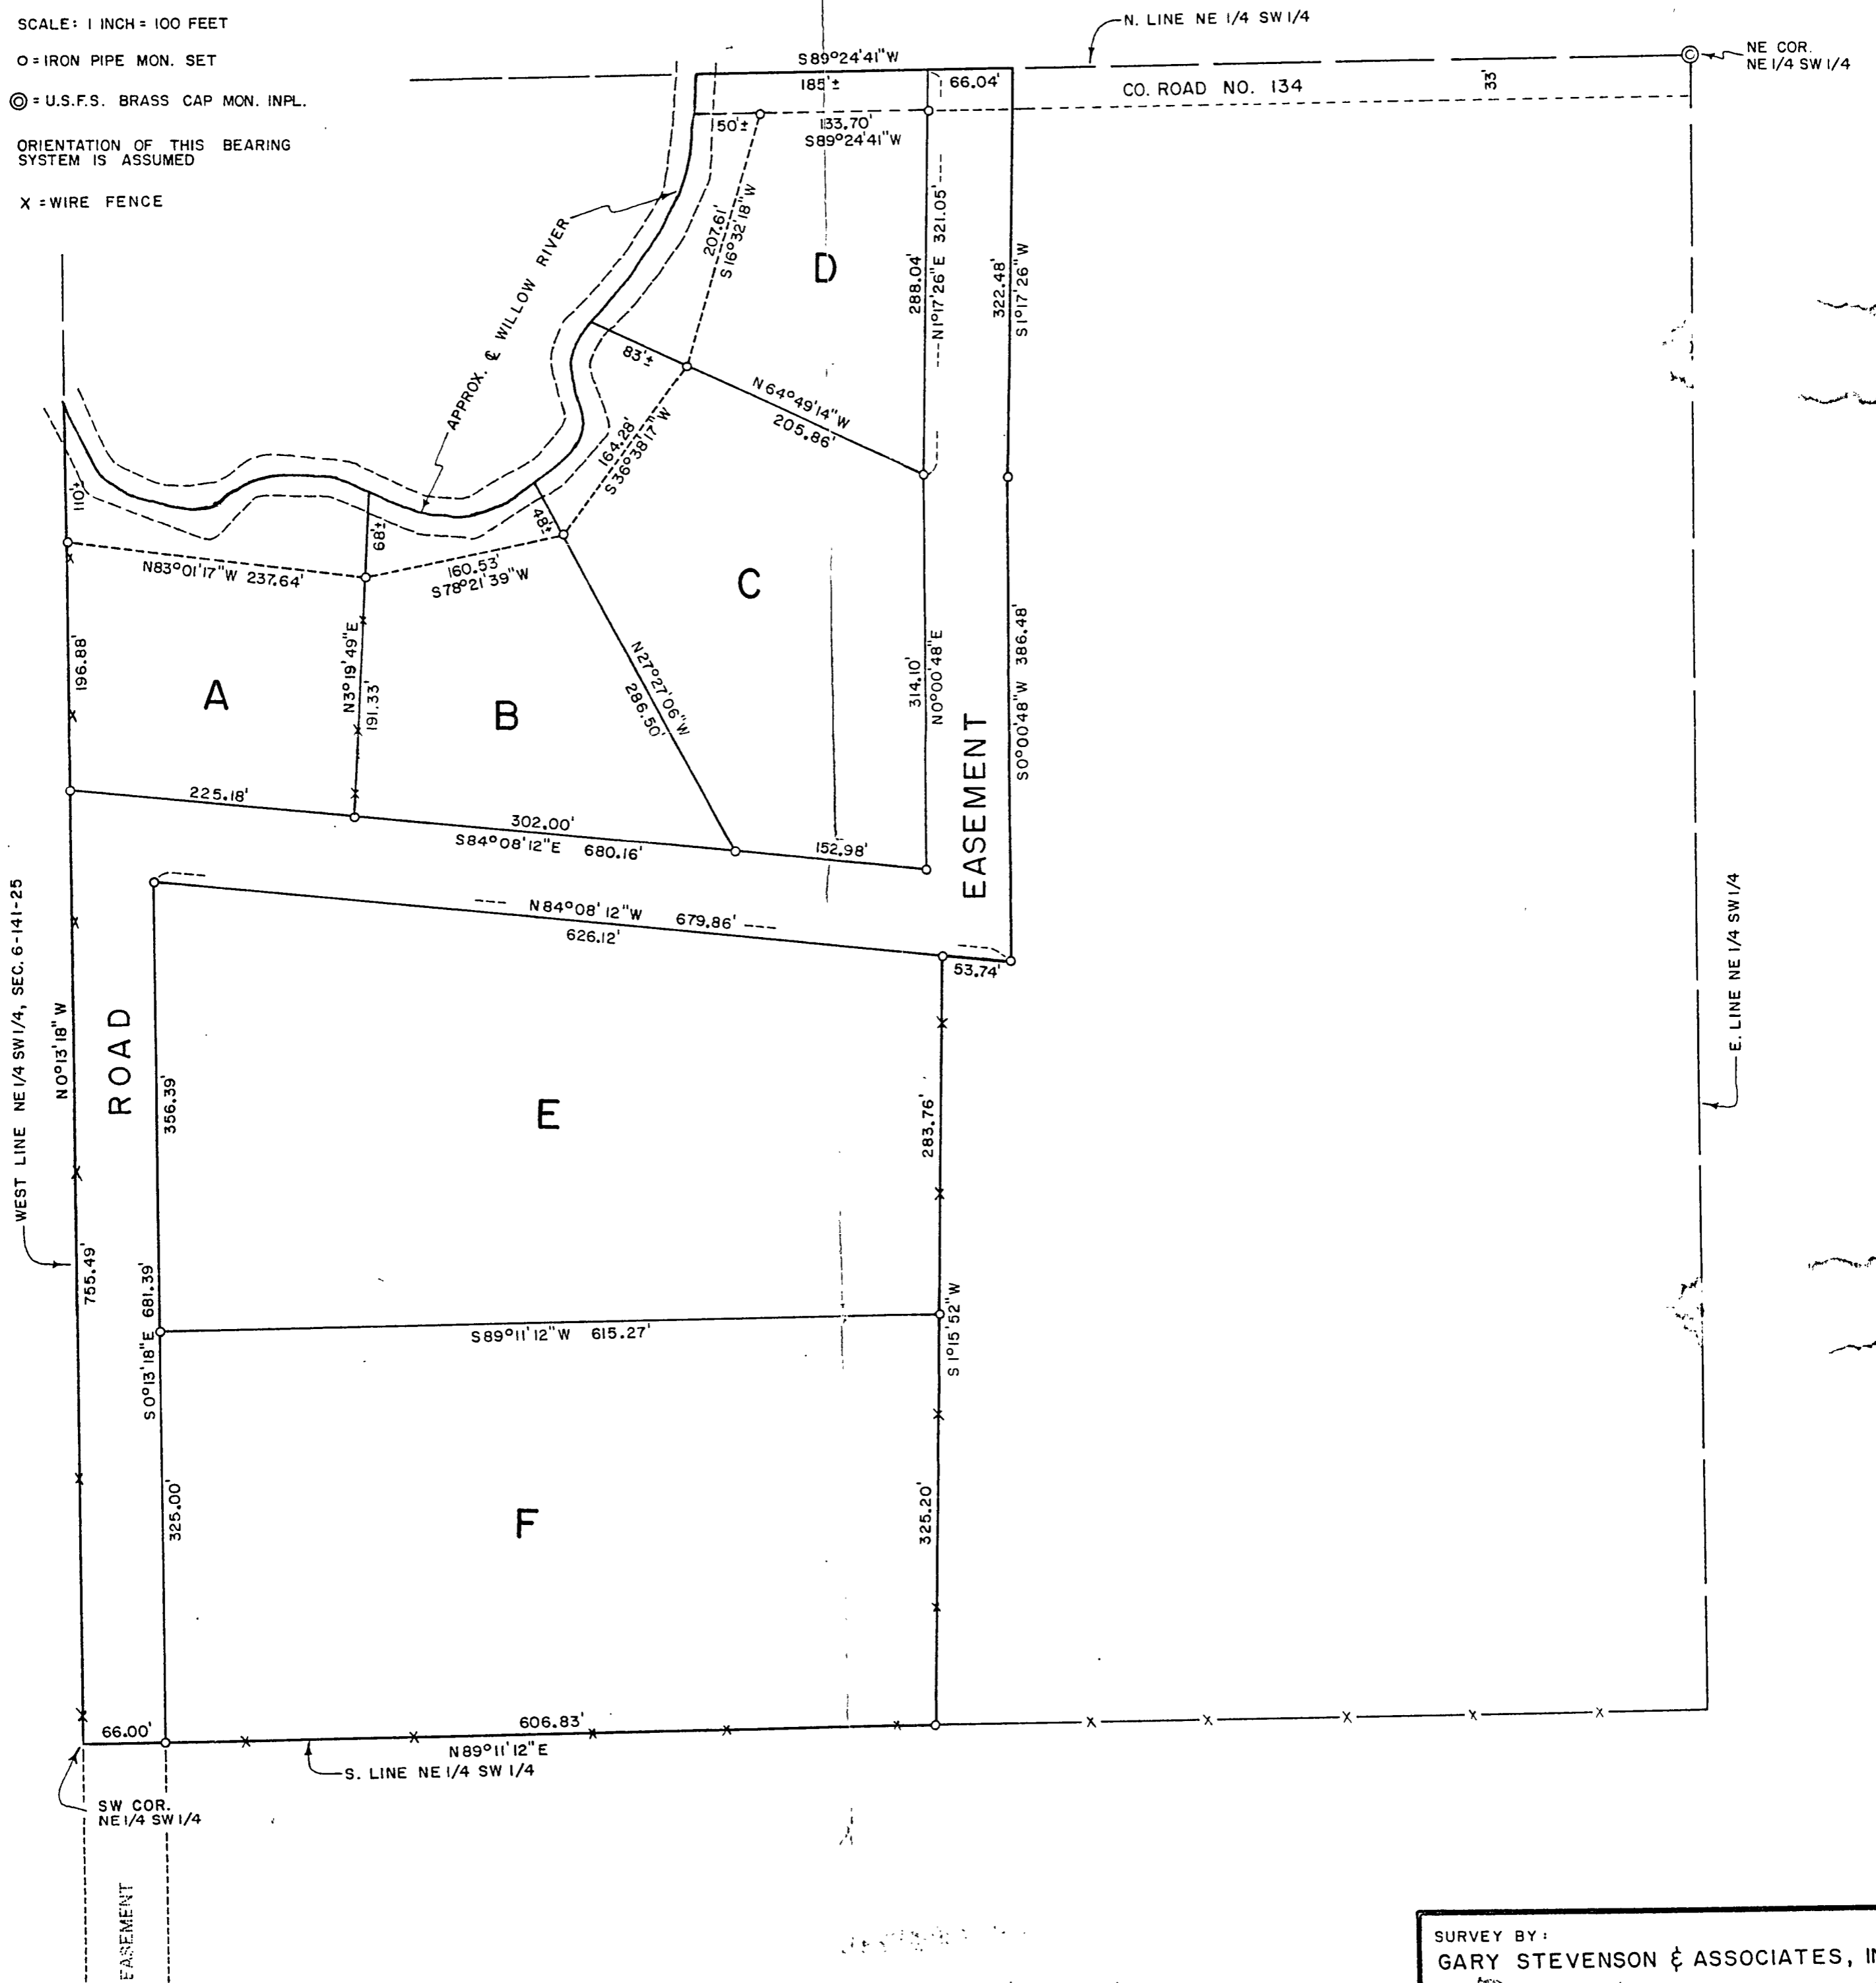

SURVEY BY: GARY STEVENSON & ASSOCIATES, INC. LAND SURVEYING & CONSULTING ENGINEERING BOX 292 WALKER, MINNESOTA 218-547-1296
SURVEY FOR: <p style="text-align: center; margin: 0;">RANDY RACINE</p>
FILE NO: 898

Gary H. Stevenson
 Date Jan. 9, 1981
 12084