



# CERTIFICATE OF SURVEY

PART OF THE SOUTHWEST QUARTER OF NORTHEAST QUARTER  
AND THE SOUTHEAST QUARTER OF NORTHEAST QUARTER,  
SECTION 12, TOWNSHIP 141 NORTH, RANGE 31 WEST,  
CASS COUNTY, MINNESOTA

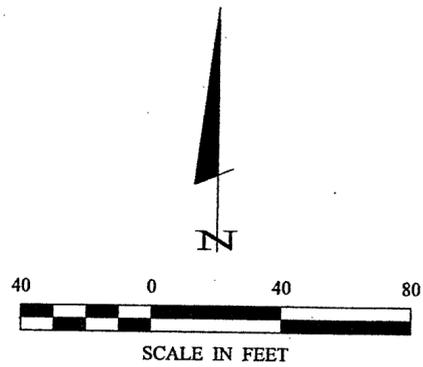

- DENOTES MONUMENT FOUND
- DENOTES IRON MONUMENT SET MARKED BY LICENSE NO. 21367

ORIENTATION OF THIS BEARING SYSTEM IS BASED ON THE NORTH LINE OF THE SE 1/4-NE 1/4 TO HAVE AN ASSUMED BEARING OF N 88° 59' 33" W.

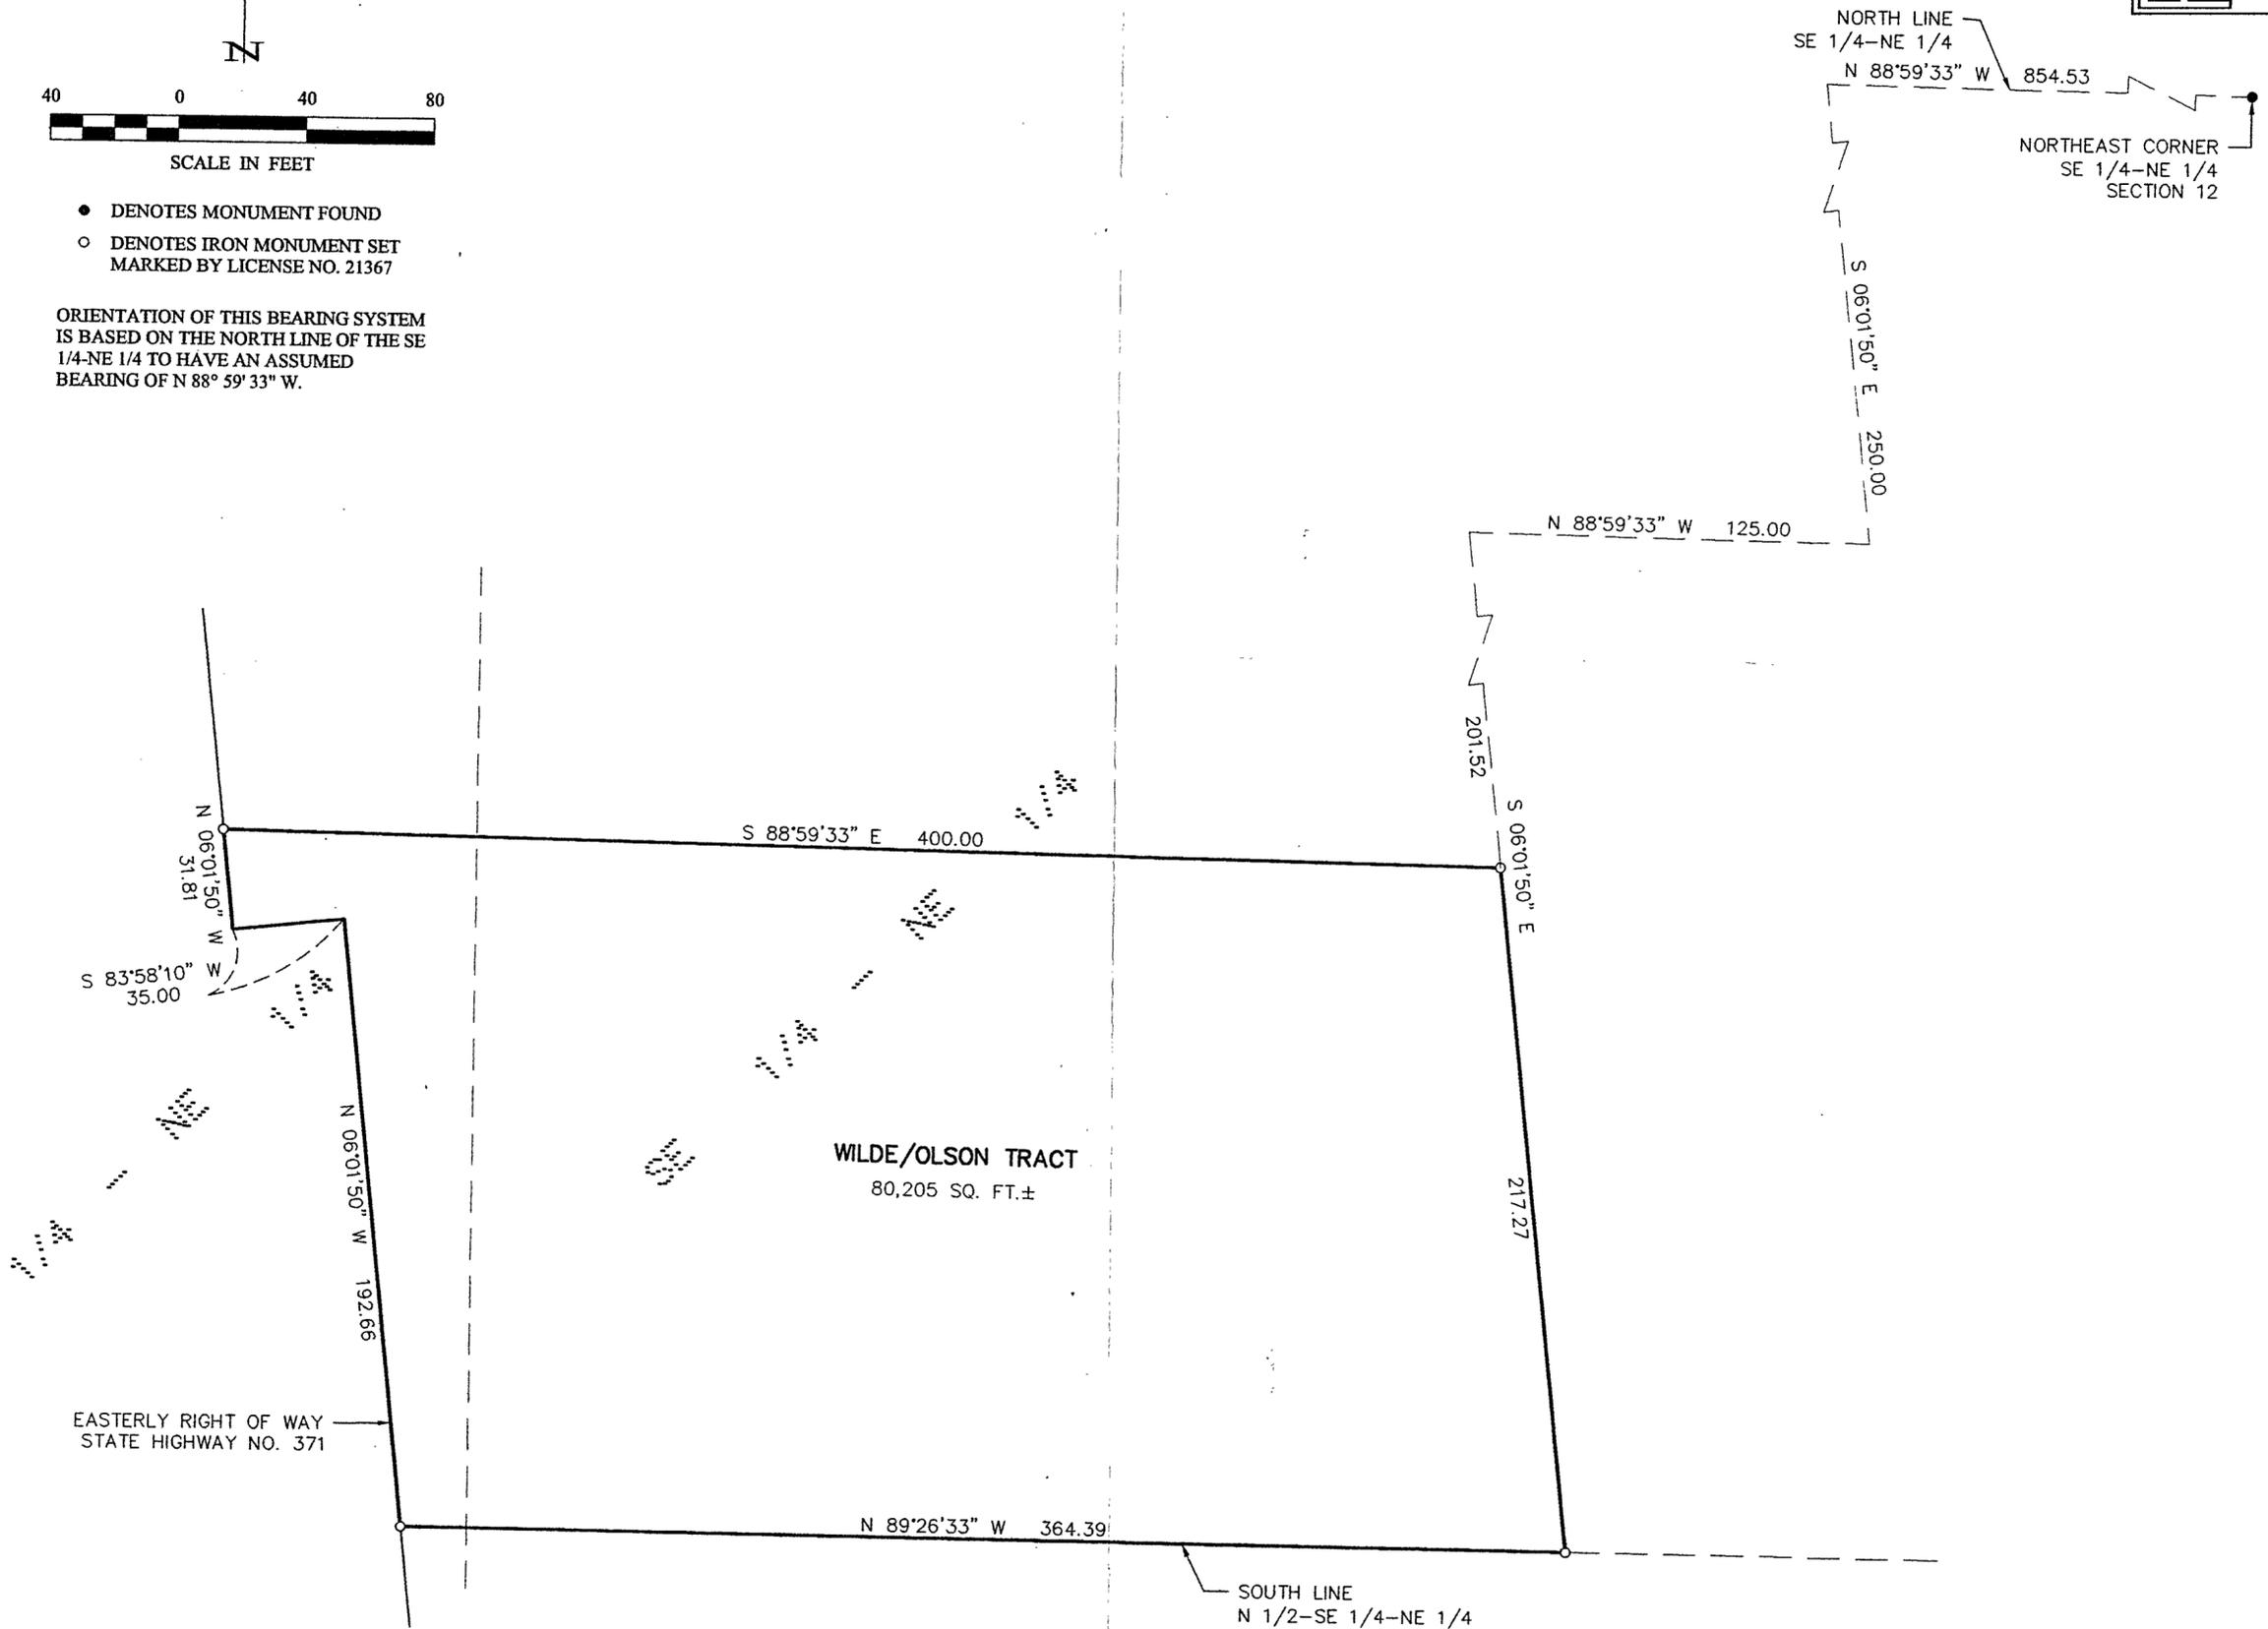

**RECEIVED**  
#1727  
OCT - 3 2002  
NE 12/11/01  
CASS COUNTY SURVEYOR

**Landecker & Associates, Inc.**  
Engineering • Surveying • Planning  
Walter, MN 56484  
Phone: 1218-541-1236 Fax: 1218-547-227

I HEREBY CERTIFY THAT THIS SURVEY PLAN, SPECIFICATION, OR REPORT WAS PREPARED BY ME OR UNDER MY DIRECT SUPERVISION AND THAT I AM A DULY LICENSED PROFESSIONAL SURVEYOR UNDER THE LAWS OF THE STATE OF MINNESOTA.  
*Patrick Olson*  
PATRICK O. OLSON, SURVEYOR  
DATE: 10/2/02 LIC. NO. 21367

| REVISIONS | DATE | DESCRIPTION |
|-----------|------|-------------|
|           |      |             |
|           |      |             |
|           |      |             |

DATE: 10/2/02  
SCALE: 1"=40'  
HORZ. VERT. NONE

COMPUTER: 022130  
FIELD BOOK: BOOK 187 PG. 4  
FILE NO. 022130

PROJ. MGR. DRG  
CHECKED BY: TLF  
DRAWN BY: DRG

**CERTIFICATE OF SURVEY**  
PATRICK OLSON  
970 BEACON LANE  
APPLE VALLEY, MN. 55124