




CERTIFICATE OF SURVEY

PART OF THE NORTHEAST QUARTER OF THE SOUTHEAST QUARTER AND
 LOT 27, AUDITORS PLAT,
 SECTION 19, TOWNSHIP 140 NORTH, RANGE 30 WEST,
 CASS COUNTY, MINNESOTA

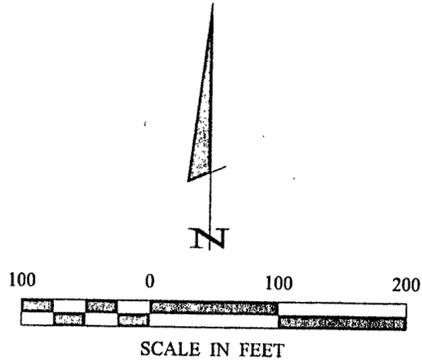

- DENOTES MONUMENT FOUND
- DENOTES IRON MONUMENT SET MARKED BY LICENSE NO. 21367
- ▲ DENOTES WETLAND
- ⊕ DENOTES LIFT STATION
- ⊖ DENOTES SEPTIC CLEANOUT
- ⊙ DENOTES WELL
- ⊞ DENOTES ELECTRIC METER

ORIENTATION OF THIS BEARING SYSTEM IS BASED ON THE EAST LINE OF LOT 27 TO HAVE AN ASSUMED BEARING OF N 00° 24' 43" W.

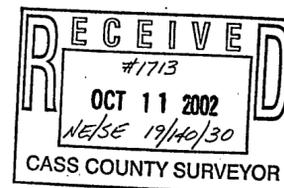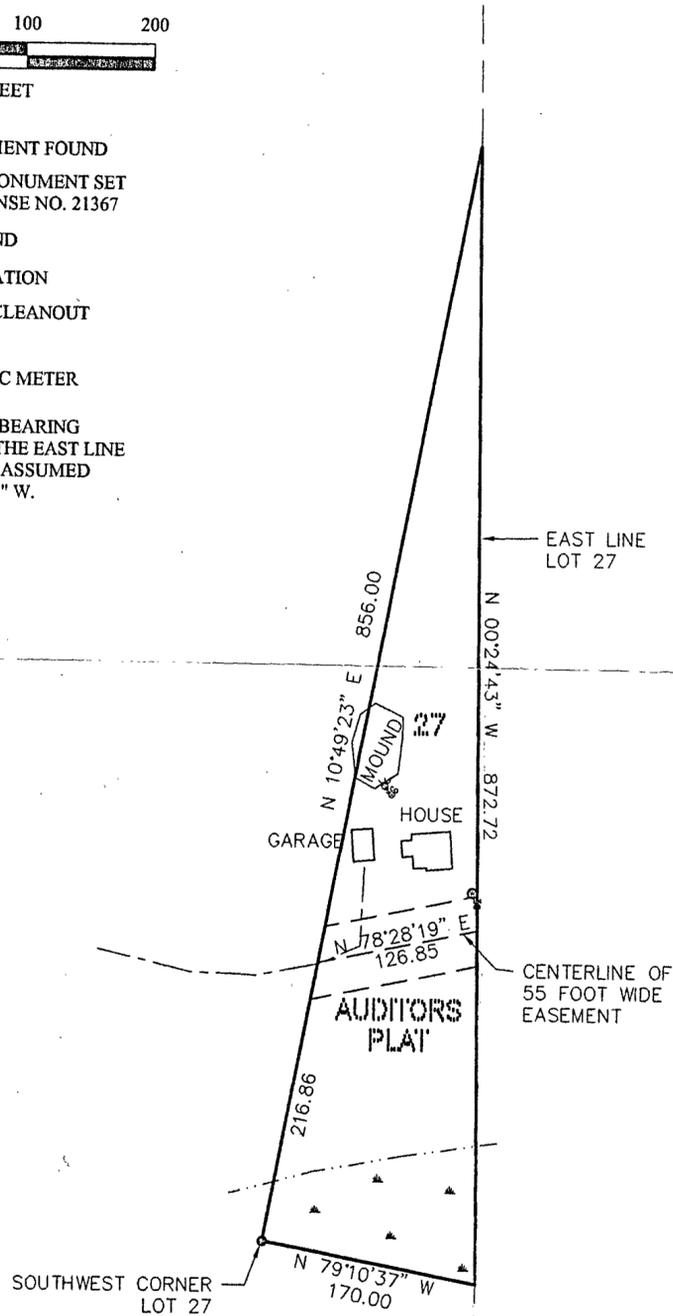

SHEET 1 of 1 CERTIFICATE OF SURVEY PAT FISTMAN 1103 RAINY LAKE DRIVE NW BACKUS, MN. 56435	PROJ. MGR. TLF	COMPUTER: 022134	DATE: 10/9/02	REVISIONS DESCRIPTION BY	I HEREBY CERTIFY THAT THIS SURVEY, PLAN, SPECIFICATION, OR REPORT WAS PREPARED BY ME OR UNDER MY DIRECT SUPERVISION AND THAT I AM A DULY LICENSED PROFESSIONAL ENGINEER OR LAND SURVEYOR UNDER THE LAWS OF THE STATE OF MINNESOTA. TERRY L. FREEMAN DATE: 10/9/02 LIC. NO. 21367	Landecker & Associates, Inc. Engineering • Surveying • Planning Walker, MN 56484 Phone: 1-218-547-1296 Fax: 1-218-547-2272
	CHECKED BY: TLF	FIELD BOOK: BOOK 186 PG. 10	SCALE: HORZ. 1"=100' VERT. NONE	DATE:		
DRAWN BY: DRG	FILE NO: 022134	DATE:	DATE:	DATE:		