



CERTIFICATE OF SURVEY

PART OF GOVERNMENT LOTS 4 & 5,
SECTION 19, TOWNSHIP 143 NORTH, RANGE 30 WEST,
CASS COUNTY, MINNESOTA

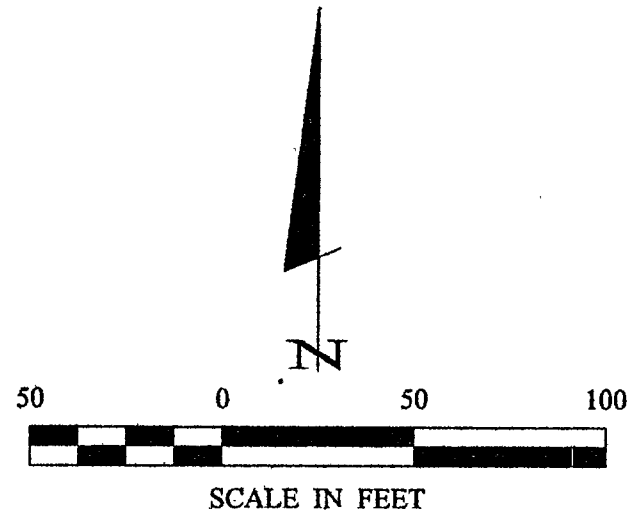

- DENOTES MONUMENT FOUND
- DENOTES IRON MONUMENT SET MARKED BY LICENSE NO. 21367

ORIENTATION OF THIS BEARING SYSTEM IS BASED ON THE SOUTH LINE OF LOT 18 TO HAVE AN ASSUMED BEARING OF N 66° 43' 26" W.

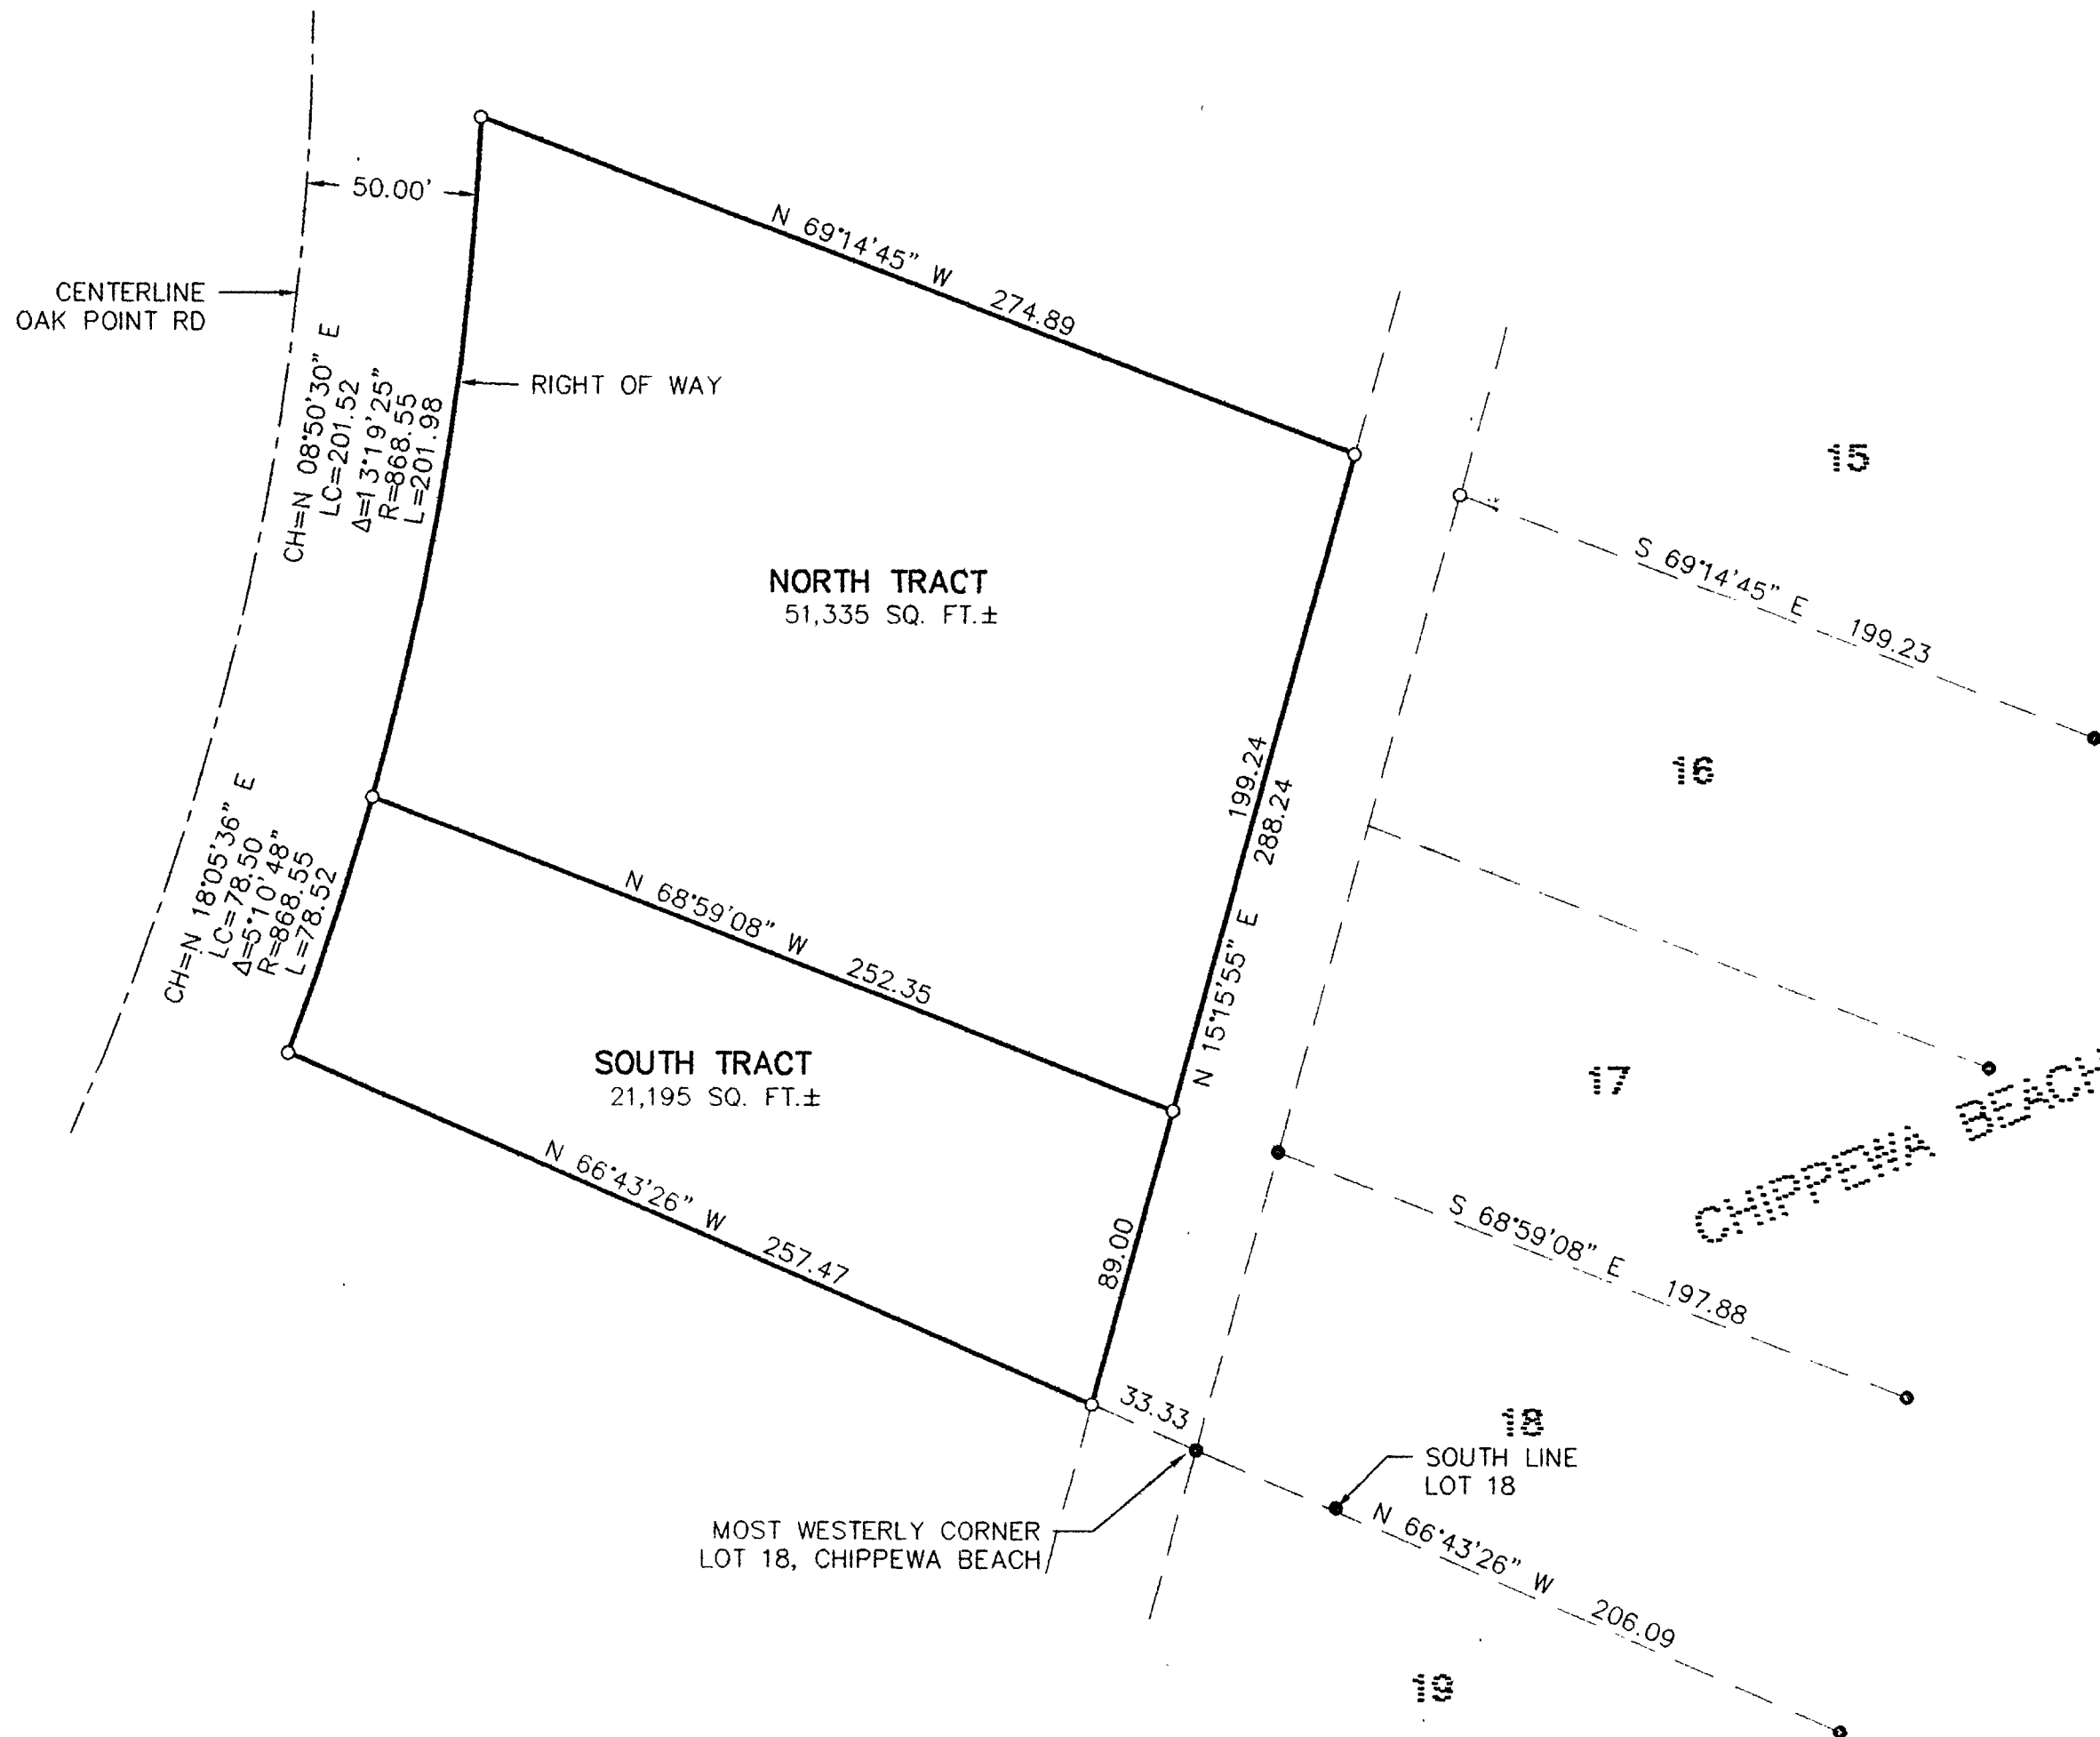

RECEIVED
OCT 29 2002
COUNTY SURVEYOR

CERTIFICATE OF SURVEY STAN PETERSON 10958 STEAMBOAT LOOP WALKER, MN. 56484		PROJECT: TLF CHECKED BY: TLF DRAWN BY: DRG	COMPUTER: 022154 FIELD BOOK: 022154 BOOK: 187 FILE NO: 022154	DATE: 10/11/02 SCALE: 1" = 50' HORZ.: 1" = 50' VERT.: NONE	REVISIONS DATE DESCRIPTION _____ _____	I HEREBY CERTIFY THAT THIS SURVEY, PLAN, SPECIFICATION, SUPERVISION AND THAT I AM A DULY LICENSED PROFESSIONAL ENGINEER OR LAND SURVEYOR UNDER THE LAWS OF THE STATE OF MINNESOTA. _____ TERRY L. FREEMAN DATE: 10/11/02 LIC. NO. 21367	Landecker & Associates, Inc. Engineer - Surveying - Planning Walker, MN 56484 Phone 1218-541-1206 Fax 1218-541-2272
--	--	--	--	---	---	--	--

A 91