

CENTRAL MINNESOTA SURVEYING, INC.
 411 LAUREL STREET, BRAINERD, MN 56401 (218) 829-1751
 CERTIFICATE OF SURVEY



005972

PART OF THE NORTHWEST QUARTER, SECTION 16,
 TOWNSHIP 138, RANGE 30, CASS COUNTY, MINNESOTA

FOR: MIKE SHAMP

DESCRIPTION

That part of the West Half of the Northwest Quarter of Section 16, Township 138, Range 30, Cass County, Minnesota which lies easterly of the centerline of State Highway No 371.
 Subject to right of way for roads and subject to other easements, reservations and restrictions of record, if any

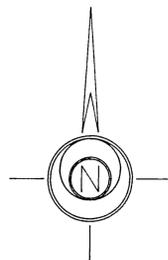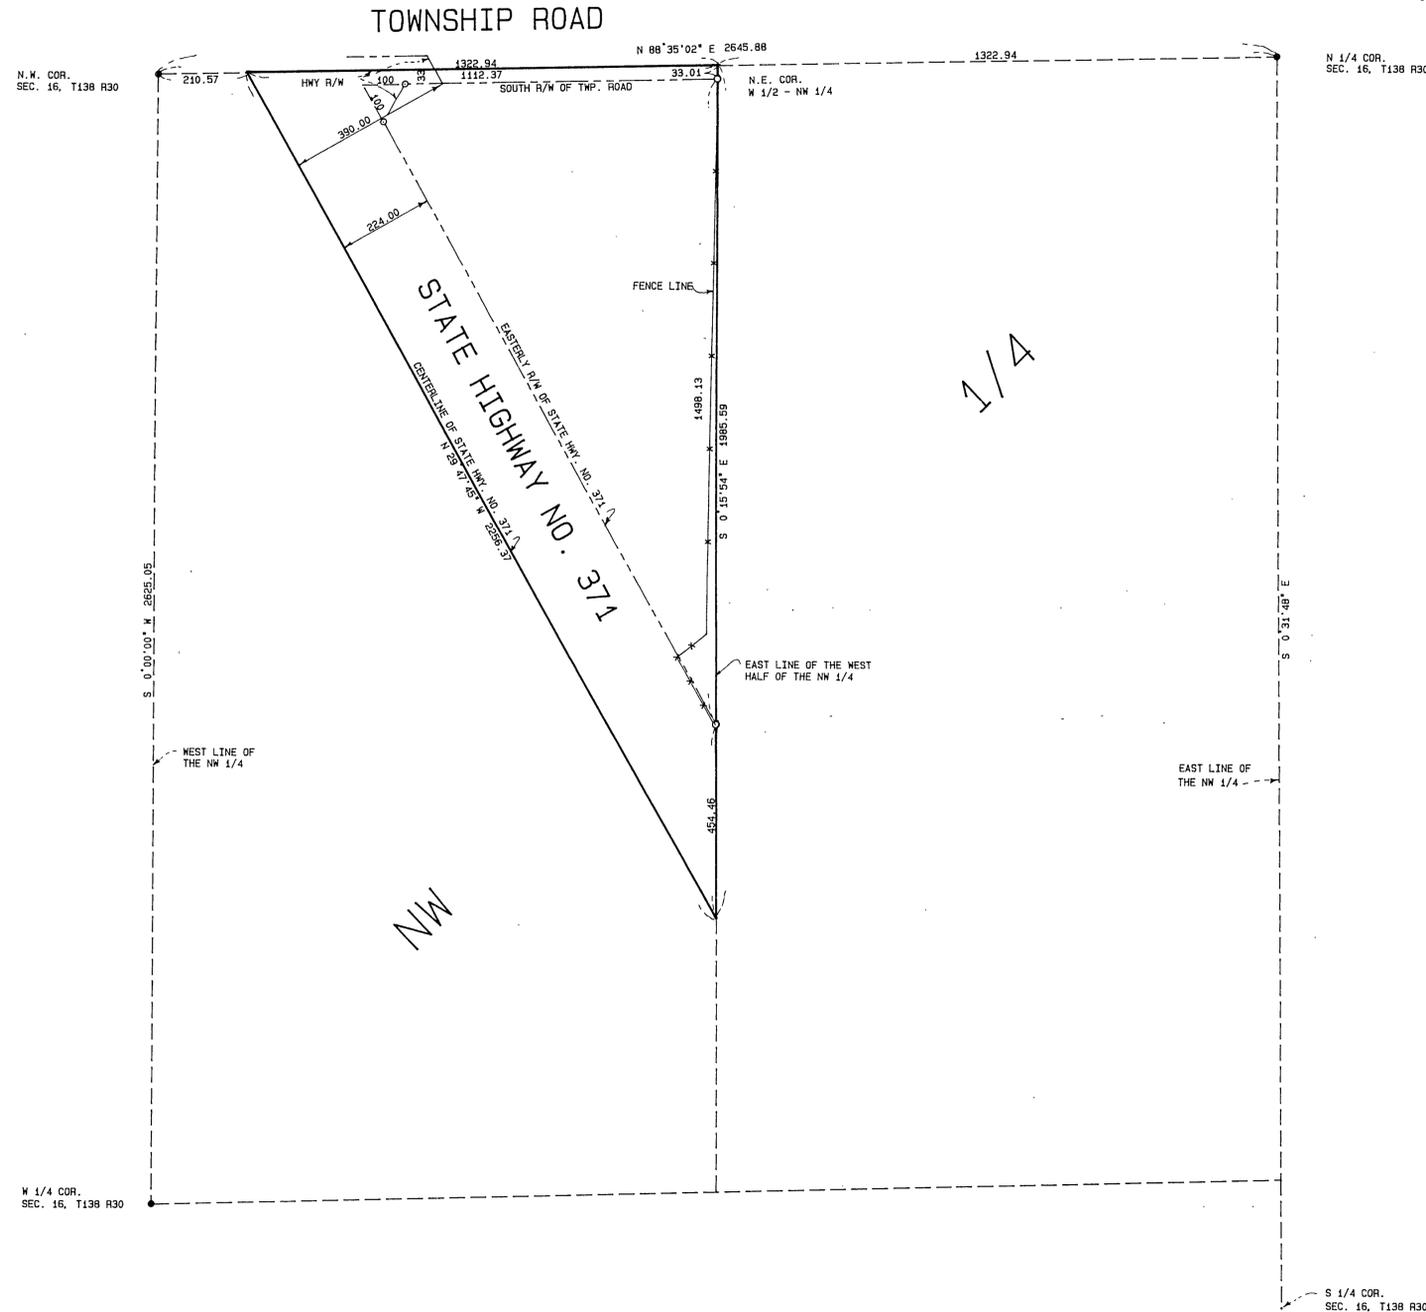

SCALE: 1 INCH = 200 FT

- DENOTES: FOUND IRON MONUMENT
- DENOTES: 1/2 INCH IRON PIPE SET AND CAPPED RLS 17253

I HEREBY CERTIFY THAT THIS SURVEY WAS PREPARED BY ME OR UNDER
 MY DIRECT SUPERVISION AND THAT I AM A DULY LICENSED LAND
 SURVEYOR UNDER THE LAWS OF THE STATE OF MINNESOTA

Bruce Grivna
 BRUCE GRIVNA REG. NO. 17253 DATE: 12/14/00 BOOK 101, PG 23 JOB NO. 005972