


CERTIFICATE of SURVEY

THE WEST 450.00 FEET OF GOVERNMENT LOT 7
EXCEPT THE NORTH 843.00 FEET THEREOF
SECTION 6, T 137 N, R 29 W
CASS COUNTY, MINNESOTA

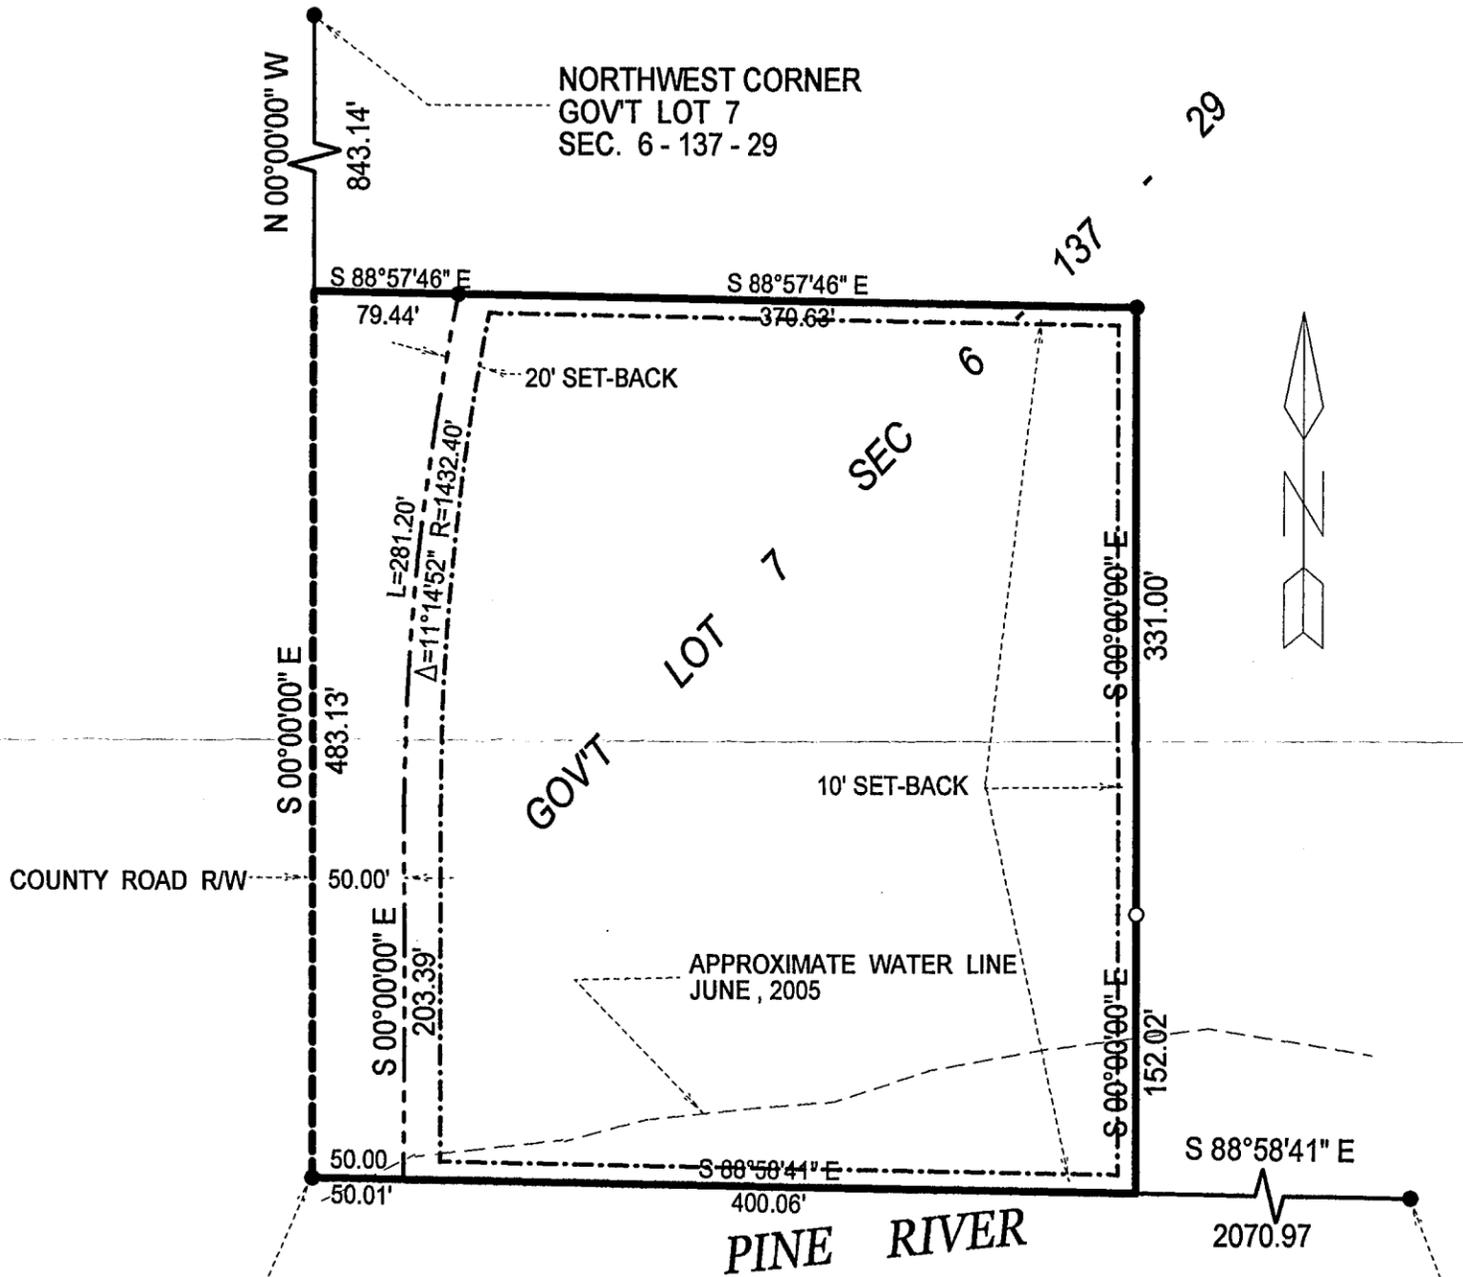

- DENOTES IRON MONUMENT FOUND
 - DENOTES IRON PIPE PLACED MARKED RLS 14712
 - DENOTES BUILDING SET-BACK LINE
- BEARINGS ASSUMED

PREPARED JUNE, 2005
TOTAL PARCEL AREA = 217384 S F, 4.99 ACRES
AREA WITHIN SET-BACK LINES LYING EASTERLY OF
COUNTY ROAD ONE = 168573 S F, 3.87 ACRES

SCALE ONE INCH EQUALS 100 FEET

NOTE: THIS CERTIFICATE SUPERCEDES CERTIFICATE
PREPARED FOR SAME PARCEL, DATED JUNE 1, 2005

I hereby certify that this survey, plan, or report was prepared by me or under my direct supervision and that I am a duly Registered Land Surveyor under the laws of the State of Minnesota.

John L. Hanson
Date 6-8-06 Registration No. 14712