


CERTIFICATE of SURVEY

PART OF THE SW $\frac{1}{4}$ SE $\frac{1}{4}$ SECTION 30, T143N, R26W,
GASS COUNTY, MINNESOTA

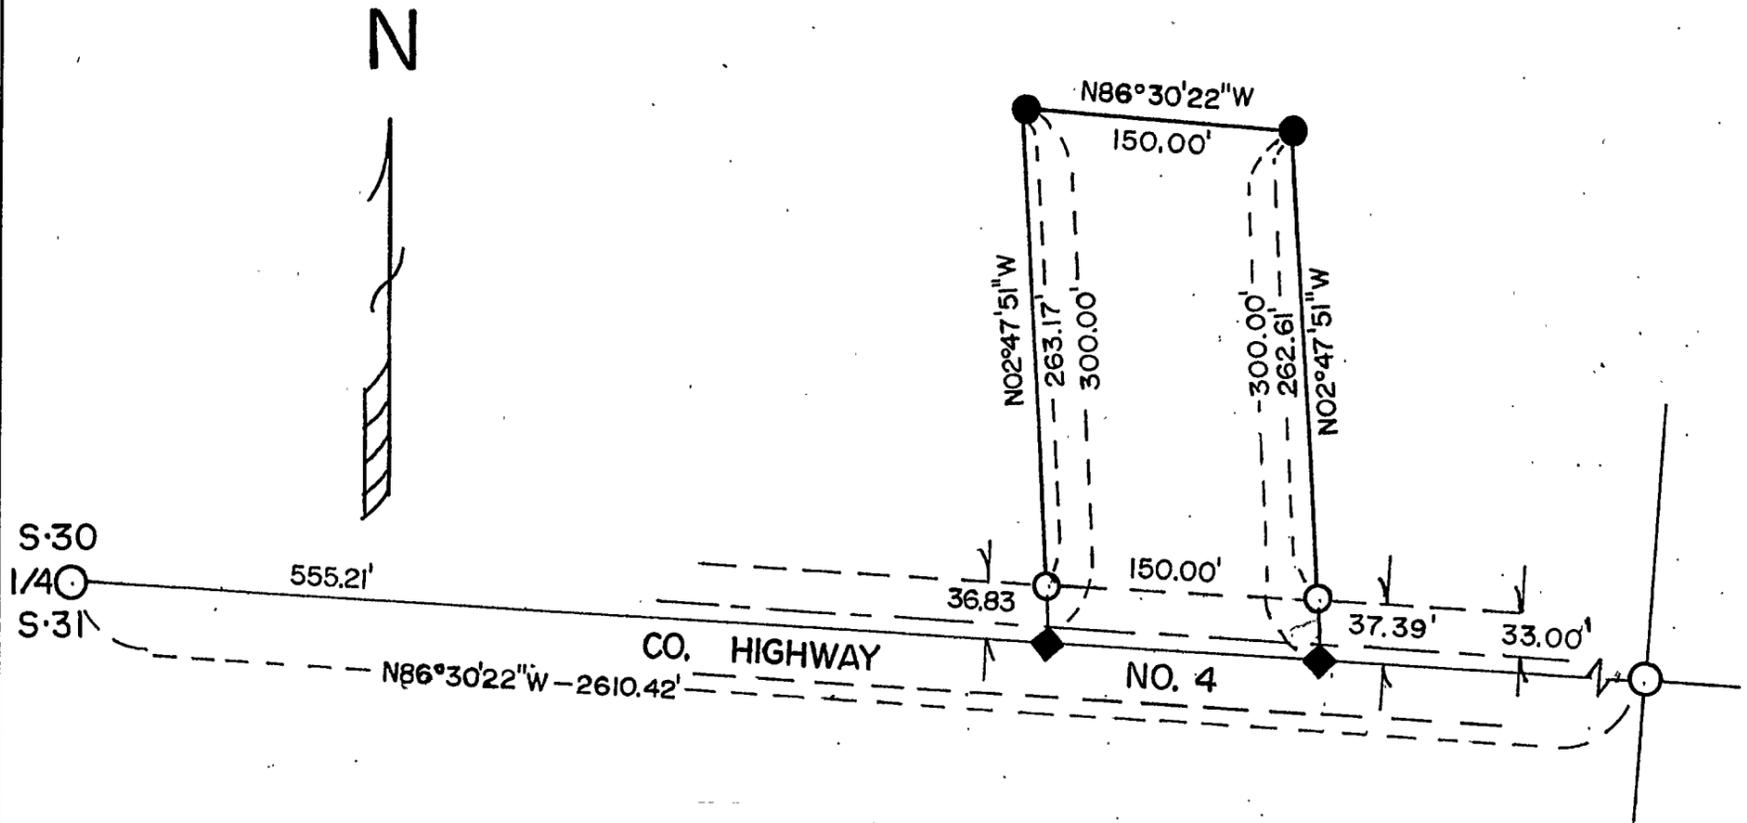

LEGEND

- - Forest Service Brass Caps
- ◆ - Property Corners - Not Marked
Witness Corners on North R-O-W
Line - 1/2" x 24" Re-rod
- - Property Corners - 1/2" x 24"
Re-rod

SCALE: 1" = 100'

Bearing and Subdivision data from U.S. Forest Service Survey by Kenneth Whitehorn, RLS #14677 in 1986 - 87.

Surveyors Affidavit:

I, Milo E. Stefan, RLS #12261, a Registered Land Surveyor in the State of Minnesota, and at the request of Donald Jensen, have surveyed and marked the limits of a tract as described on the reverse side of this Plat Map. I certify that I have placed monuments at the corners of this tract and that this Plat Map is a true and correct representation of the lands surveyed and marked to the best of my abilities.

Milo E. Stefan
Milo E. Stefan, RLS #12261

5/23/02
Date

