


# CERTIFICATE of SURVEY

BEING PART OF THE NE $\frac{1}{4}$ SE $\frac{1}{4}$  SECTION 7, TOWNSHIP 141 NORTH,  
RANGE 25 WEST OF THE 5TH PRINCIPAL MERIDIAN  
CASS COUNTY, MINNESOTA

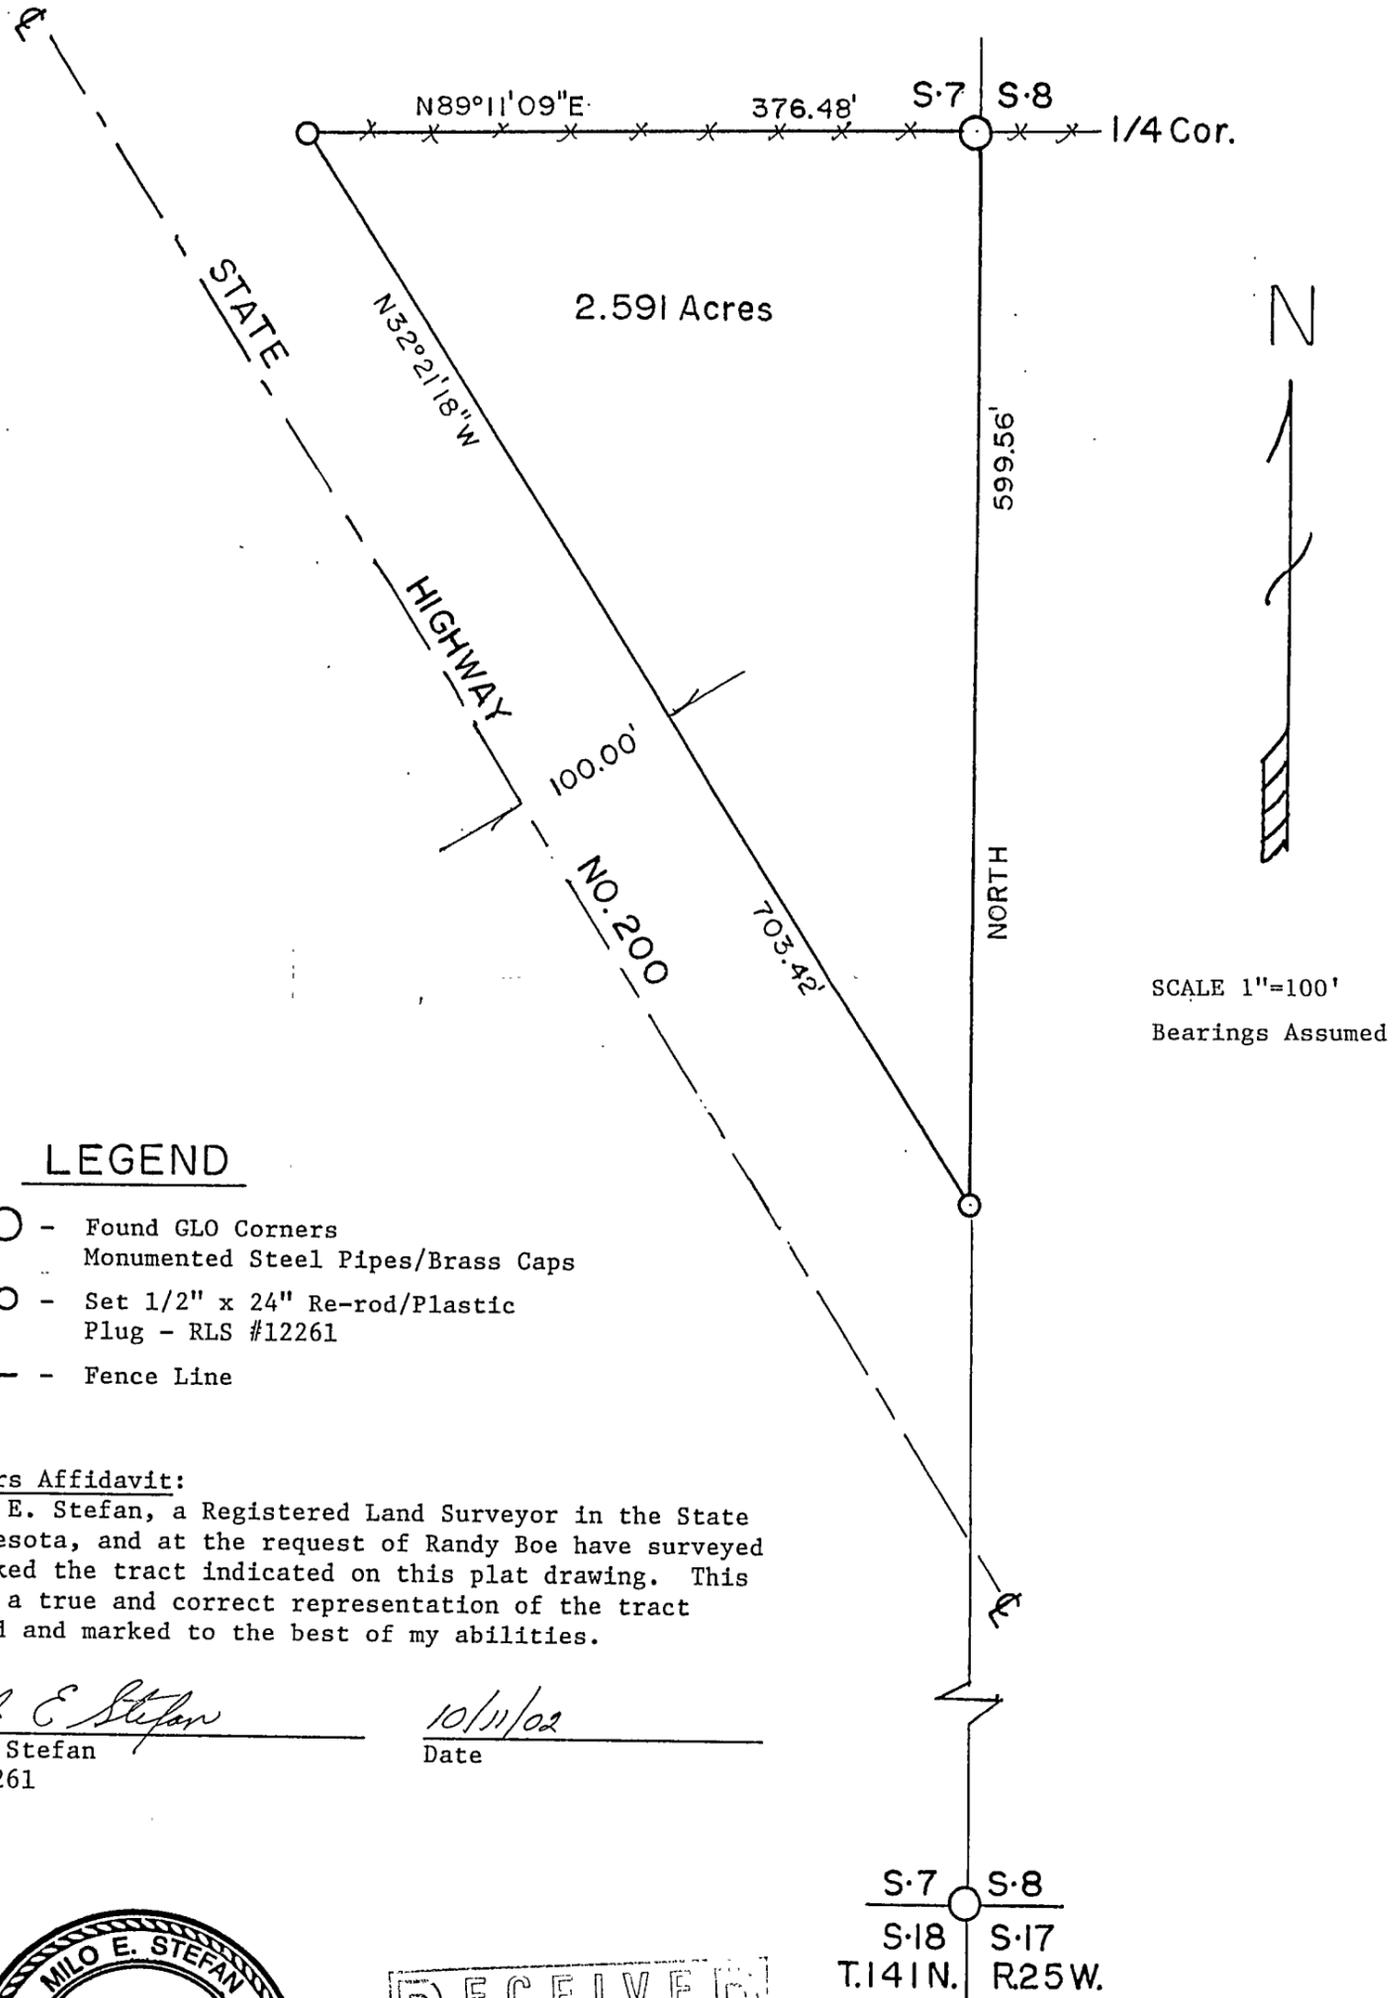

## LEGEND

- - Found GLO Corners  
Monumented Steel Pipes/Brass Caps
- - Set 1/2" x 24" Re-rod/Plastic  
Plug - RLS #12261
- x---x---x--- - Fence Line

### Surveyors Affidavit:

I, Milo E. Stefan, a Registered Land Surveyor in the State of Minnesota, and at the request of Randy Boe have surveyed and marked the tract indicated on this plat drawing. This plat is a true and correct representation of the tract surveyed and marked to the best of my abilities.

*Milo E. Stefan*  
Milo E. Stefan  
RLS #12261

*10/11/02*  
Date

