




# CERTIFICATE OF SURVEY

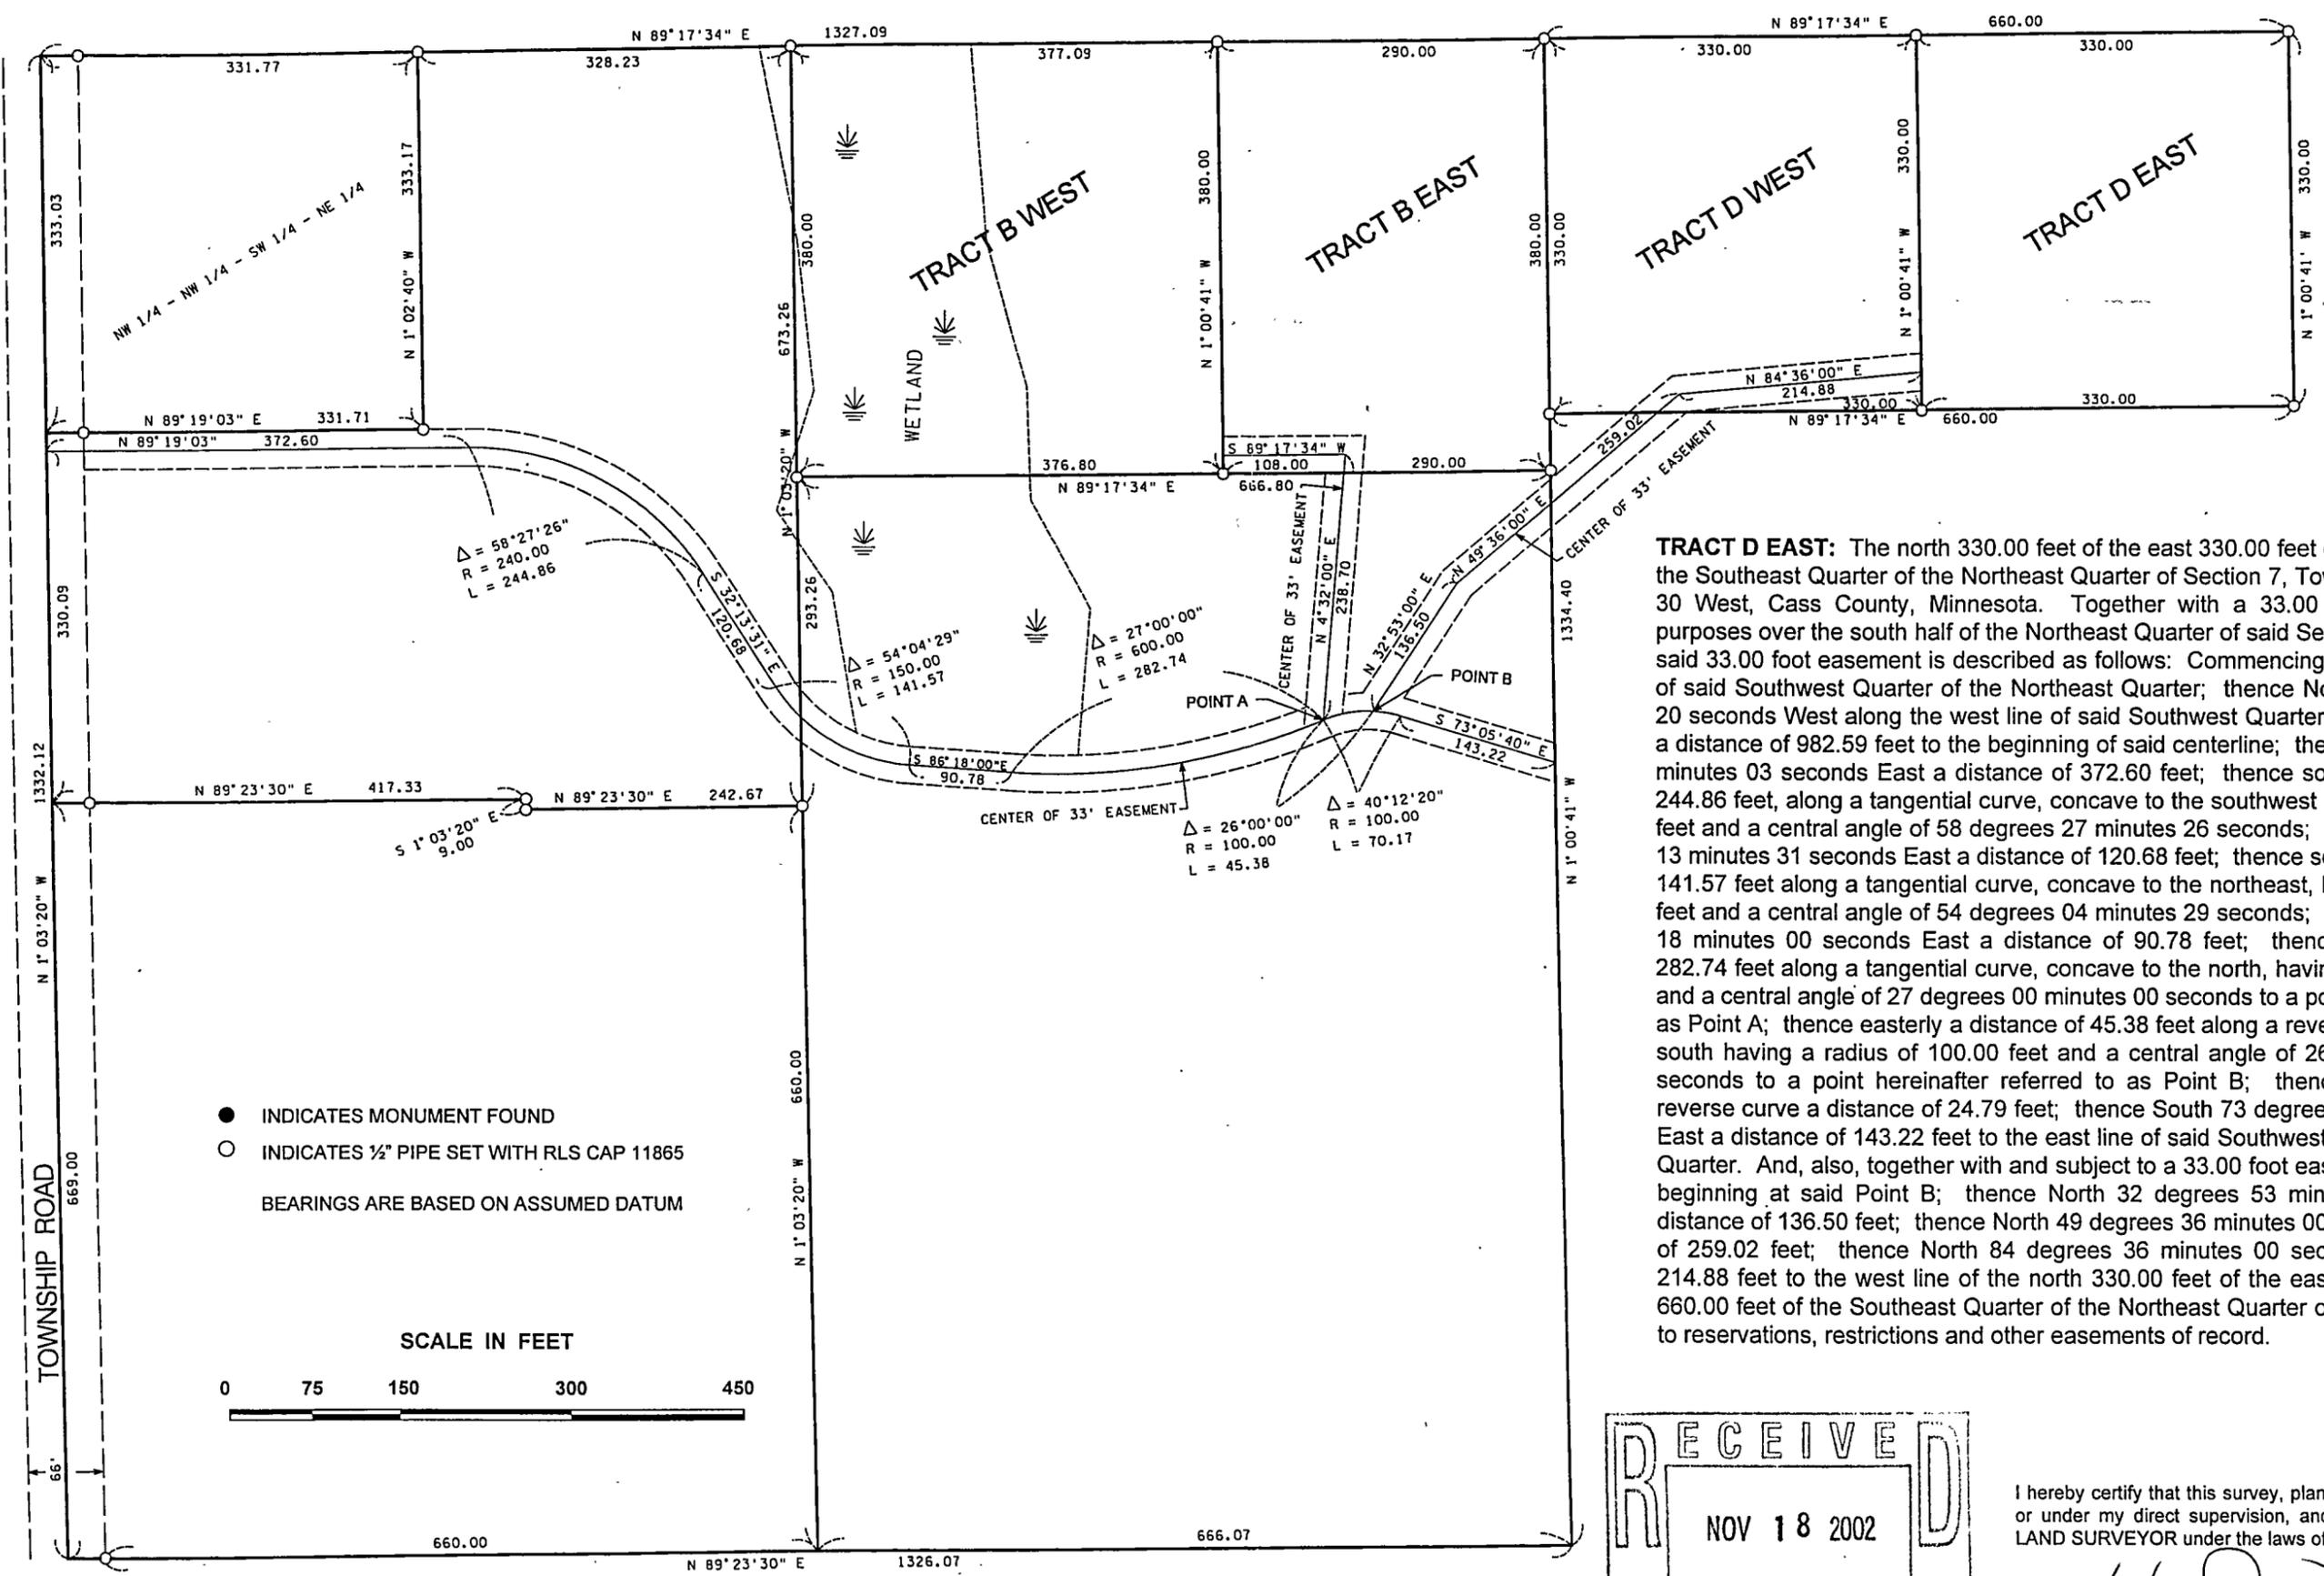

● INDICATES MONUMENT FOUND  
 ○ INDICATES 1/2" PIPE SET WITH RLS CAP 11865  
 BEARINGS ARE BASED ON ASSUMED DATUM

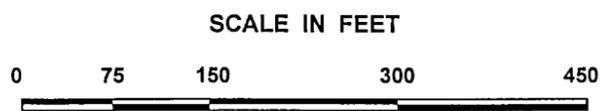

**TRACT D EAST:** The north 330.00 feet of the east 330.00 feet of the west 660.00 feet of the Southeast Quarter of the Northeast Quarter of Section 7, Township 133 North, Range 30 West, Cass County, Minnesota. Together with a 33.00 foot easement for road purposes over the south half of the Northeast Quarter of said Section 7. The centerline of said 33.00 foot easement is described as follows: Commencing at the Southwest Corner of said Southwest Quarter of the Northeast Quarter; thence North 1 degree 03 minutes 20 seconds West along the west line of said Southwest Quarter of the Northeast Quarter a distance of 982.59 feet to the beginning of said centerline; thence North 89 degrees 19 minutes 03 seconds East a distance of 372.60 feet; thence southeasterly a distance of 244.86 feet, along a tangential curve, concave to the southwest having a radius of 240.00 feet and a central angle of 58 degrees 27 minutes 26 seconds; thence South 32 degrees 13 minutes 31 seconds East a distance of 120.68 feet; thence southeasterly a distance of 141.57 feet along a tangential curve, concave to the northeast, having a radius of 150.00 feet and a central angle of 54 degrees 04 minutes 29 seconds; thence South 86 degrees 18 minutes 00 seconds East a distance of 90.78 feet; thence easterly a distance of 282.74 feet along a tangential curve, concave to the north, having a radius of 600.00 feet and a central angle of 27 degrees 00 minutes 00 seconds to a point hereinafter referred to as Point A; thence easterly a distance of 45.38 feet along a reverse curve concave to the south having a radius of 100.00 feet and a central angle of 26 degrees 00 minutes 00 seconds to a point hereinafter referred to as Point B; thence continuing along said reverse curve a distance of 24.79 feet; thence South 73 degrees 05 minutes 40 seconds East a distance of 143.22 feet to the east line of said Southwest Quarter of the Northeast Quarter. And, also, together with and subject to a 33.00 foot easement for road purposes beginning at said Point B; thence North 32 degrees 53 minutes 00 seconds East a distance of 136.50 feet; thence North 49 degrees 36 minutes 00 seconds East a distance of 259.02 feet; thence North 84 degrees 36 minutes 00 seconds East a distance of 214.88 feet to the west line of the north 330.00 feet of the east 330.00 feet of the west 660.00 feet of the Southeast Quarter of the Northeast Quarter of said Section 7. Subject to reservations, restrictions and other easements of record.

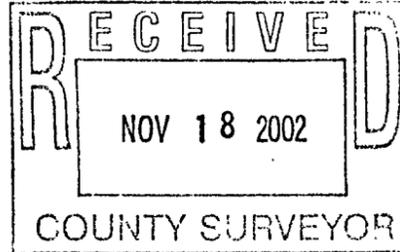

I hereby certify that this survey, plan, or report was prepared by me or under my direct supervision, and that I am a duly LICENSED LAND SURVEYOR under the laws of the State of Minnesota.

Date: 10/22/2002 *James W. Nelson*  
 Licensed Land Surveyor  
 Minnesota License No. 11865

*A 102*