


CERTIFICATE OF SURVEY

for
BRISTOW

THE NORTH 1020.00 FEET OF THE WEST 600.00 FEET OF THE
NORTHWEST QUARTER OF THE NORTHWEST QUARTER (NW 1/4-NW 1/4)
OF SECTION 24, TOWNSHIP 138 NORTH, RANGE 30 WEST OF THE 5th
PRINCIPAL MERIDIAN, EXCEPT THE NORTH 66.00 FEET THEREOF

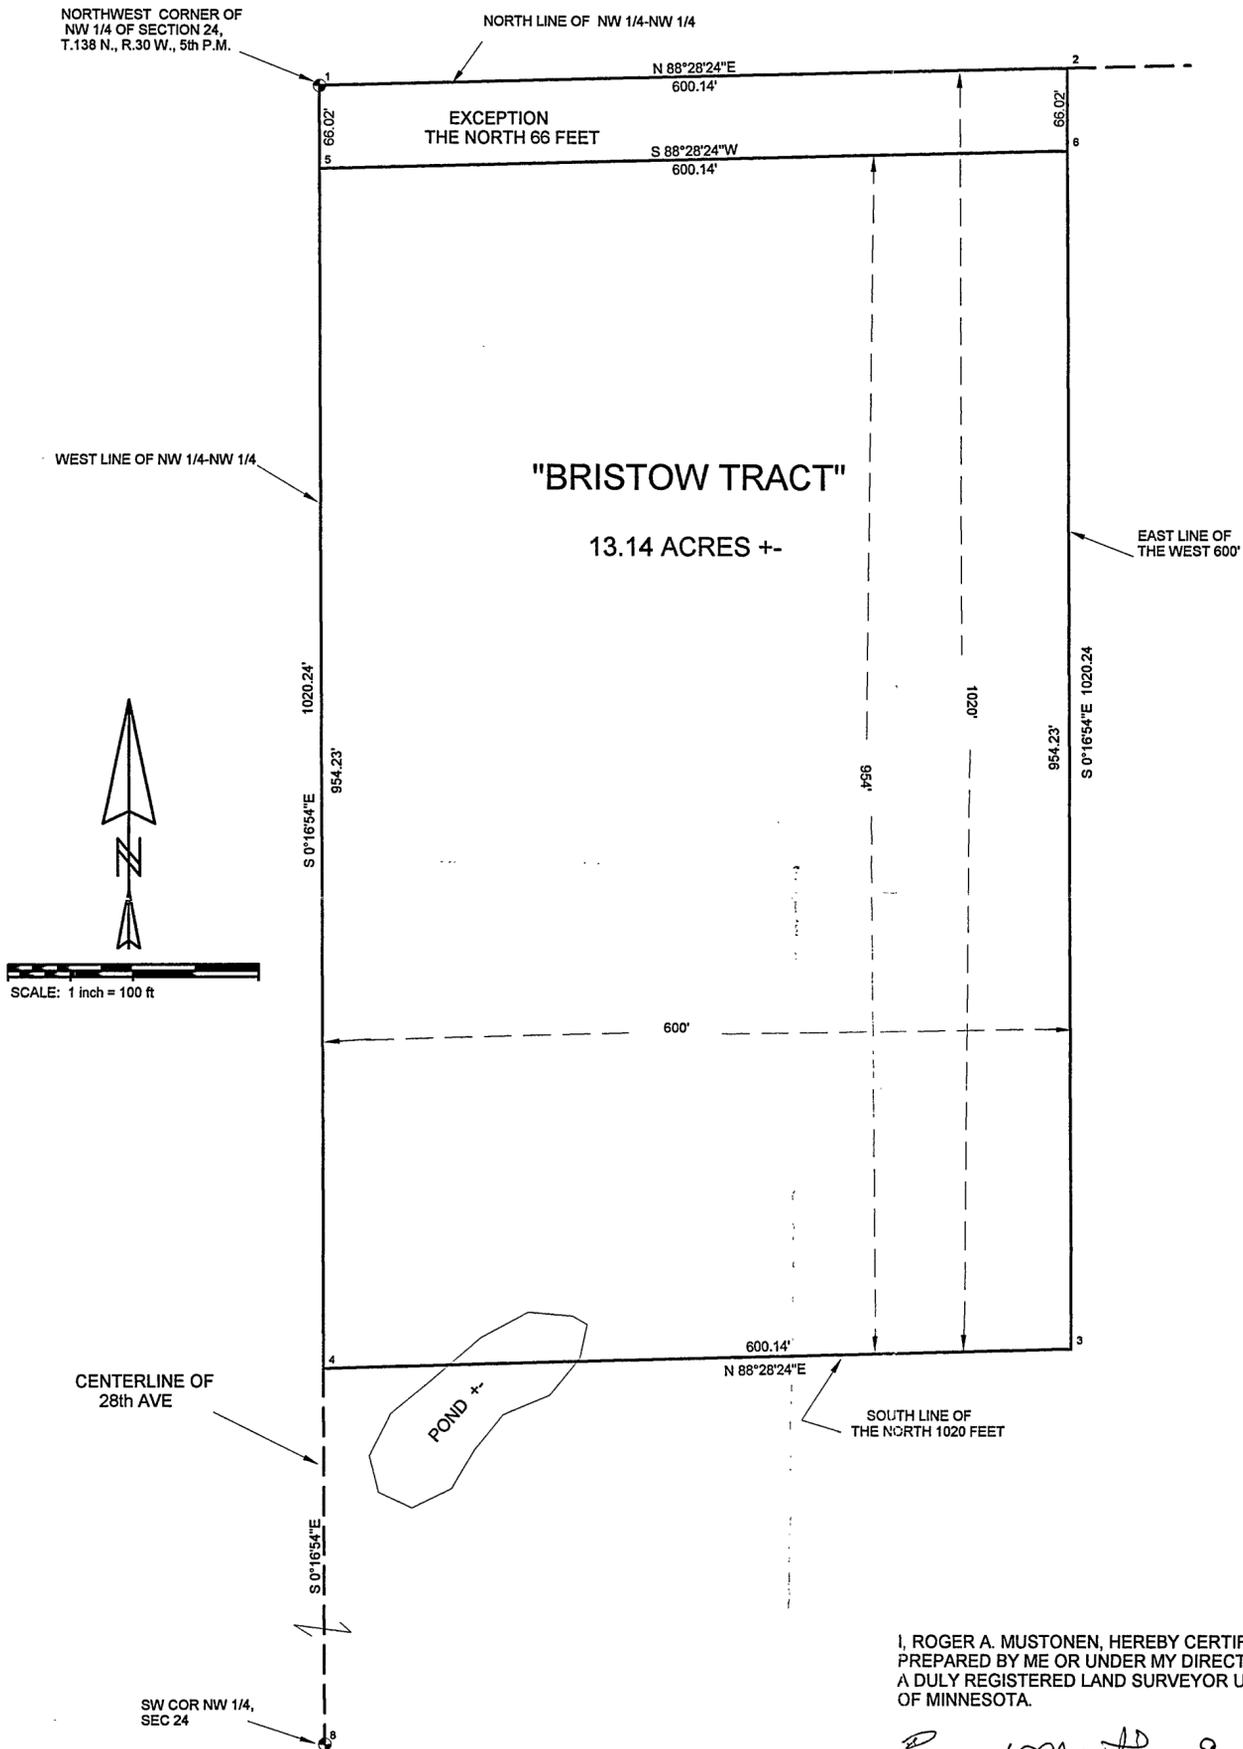

I, ROGER A. MUSTONEN, HEREBY CERTIFY THAT THIS SURVEY WAS PREPARED BY ME OR UNDER MY DIRECT SUPERVISION AND THAT I AM A DULY REGISTERED LAND SURVEYOR UNDER THE LAWS OF THE STATE OF MINNESOTA.

Roger A. Mustonen 9-13-2002
ROGER A. MUSTONEN, LAND SURVEYOR
MINNESOTA LICENSE 11946

A 107

