


CENTRAL MINNESOTA SURVEYING, INC.

CERTIFICATE AND PLAT OF SURVEY


PART OF THE SOUTHWEST QUARTER OF THE SOUTHWEST QUARTER, SECTION 22, TOWNSHIP 138, RANGE 30, CASS COUNTY, MINNESOTA

FOR: PAT CRIMMINS
ROUTE 2, BOX 80
BACKUS, MN 56435

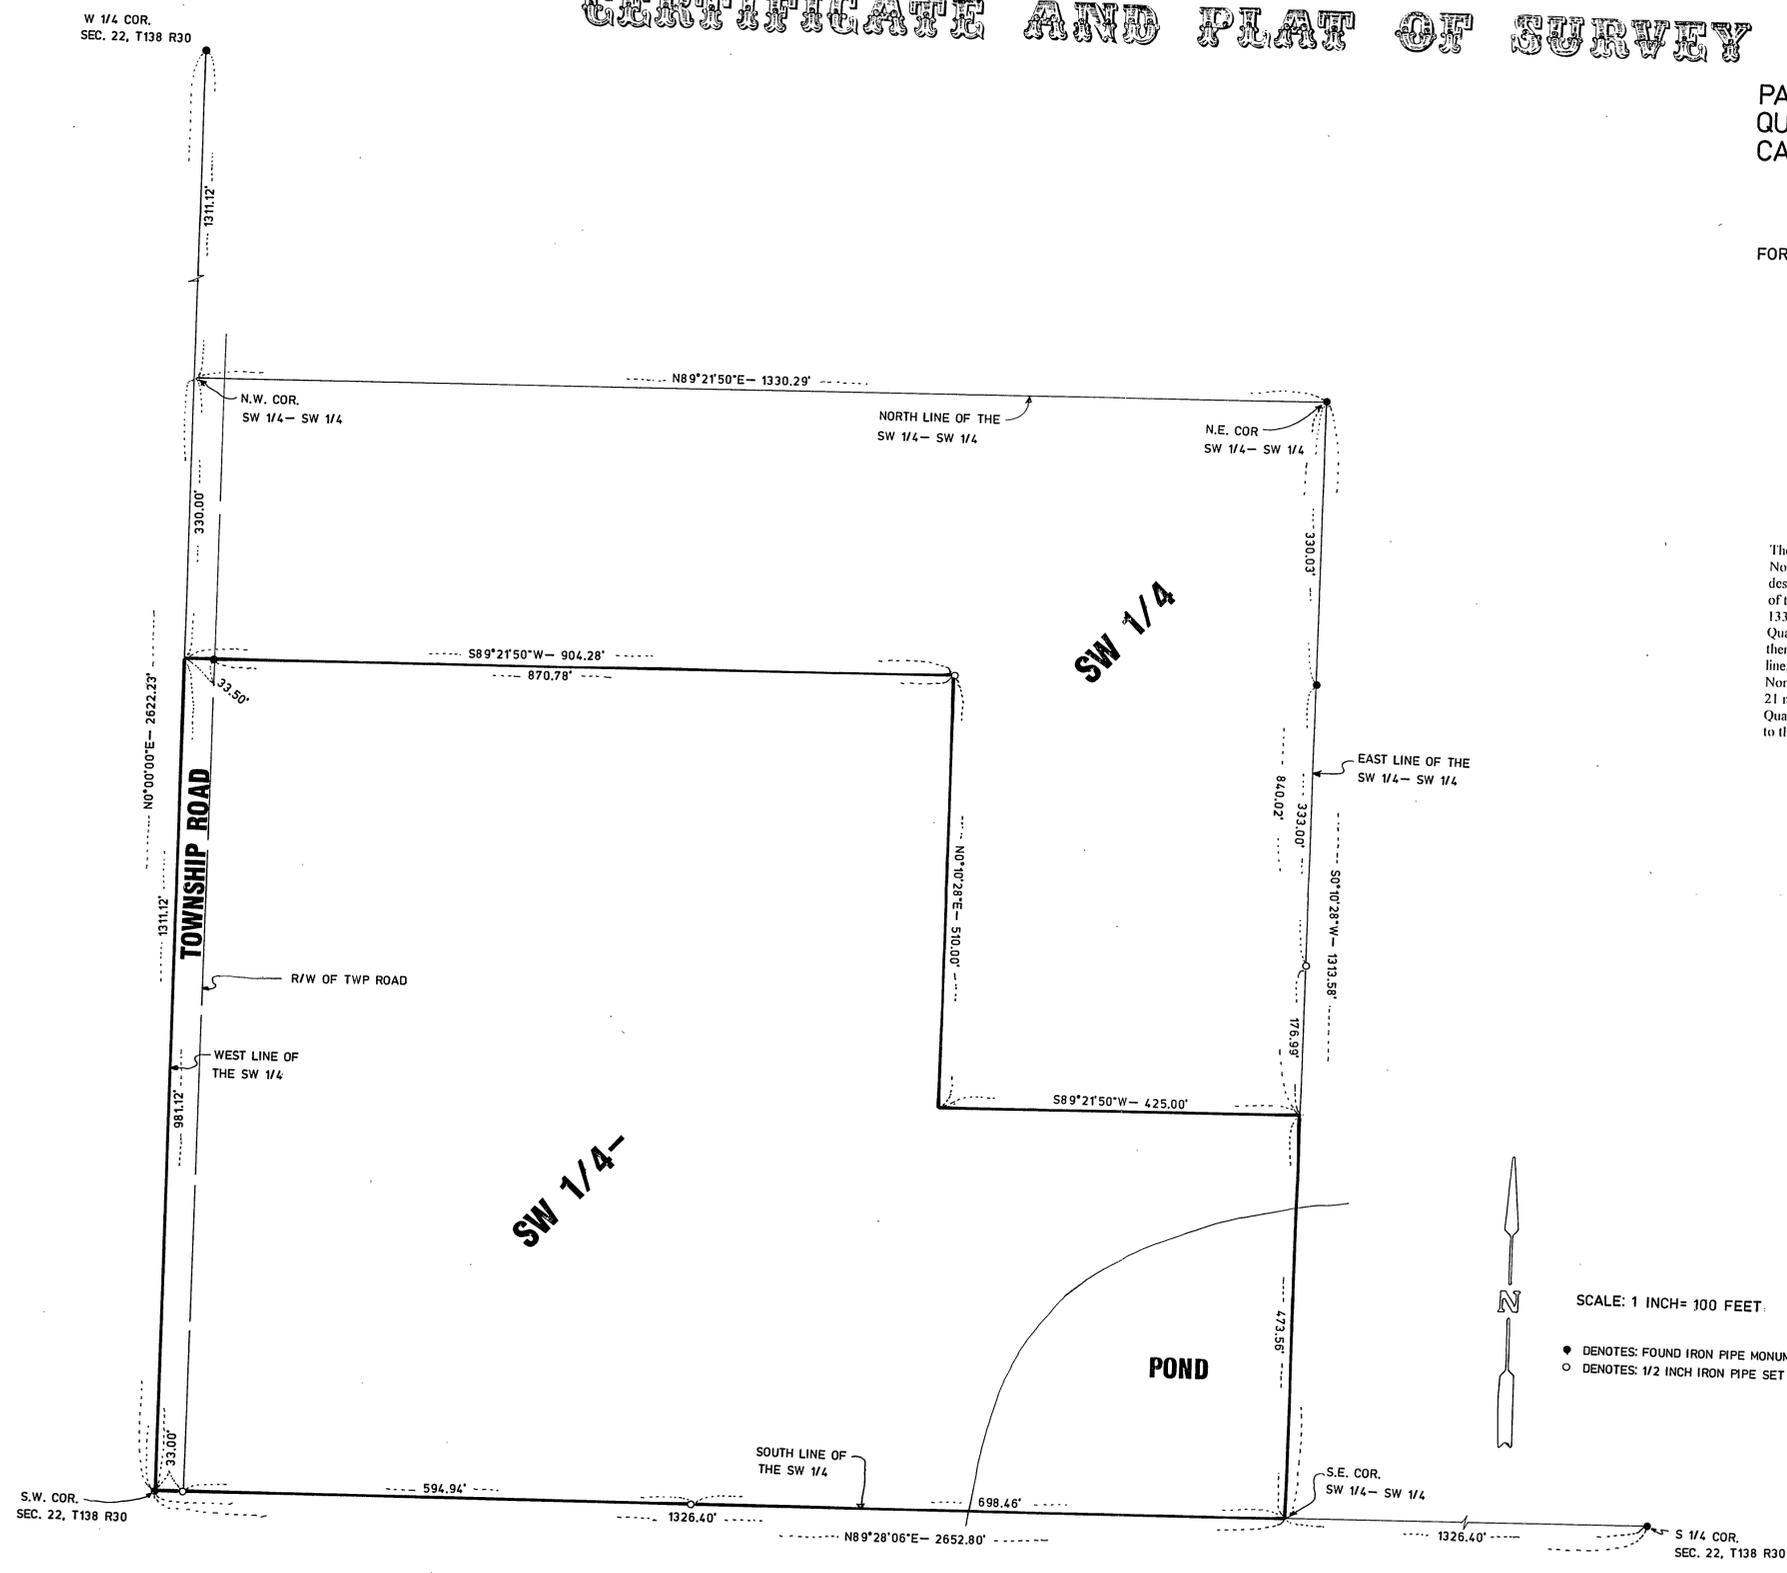

DESCRIPTION

The Southwest Quarter of the Southwest Quarter of Section 22, Township 138 North, Range 30 West, of the Fifth Principal Meridian, LESS the following described property: Beginning at the northwest corner of said Southwest Quarter of the Southwest Quarter; thence North 89 degrees 21 minutes 50 seconds East 1330.29 feet along the north line of said Southwest Quarter of the Southwest Quarter to the east line of said Southwest Quarter of the Southwest Quarter; thence South 0 degrees 10 minutes 28 seconds West 840.02 feet along said east line; thence South 89 degrees 21 minutes 50 seconds West 425.00 feet; thence North 0 degrees 10 minutes 28 seconds East 510.00 feet; thence South 89 degrees 21 minutes 50 seconds West 904.28 feet to the west line of said Southwest Quarter of the Southwest Quarter; thence North 330.00 feet along said west line to the point of beginning.

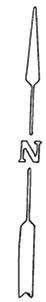

SCALE: 1 INCH= 100 FEET.

- DENOTES: FOUND IRON PIPE MONUMENT
- DENOTES: 1/2 INCH IRON PIPE SET AND CAPPED RLS 17253

I HEREBY CERTIFY THAT THIS SURVEY, PLAN OR REPORT WAS PREPARED BY ME OR UNDER MY DIRECT SUPERVISION AND THAT I AM A DULY REGISTERED LAND SURVEYOR UNDER THE LAWS OF THE STATE OF MINNESOTA.

Bruce Grivna
BRUCE GRIVNA REG. NO. 17253 DATE 12/9/97