


CERTIFICATE OF SURVEY

Northeast corner of the
NE1/4-SW1/4 of Section
28, T138N, R29W, Cass
County, Minnesota

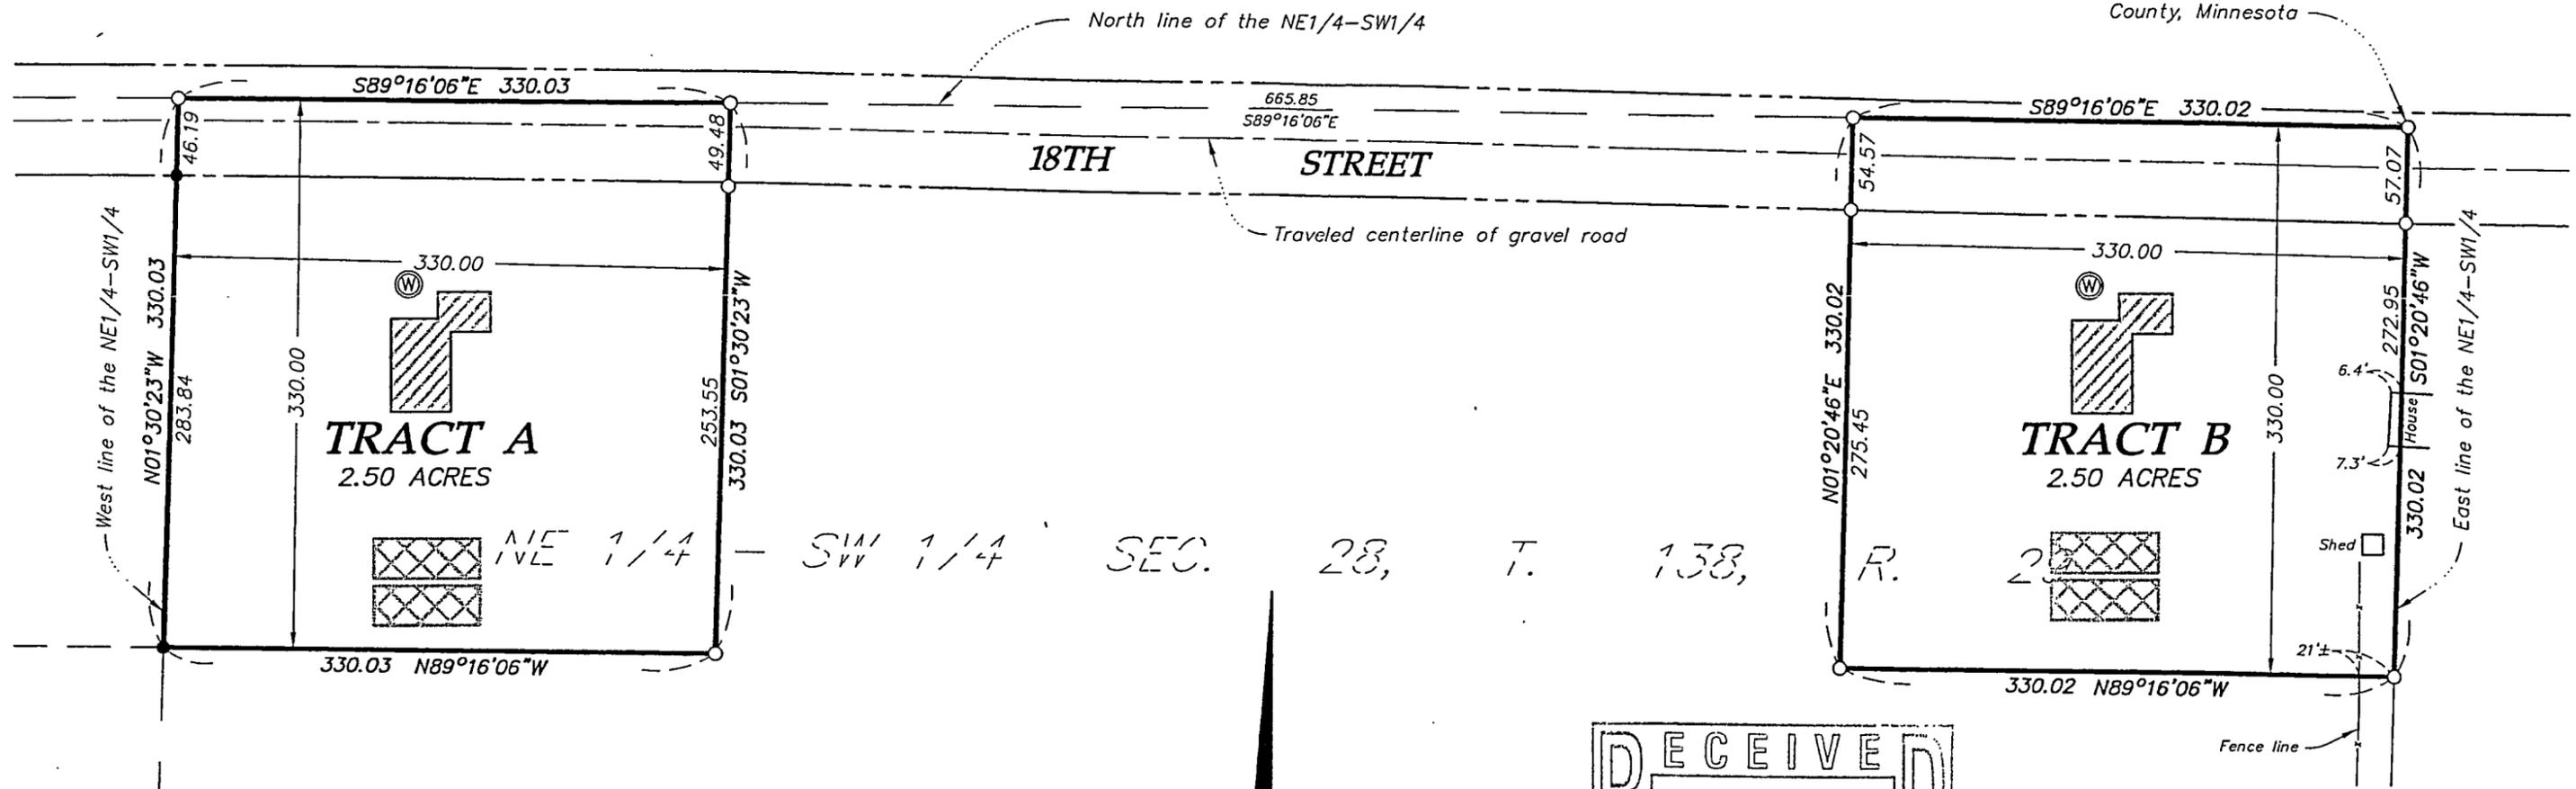

LEGAL DESCRIPTION FOR TRACT A:


The North 330.00 feet of the West 330.00 feet of the Northeast Quarter of the Southwest Quarter of Section 28, Township 138 North, Range 29 West, Cass County, Minnesota.
Subject to the right-of-way for 18th Street.
Subject to easements, reservations and restrictions of record, if any.

LEGAL DESCRIPTION FOR TRACT B:

The North 330.00 feet of the East 330.00 feet of the Northeast Quarter of the Southwest Quarter of Section 28, Township 138 North, Range 29 West, Cass County, Minnesota.
Subject to the right-of-way for 18th Street.
Subject to easements, reservations and restrictions of record, if any.

Scale: 1" = 100 feet
Bearings based on assumed datum.

- Denotes iron monument found
- Denotes iron monument set
- ⊙ Denotes possible well site

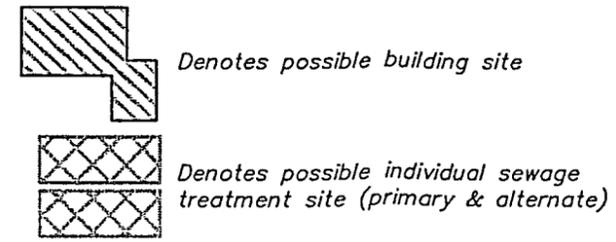

RECEIVED
NOV 13 2002
COUNTY SURVEYOR

I hereby certify that this survey was prepared by me or under my direct supervision and that I am a duly Licensed Land Surveyor under the laws of the State of Minnesota.

Bruce Grivna 10/8/02
Bruce Grivna, R.L.S. Date
License No. 17253

REQUESTED BY:
JIM WOODWICK

W Central Minnesota Surveying
A division of Westwood Professional Services, Inc.
411 Laurel Street
Brainerd, MN 56401 (218) 829-1751

Drawn by: KPM Date: 10/08/02 Job No: 27751 Book 10J/ Page 55