


CERTIFICATE OF SURVEY

PART OF THE SOUTHEAST QUARTER OF THE NORTHEAST QUARTER OF
SECTION 32, TOWNSHIP 134 NORTH, RANGE 30 WEST, CASS COUNTY MINNESOTA.

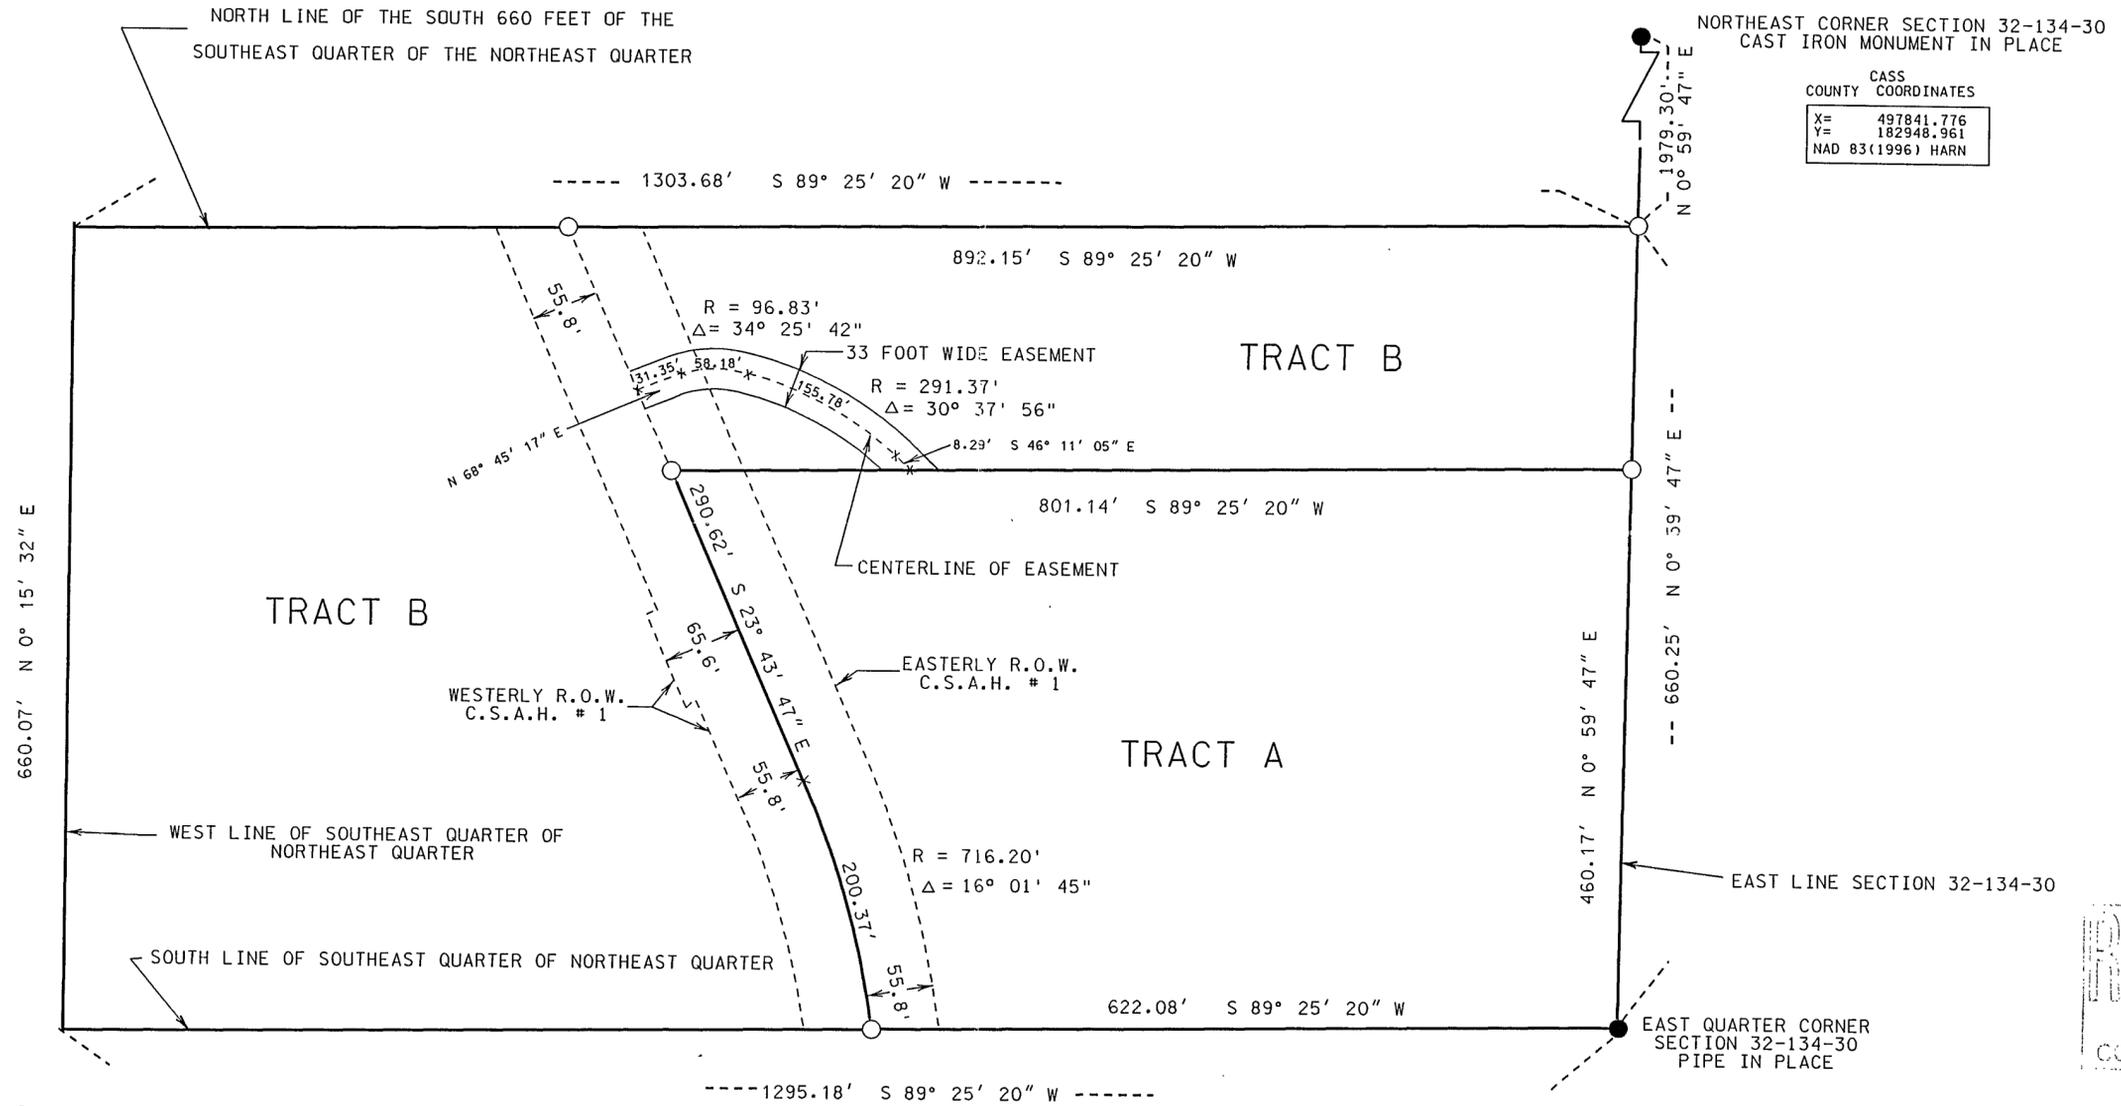

CASS COUNTY COORDINATES


X=	497841.776
Y=	182948.961
NAD 83(1996) HARN	

RECEIVED
DEC 9 2002
COUNTY SURVEYOR

ORIENTATION OF THIS BEARING SYSTEM IS THE
NORTH AMERICAN DATUM OF 1983
1996 ADJUSTMENT

- IRON MONUMENT SET, MARKED R.L.S. 40343
- IRON MONUMENT FOUND IN PLACE

SCALE IN FEET

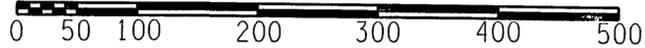

I HEREBY CERTIFY THAT THIS SURVEY WAS PREPARED
BY ME OR UNDER MY DIRECT SUPERVISION, AND THAT
I AM A DULY REGISTERED LAND SURVEYOR UNDER THE
LAWS OF THE STATE OF MINNESOTA

Kevin J. Metz 12-9-2002

KEVIN J. METZ, LAND SURVEYOR
MINNESOTA REGISTRATION NO. 40343