
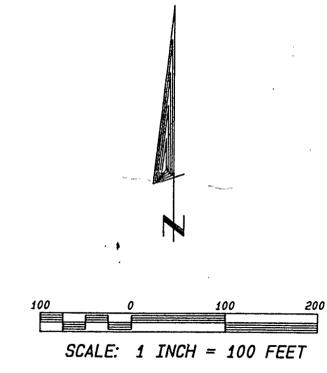


CERTIFICATE of SURVEY

PART OF THE N.W. 1/4 OF THE S.W. 1/4
SECTION 33, TOWNSHIP 138 NORTH, RANGE 30 WEST
CASS COUNTY, MINNESOTA

FOR:
JOHN WILKUS
HRC 78, BOX 109
PINE RIVER, MN.
56474

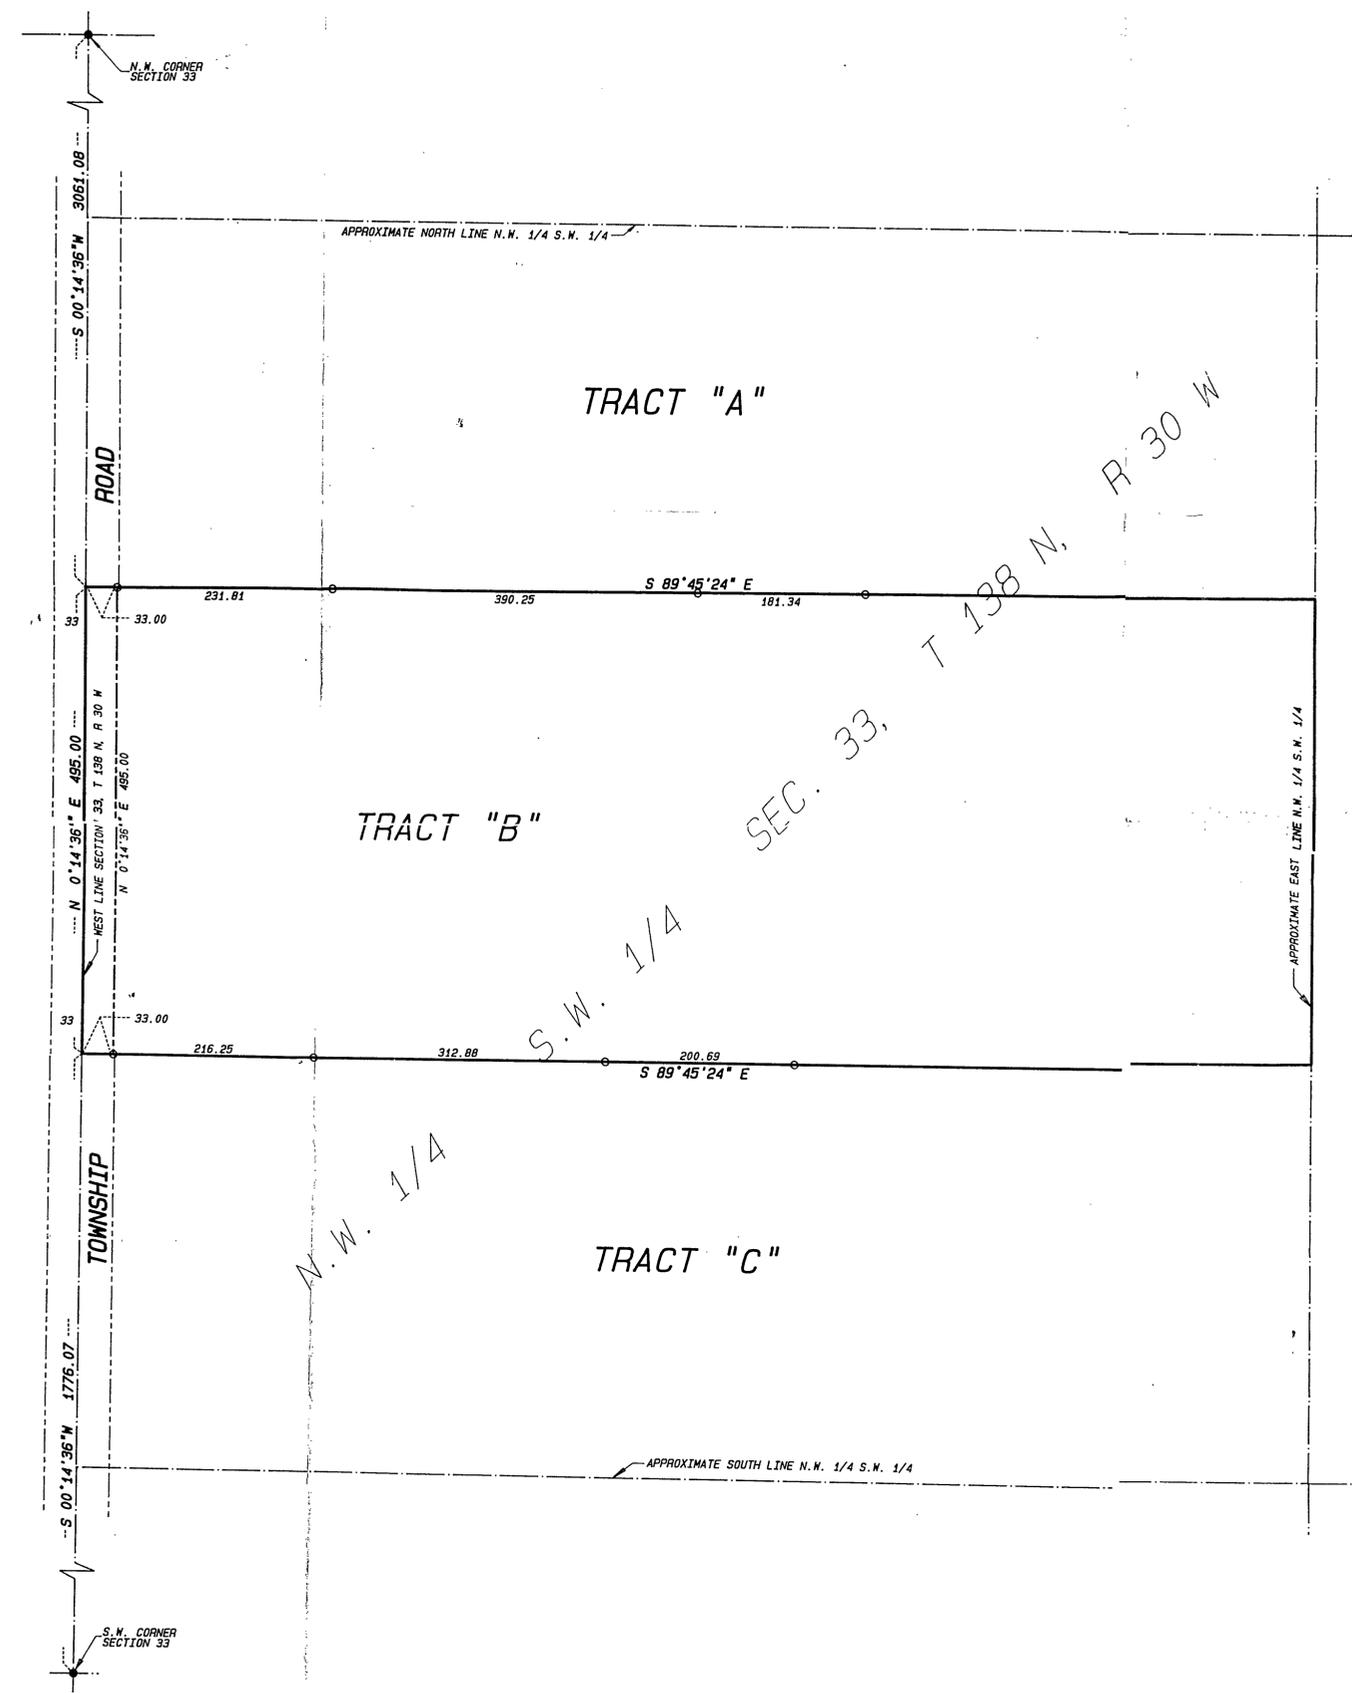

○ DENOTES IRON MONUMENT SET MARKED BY REGISTRATION NO. 17008.
● DENOTES MONUMENT FOUND.

ORIENTATION OF THIS BEARING SYSTEM IS BASED ON THE WEST LINE OF SECTION 33 TO HAVE AN ASSUMED BEARING OF S 00° 14' 36\"/>

Tract A
That part of the Northwest Quarter of the Southwest Quarter, Section 33, Township 138 North, Range 30 West, Cass County, Minnesota lying Northerly of the following described line:
Commencing at the Northwest corner of said Section 33; thence South 0 degrees 14 minutes 36 seconds West assumed bearing along the West line of said Section 3061.48 feet to the point of beginning of the line to be herein described; thence South 89 degrees 45 minutes 24 seconds East to the East line of said Northwest Quarter of the Southwest Quarter and said line there terminating.

Tract B
That part of the Northwest Quarter of the Southwest Quarter, Section 33, Township 138 North, Range 30 West, Cass County, Minnesota described as follows:
Commencing at the Northwest corner of said Section 33; thence South 0 degrees 14 minutes 36 seconds West assumed bearing along the West line of said Section 3061.48 feet to the point of beginning of the tract to be herein described; thence continue South 0 degrees 14 minutes 36 seconds West along said West line 495.00 feet; thence South 89 degrees 45 minutes 24 seconds East to the East line of said Northwest Quarter of the Southwest Quarter; thence Northerly along said East line to the intersection with a line bearing South 89 degrees 45 minutes 24 seconds East from the point of beginning; thence North 89 degrees 45 minutes 24 seconds West to the point of beginning.

Tract C
That part of the Northwest Quarter of the Southwest Quarter, Section 33, Township 138 North, Range 30 West, Cass County, Minnesota lying Southerly of the following described line:
Commencing at the Northwest corner of said Section 33; thence South 0 degrees 14 minutes 36 seconds West assumed bearing along the West line of said Section 3556.08 feet to the point of beginning of the line to be herein described; thence South 89 degrees 45 minutes 24 seconds East to the East line of said Northwest Quarter of the Southwest Quarter and said line there terminating.

I HEREBY CERTIFY THAT THIS SURVEY, PLAN SPECIFICATION OR REPORT WAS PREPARED BY ME OR UNDER MY DIRECT SUPERVISION AND THAT I AM A DULY LICENSED ENGINEER OR LAND SURVEYOR UNDER THE LAWS OF THE STATE OF MINNESOTA.
Michael A. Thibault
DATE 10/2/94 LIC. NO. 17008

LANDECKER & ASSOCIATES INC.		PROJ. NO.	DATE	REVIZIONS	COMPUTER
PEQUOT LAKES, MN. 56472		D.S.L.	10/07/94		94501
PHONE 218-568-4940		CHECKED BY	SCALE		119 53
PLANNING ENGINEERING SURVEYING		D.S.L.	1" = 100'		BOOK
		DRAWN BY	VERT. NONE		FILE NO. 94501
		S.E.R.			SHEET 02