
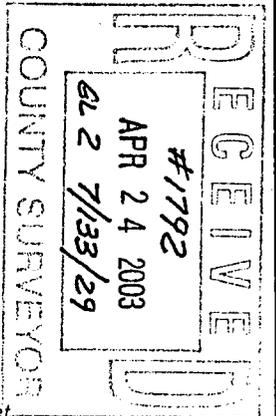


CERTIFICATE OF SURVEY

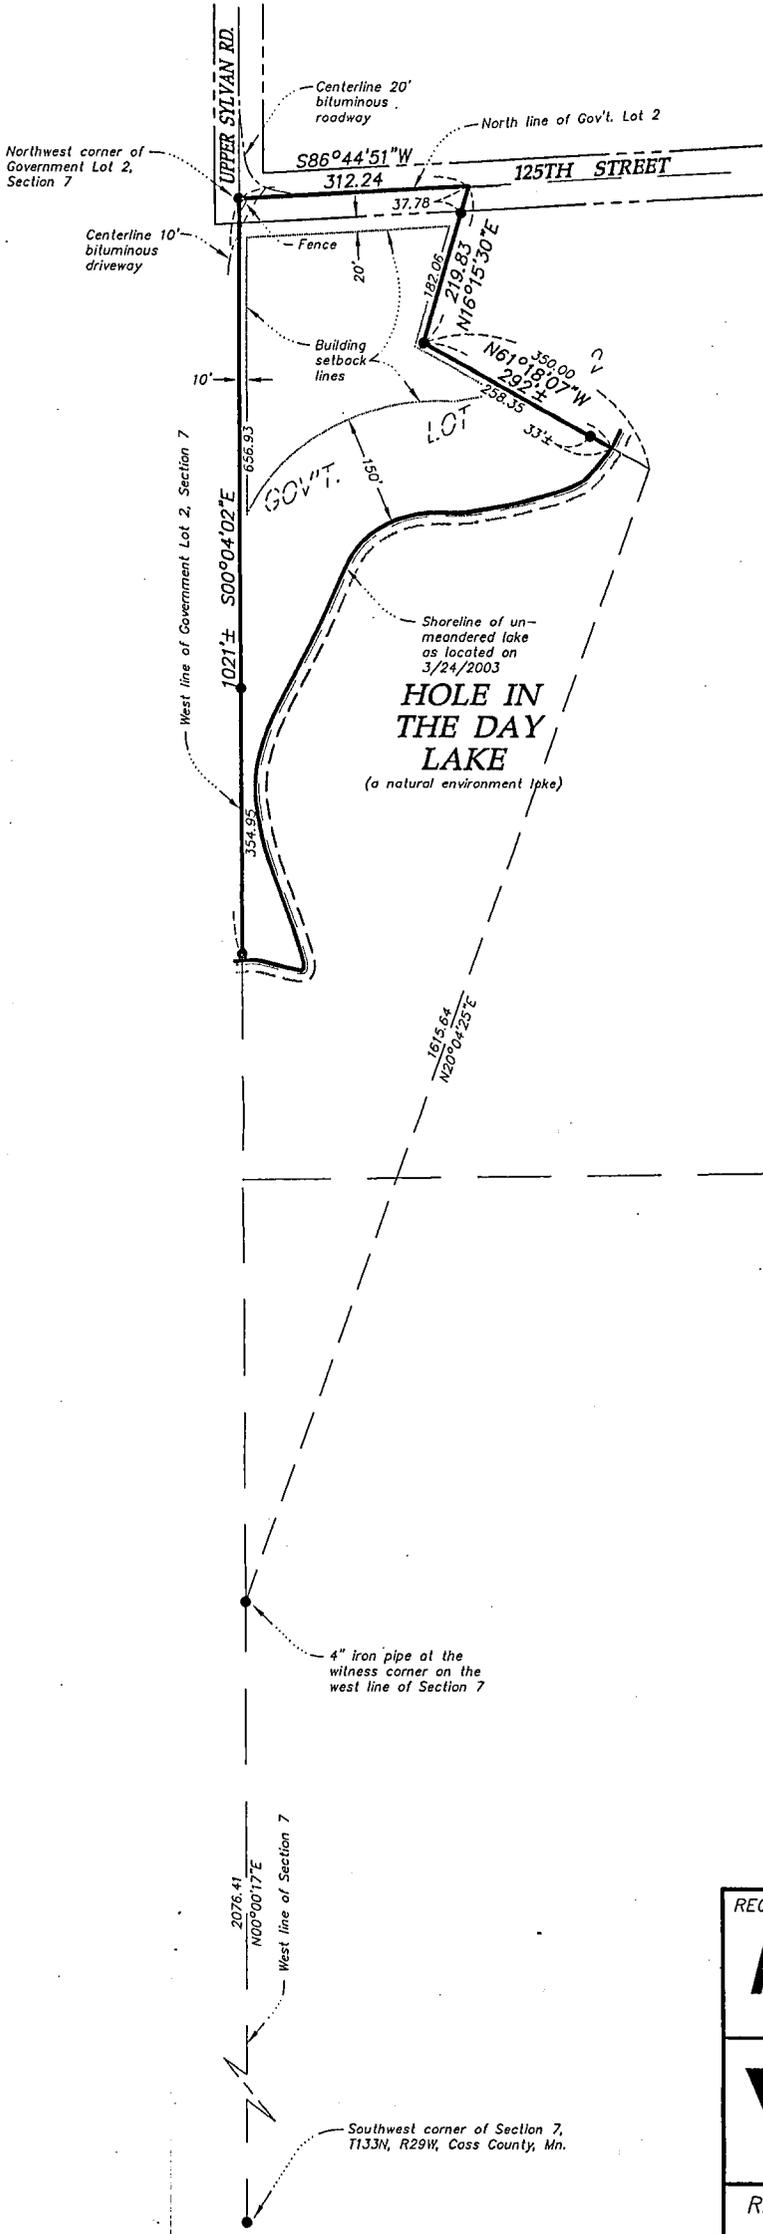

Scale: 1" = 200 feet

- Denotes iron monument found
 - Denotes iron monument set
- Bearings based on assumed datum.

TOTAL AREA: 4.4± ACRES
 (BUILDABLE AREA: 70,300± S.F.)

LEGAL DESCRIPTION:

That part of Government Lot 2, Section 7, Township 133 North, Range 29 West, Cass County, Minnesota described as follows:
 Commencing at the southwest corner of said Section 7; thence North 00 degrees 00 minutes 17 seconds East, assumed bearing, 2076.41 feet along the west line of said Section 7 to the 4 inch iron pipe at the witness corner on said west line; thence North 20 degrees 04 minutes 25 seconds East 1615.64 feet; thence North 61 degrees 18 minutes 07 seconds West 350.00 feet to the point of beginning of the tract to be described; thence North 16 degrees 15 minutes 30 seconds East 219.83 feet to the north line of said Government Lot 2; thence South 86 degrees 44 minutes 51 seconds West 312.24 feet along said north line of Government Lot 2 to the northwest corner of said Government Lot 2; thence South 00 degrees 04 minutes 02 seconds East 1021 feet, more or less, along the west line of said Government Lot 2 to the northwesterly shoreline of Hole In The Day Lake; thence easterly, northerly and northeasterly along said shoreline to its intersection with the line which bears South 61 degrees 18 minutes 07 seconds East from the point of beginning; thence North 61 degrees 18 minutes 07 seconds West 292 feet, more or less, to the point of beginning. Subject to easements, reservations and restrictions of record, if any.

I hereby certify that this survey was prepared by me or under my direct supervision and that I am a duly Licensed Land Surveyor under the laws of the State of Minnesota.

Bruce Grivna 3/24/03
 Bruce Grivna, R.L.S. Date
 License No. 17253

REQUESTED BY:
ROBERT HOLLISTER

Central Minnesota Surveying
 A division of Westwood Professional Services, Inc.
 411 Laurel Street
 Brainerd, MN 56401 (218) 829-1751

REVISED: 4/22/03 - CALCULATE BUILDABLE AREA - KPM

Drawn by: KPM Date: 3/24/03 Job No: 37563 Book 10J/ Page 78