


# CERTIFICATE OF SURVEY

## BIG PORTAGE LAKE

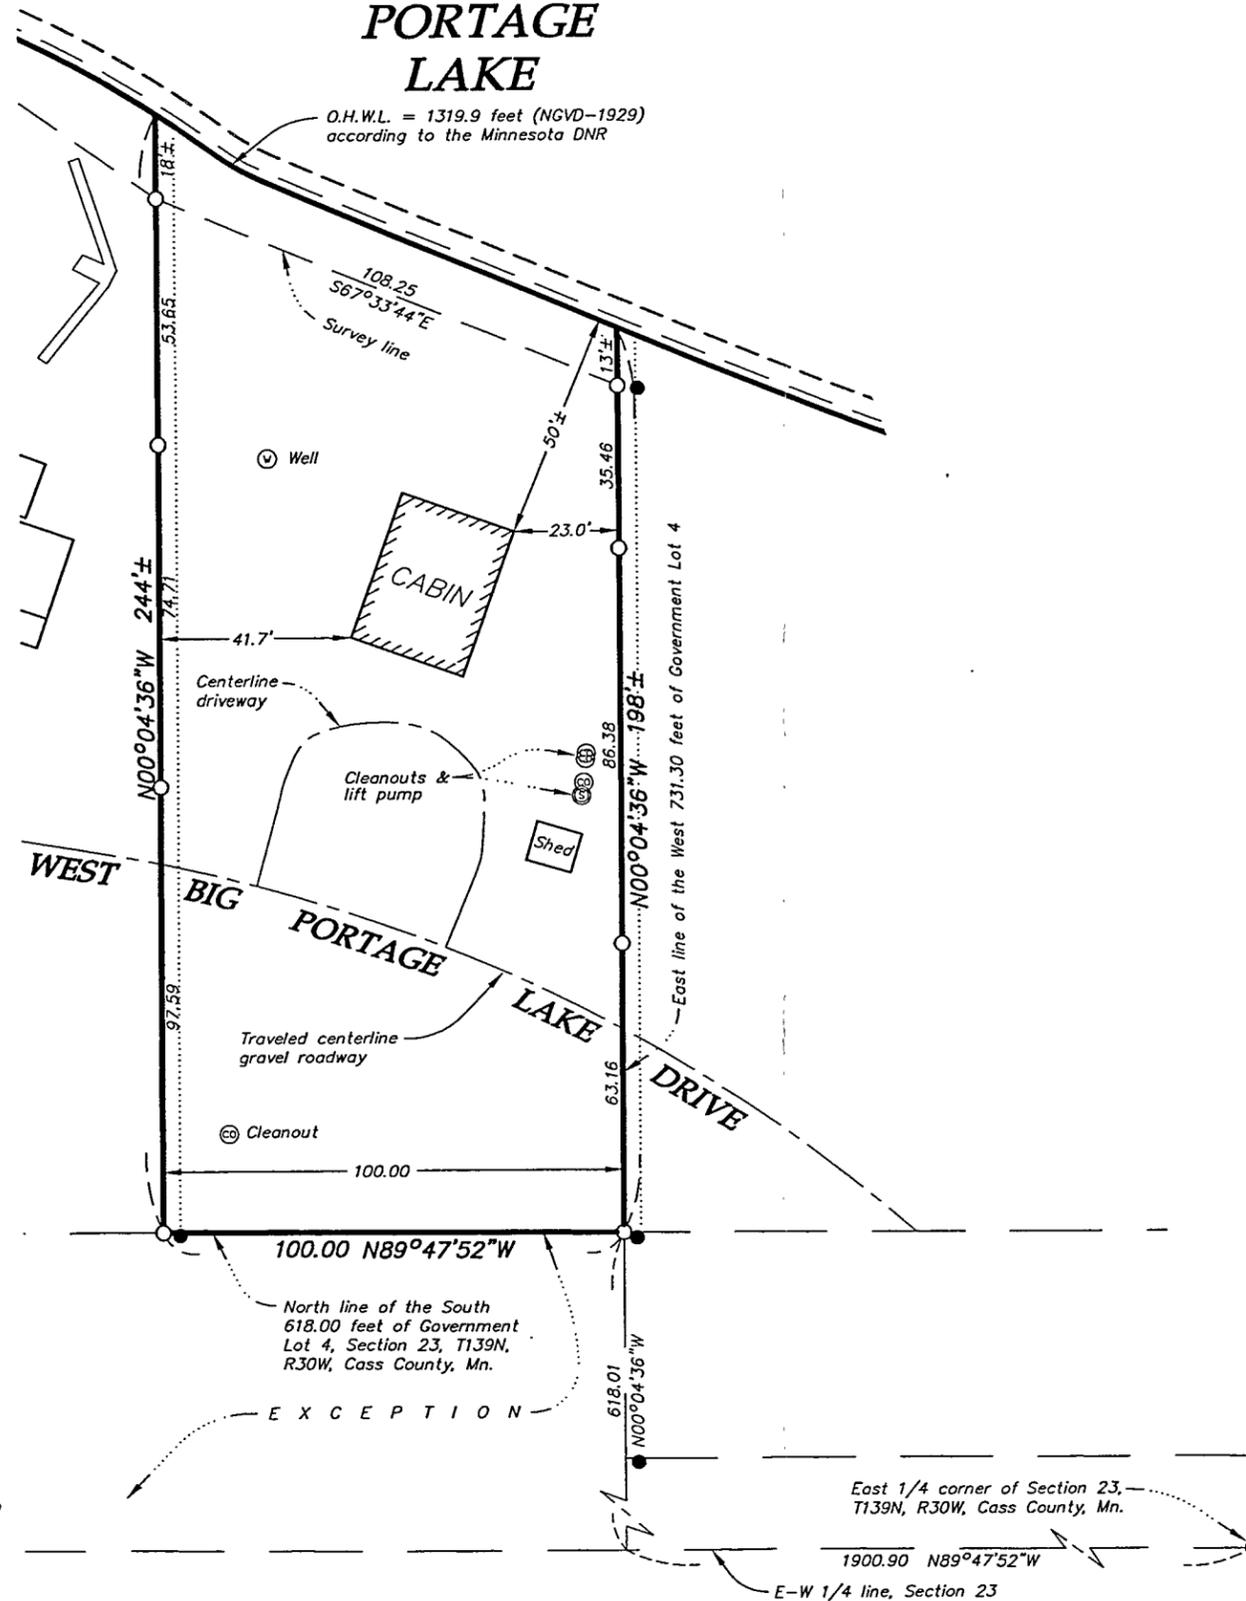


Scale: 1" = 40 feet

- Denotes iron monument found
  - Denotes iron monument set
- Bearings based on assumed datum.

TOTAL LOT AREA: 21,890± S.F.

**LEGAL DESCRIPTION:**

The East 100.00 feet of the West 731.30 feet of Government Lot 4, Section 23, Township 139 North, Range 30 West, Cass County, Minnesota, except the South 618.00 feet thereof.

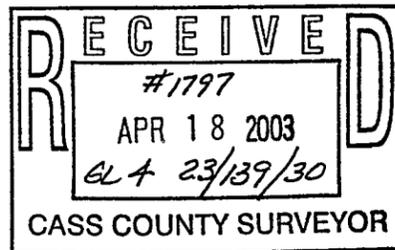

I hereby certify that this survey was prepared by me or under my direct supervision and that I am a duly Licensed Land Surveyor under the laws of the State of Minnesota.

*Bruce Grivna* 4/9/03  
Bruce Grivna, R.L.S. Date  
License No. 17253

REQUESTED BY:

**KAREN ENGEL**



Central Minnesota Surveying  
A division of Westwood Professional Services, Inc.  
411 Laurel Street  
Brainerd, MN 56401 (218) 829-1751

Drawn by: KPM Date: 4/10/03 Job No: 20037574