


Certificate of Survey for:


JIM LOE

Part of the NW 1/4 of the SW 1/4, Section 26, T.142 N., R.31 W., Cass County

W 1/4 corner
Section 26
GLO Brass Cap

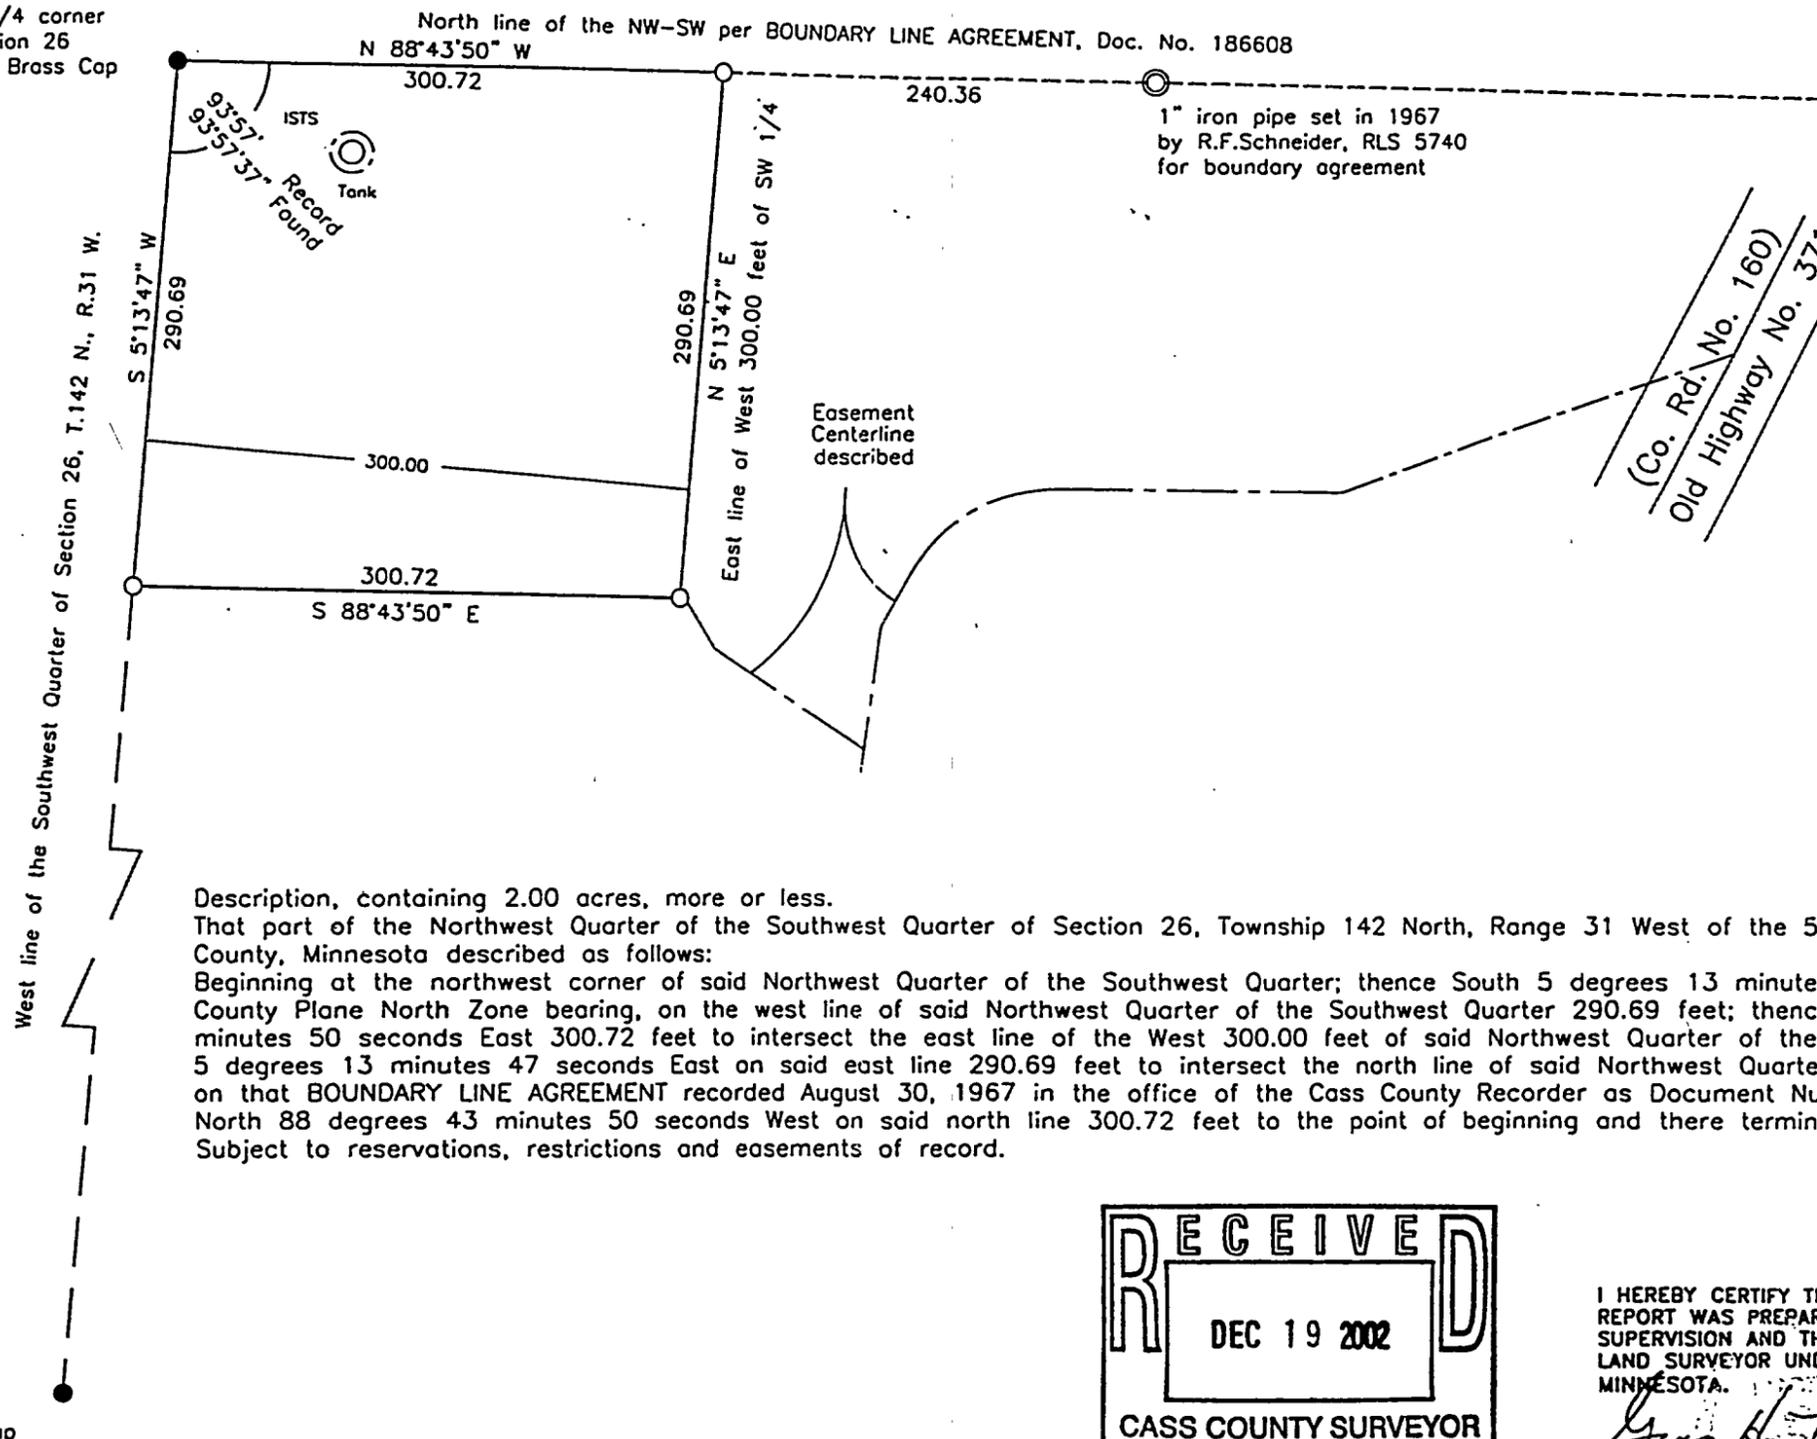

Bearings of this survey are based on Cass County Plane 99 North Zone datum.

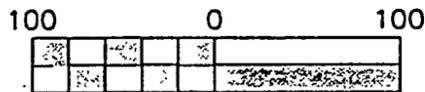

Scale in feet

- denotes monument found
- denotes 1/2" x 18" iron monument set by this survey, marked RLS 19085
- ⊙ denotes 1" iron pipe, LS 5740


SW corner
Section 26
GLO Brass Cap

Description, containing 2.00 acres, more or less.

That part of the Northwest Quarter of the Southwest Quarter of Section 26, Township 142 North, Range 31 West of the 5th Principal Meridian, Cass County, Minnesota described as follows:

Beginning at the northwest corner of said Northwest Quarter of the Southwest Quarter; thence South 5 degrees 13 minutes 47 seconds West, Cass County Plane North Zone bearing, on the west line of said Northwest Quarter of the Southwest Quarter 290.69 feet; thence South 88 degrees 43 minutes 50 seconds East 300.72 feet to intersect the east line of the West 300.00 feet of said Northwest Quarter of the Southwest Quarter; thence North 5 degrees 13 minutes 47 seconds East on said east line 290.69 feet to intersect the north line of said Northwest Quarter of the Southwest Quarter based on that BOUNDARY LINE AGREEMENT recorded August 30, 1967 in the office of the Cass County Recorder as Document Number 186608; thence North 88 degrees 43 minutes 50 seconds West on said north line 300.72 feet to the point of beginning and there terminate.

Subject to reservations, restrictions and easements of record.

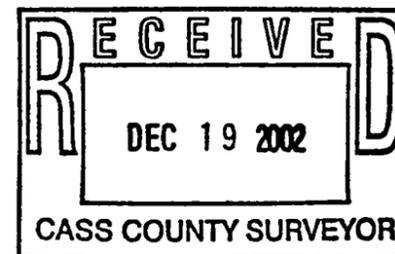

I HEREBY CERTIFY THAT THIS SURVEY, PLAN OR REPORT WAS PREPARED BY ME OR UNDER MY DIRECT SUPERVISION AND THAT I AM A DULY LICENSED LAND SURVEYOR UNDER THE LAWS OF THE STATE OF MINNESOTA.

Gregory J. Fordham
GREGORY J. FORDHAM, MN LIC. NO.19085
12/17/2002
DATE