

CERTIFICATE OF SURVEY

PART OF THE SW 1/4-NW 1/4
SECTION 29, TOWNSHIP 136 NORTH, RANGE 29 WEST
CASS COUNTY, MINNESOTA

PROPOSED LEGAL DESCRIPTIONS

TRACT A

The North 323.00 feet of the West 562.00 feet of the Southwest Quarter of the Northwest Quarter of Section 29, Township 136 North, Range 29 West, Cass County, Minnesota.

Subject to and together with ingress and egress easements described as follows:
The East 66.00 feet of the West 595.00 feet of the North 903.00 feet of said Southwest Quarter of the Northwest Quarter, and the East 132.00 feet of the West 628.00 feet of the South 132.00 feet of the North 1035.00 feet of said Southwest Quarter of the Northwest Quarter.

Subject to existing Public Road right-of-ways, easements, restrictions, and reservations of record.

TRACT B

The South 290.00 feet of the North 613.00 feet of the West 562.00 feet of the Southwest Quarter of the Northwest Quarter of Section 29, Township 136 North, Range 29 West, Cass County, Minnesota.

Subject to and together with ingress and egress easements described as follows:
The East 66.00 feet of the West 595.00 feet of the North 903.00 feet of said Southwest Quarter of the Northwest Quarter, and the East 132.00 feet of the West 628.00 feet of the South 132.00 feet of the North 1035.00 feet of said Southwest Quarter of the Northwest Quarter.

Subject to existing Public Road right-of-way, easements, restrictions, and reservations of record.

TRACT C

The South 290.00 feet of the North 903.00 feet of the West 562.00 feet of the Southwest Quarter of the Northwest Quarter of Section 29, Township 136 North, Range 29 West, Cass County, Minnesota.

Subject to and together with ingress and egress easements described as follows:
The East 66.00 feet of the West 595.00 feet of the North 903.00 feet of said Southwest Quarter of the Northwest Quarter, and the East 132.00 feet of the West 628.00 feet of the South 132.00 feet of the North 1035.00 feet of said Southwest Quarter of the Northwest Quarter.

Subject to existing Public Road right-of-way, easements, restrictions, and reservations of record.

TRACT D

That part of the Southwest Quarter of the Northwest Quarter of Section 29, Township 136 North, Range 29 West, Cass County, Minnesota lying South of the North 903.00 feet thereof described as follows:
Beginning at the Southwest corner of said Southwest Quarter of the Northwest Quarter; thence North 88 degrees 41 minutes 15 seconds East, assumed bearing, along the South line thereof 233.00 feet; thence North 36 degrees 11 minutes 46 seconds East 535.28 feet to a point on the South line of said North 903.00 feet; thence South 89 degrees 15 minutes 55 seconds West along the said South line 562.00 feet to the West line of said Southwest Quarter; thence South 01 degree 43 minutes 47 seconds East along said West line 430.30 feet to the point of beginning.

Subject to and together with ingress and egress easements described as follows:
The East 66.00 feet of the West 595.00 feet of the North 903.00 feet of said Southwest Quarter of the Northwest Quarter, and the East 132.00 feet of the West 628.00 feet of the South 132.00 feet of the North 1035.00 feet of said Southwest Quarter of the Northwest Quarter.

Subject to existing Public Road right-of-way, easements, restrictions, and reservations of record.

TRACT E

That part of the Southwest Quarter of the Northwest Quarter of Section 29, Township 136 North, Range 29 West, Cass County, Minnesota lying South of the North 903.00 feet thereof described as follows:
Commencing at the Southwest corner of said Southwest Quarter of the Northwest Quarter; thence North 88 degrees 41 minutes 15 seconds East, assumed bearing, along the South line thereof 233.00 feet to the point of beginning of the tract to be herein described; thence North 36 degrees 11 minutes 46 seconds East 535.28 feet to a point on the South line of said North 903.00 feet; thence South 39 degrees 10 minutes 10 seconds East 537.80 feet to the South line of said Southwest Quarter of the Northwest Quarter; thence South 88 degrees 41 minutes 15 seconds West along said South line 655.97 feet to the point of beginning.

Subject to and together with ingress and egress easements described as follows:
The East 66.00 feet of the West 595.00 feet of the North 903.00 feet of said Southwest Quarter of the Northwest Quarter, and the East 132.00 feet of the West 628.00 feet of the South 132.00 feet of the North 1035.00 feet of said Southwest Quarter of the Northwest Quarter.

Subject to easements, restrictions, and reservations of record.

TRACT F

That part of the Southwest Quarter of the Northwest Quarter of Section 29, Township 136 North, Range 29 West, Cass County, Minnesota lying South of the North 903.00 feet thereof described as follows:
Commencing at the Southwest corner of said Southwest Quarter of the Northwest Quarter; thence North 88 degrees 41 minutes 15 seconds East, assumed bearing, along the South line thereof 233.00 feet; thence North 36 degrees 11 minutes 46 seconds East 535.28 feet to a point on the South line of said North 903.00 feet to the point of beginning of the tract to be herein described; thence South 39 degrees 10 minutes 10 seconds East 537.80 feet to the Southwest corner of the East 240.00 feet of said Southwest Quarter of the Northwest Quarter; thence North 88 degrees 41 minutes 15 seconds East along said South line 200.00 feet to along West line of said East 240.00 feet a distance of 419.28 feet to the South line of said North 903.00 feet; thence South 89 degrees 15 minutes 55 seconds West along said South line 462.70 feet to the point of beginning.

Subject to and together with ingress and egress easements described as follows:
The East 66.00 feet of the West 595.00 feet of the North 903.00 feet of said Southwest Quarter of the Northwest Quarter, and the East 132.00 feet of the West 628.00 feet of the South 132.00 feet of the North 1035.00 feet of said Southwest Quarter of the Northwest Quarter.

Subject to easements, restrictions, and reservations of record.

TRACT G

The South 290.00 feet of the North 903.00 feet of the Southwest Quarter of the Northwest Quarter of Section 29, Township 136 North, Range 29 West, Cass County, Minnesota, lying East of the West 562.00 feet and West of the East 240.00 feet thereof.

Subject to and together with ingress and egress easements described as follows:
The East 66.00 feet of the West 595.00 feet of the North 903.00 feet of said Southwest Quarter of the Northwest Quarter, and the East 132.00 feet of the West 628.00 feet of the South 132.00 feet of the North 1035.00 feet of said Southwest Quarter of the Northwest Quarter.

Subject to easements, restrictions, and reservations of record.

TRACT H

The South 290.00 feet of the North 613.00 feet of the Southwest Quarter of the Northwest Quarter of Section 29, Township 136 North, Range 29 West, Cass County, Minnesota, lying East of the West 562.00 feet and West of the East 240.00 feet thereof.

Subject to and together with ingress and egress easements described as follows:
The East 66.00 feet of the West 595.00 feet of the North 903.00 feet of said Southwest Quarter of the Northwest Quarter, and the East 132.00 feet of the West 628.00 feet of the South 132.00 feet of the North 1035.00 feet of said Southwest Quarter of the Northwest Quarter.

Subject to easements, restrictions, and reservations of record.

TRACT I


The North 323.00 feet of the Southwest Quarter of the Northwest Quarter of Section 29, Township 136 North, Range 29 West, Cass County, Minnesota, lying East of the West 562.00 feet, West of the East 240.00 feet thereof, and South of the centerline of existing Public Road.

Subject to and together with ingress and egress easements described as follows:
The East 66.00 feet of the West 595.00 feet of the North 903.00 feet of said Southwest Quarter of the Northwest Quarter, and the East 132.00 feet of the West 628.00 feet of the South 132.00 feet of the North 1035.00 feet of said Southwest Quarter of the Northwest Quarter.

Subject to existing Public Road right-of-way, easements, restrictions, and reservations of record.

INGRESS AND EGRESS EASEMENT

The East 66.00 feet of the West 595.00 feet of the North 903.00 feet of the Southwest Quarter of the Northwest Quarter of Section 29, Township 136 North, Range 29 West, Cass County, Minnesota, and the East 132.00 feet of the West 628.00 feet of the South 132.00 feet of the North 1035.00 feet of the Southwest Quarter of the Northwest Quarter.

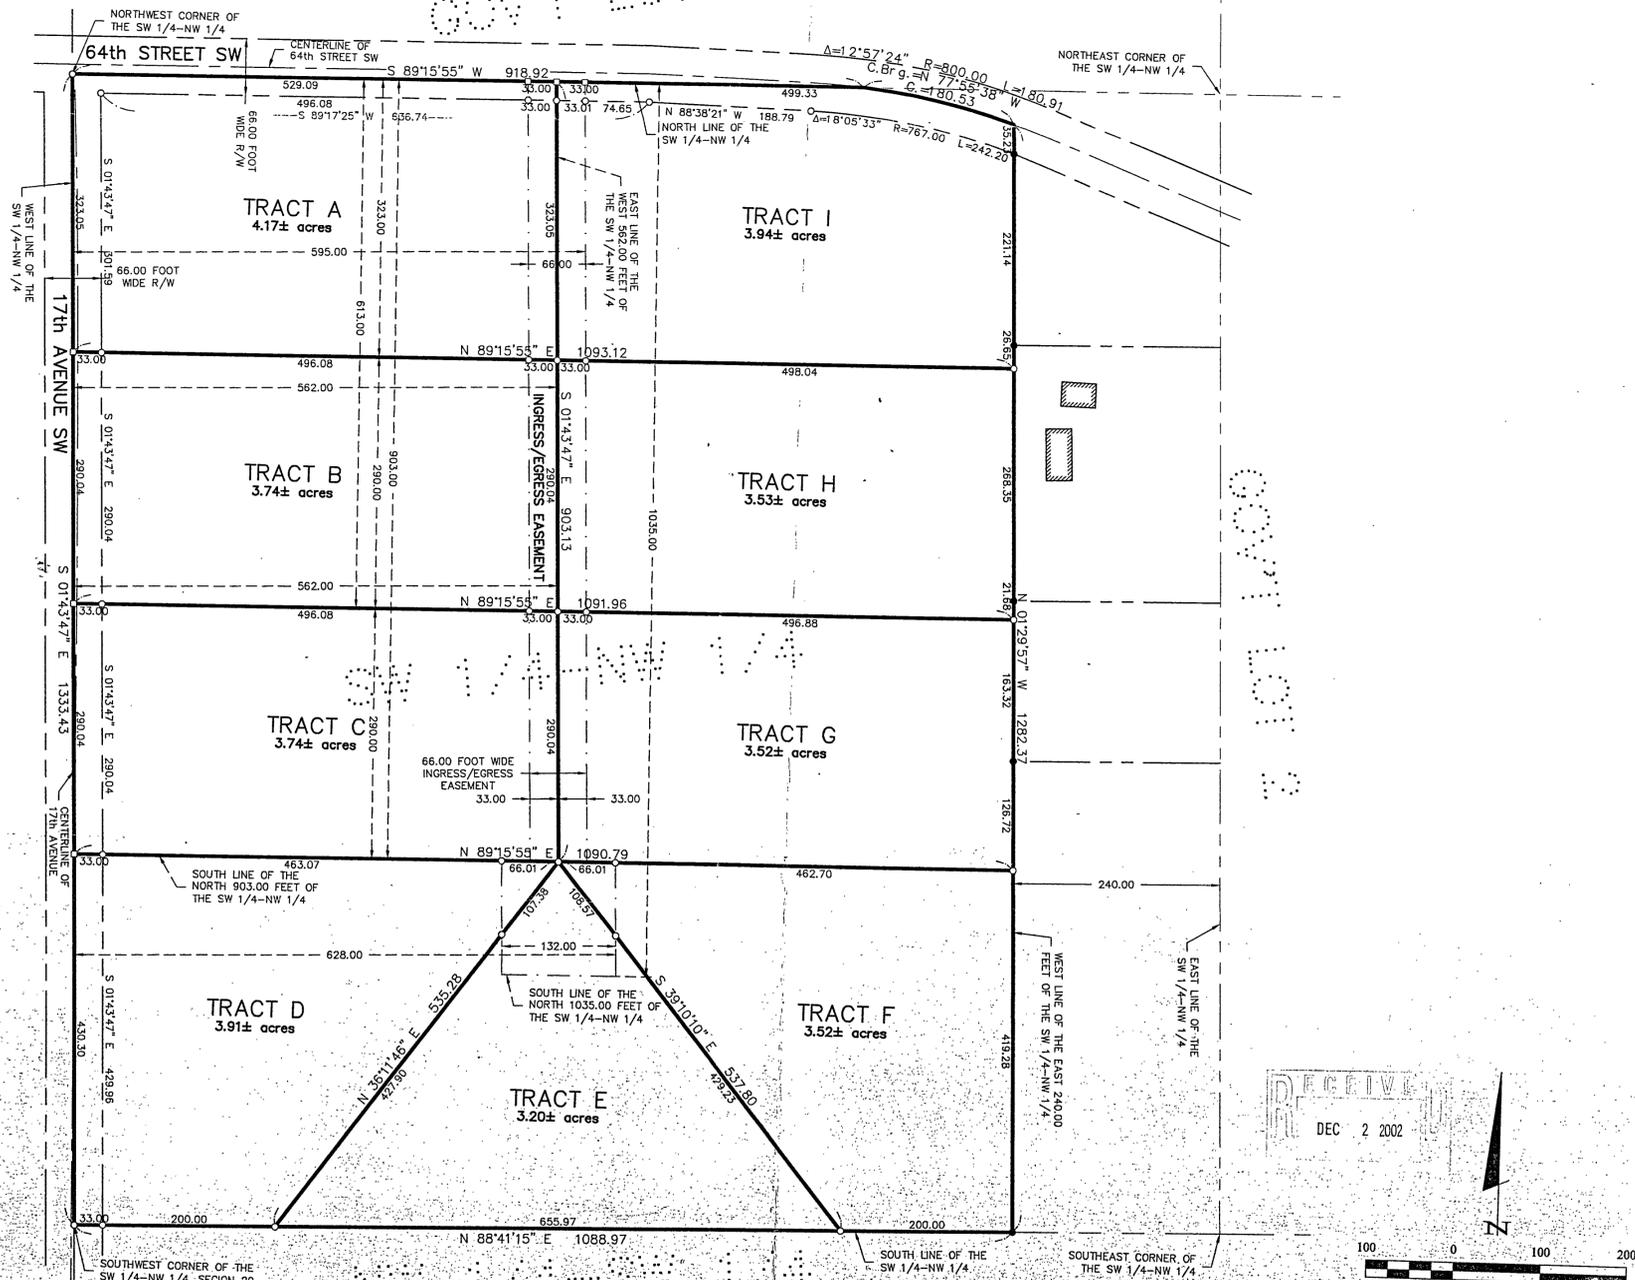

CERTIFICATE OF SURVEY		PROJ. MGR.	COMPUTER:	DATE:	REVISIONS		HEREBY CERTIFY THAT THIS SURVEY, PLAN, SPECIFICATION, OR REPORT WAS PREPARED BY ME OR UNDER MY DIRECT SUPERVISION AND THAT I AM A DULY LICENSED PROFESSIONAL ENGINEER OR LAND SURVEYOR UNDER THE LAWS OF THE STATE OF MINNESOTA.
NO.	SHEET	KTM	C021173.dwg	08/28/02	DATE	DESCRIPTION	
1	1	Jim Gravidahl	FIELD BOOK:	SCALE:			PATRICK A. TROTTER, PLS #41002 DATE: <u>June 28, 2002</u> LIC. NO. <u>41002</u>
		2152 52nd Street SW	BOOK PG.	HORZ. 1" = 100'			
		Pequot Lakes, MN 56472	FILE NO:	VERT. NONE			
			021173				

Landecker & Associates, Inc.
Engineering • Surveying • Planning
Pequot Lakes, MN 56472
Phone 1-888-866-4940 Fax 218-568-5404