


CERTIFICATE OF SURVEY

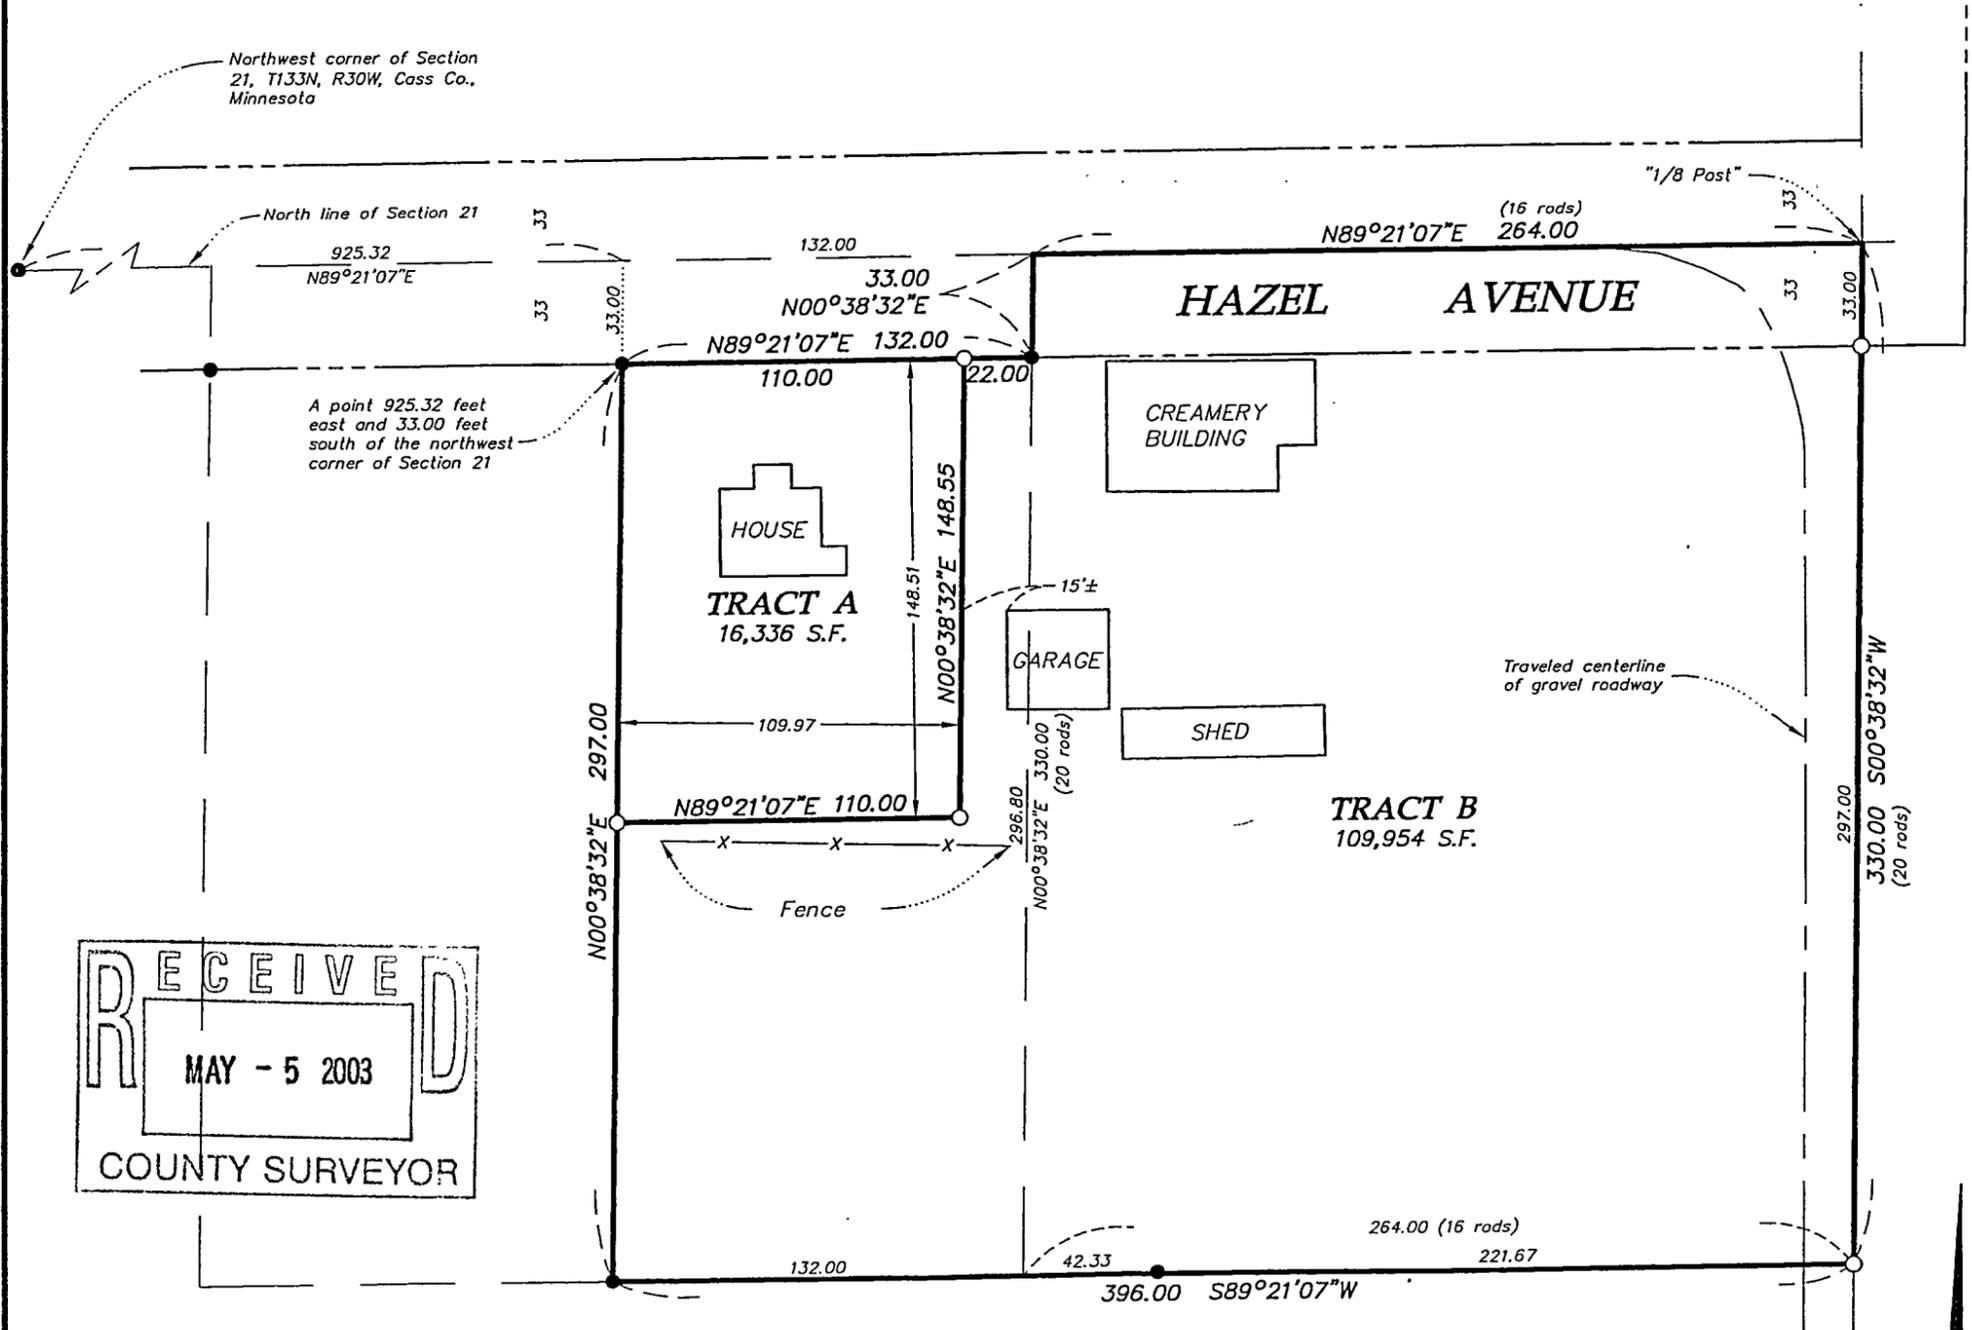

RECORD DESCRIPTION FROM ABSTRACT OF TITLE:

(CREAMERY TRACT)
Starting at the northwest corner post of Section 21, Township 133, Range 30, running East on said Section line to the 1/8 post the place of beginning, running South 20 rods, thence west 16 rods, thence North 20 rods, thence East 16 rods to the place of beginning.

AND

(HOUSE TRACT)
The following described parcel or tract of land in Section 21, Township 133, Range 30 West, described by metes and bounds as follows, to-wit: Commencing at a point, 925.32 feet East and 33 feet South of the northwest corner of said Section 21, Township 133, Range 30 West, thence South 297 feet; thence East 132 feet, thence North 297 feet, thence West 132 feet to the place of beginning.

PROPOSED DESCRIPTION FOR TRACT A:

The North 148.51 feet of the West 109.97 feet of the following described tract:

The following described parcel or tract of land in Section 21, Township 133, Range 30 West, described by metes and bounds as follows, to-wit: Commencing at a point, 925.32 feet East and 33 feet South of the northwest corner of said Section 21, Township 133, Range 30 West, thence South 297 feet; thence East 132 feet, thence North 297 feet, thence West 132 feet to the place of beginning.

PROPOSED DESCRIPTION FOR TRACT B:

Starting at the northwest corner post of Section 21, Township 133, Range 30, running East on said Section line to the 1/8 post the place of beginning, running South 20 rods, thence west 16 rods, thence North 20 rods, thence East 16 rods to the place of beginning.

AND

The following described parcel or tract of land in Section 21, Township 133, Range 30 West, described by metes and bounds as follows, to-wit: Commencing at a point, 925.32 feet East and 33 feet South of the northwest corner of said Section 21, Township 133, Range 30 West, thence South 297 feet; thence East 132 feet, thence North 297 feet, thence West 132 feet to the place of beginning. Except, the North 148.51 feet of the West 109.97 feet thereof.

REQUESTED BY:

BOB GILLSON

W Central Minnesota Surveying
A division of Westwood Professional Services, Inc.
411 Laurel Street
Brainerd, MN 56401 (218) 829-1751

I hereby certify that this survey was prepared by me or under my direct supervision and that I am a duly Licensed Land Surveyor under the laws of the State of Minnesota.

Bruce Grivna 4/23/02
Bruce Grivna, R.L.S. Date
License No. 17253

Scale: 1" = 60 feet

- Denotes iron monument found
- Denotes iron monument set

Bearings based on assumed datum.

Drawn by: KPM Date: 4/21/03 Job No: 20037596