



CERTIFICATE OF SURVEY

LOTS 24-26, BLOCK 5, RE-ARRANGEMENT OF END O' THE TRAIL
SECTION 11, TOWNSHIP 140 NORTH, RANGE 29 WEST,
CASS COUNTY, MINNESOTA

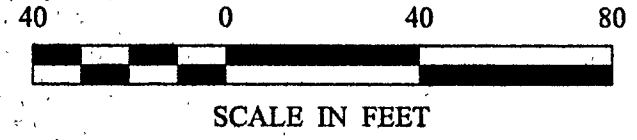

- DENOTES MONUMENT FOUND
- DENOTES IRON MONUMENT SET MARKED BY LICENSE NO. 21367
- ⊗ DENOTES SEPTIC CLEANOUT

ORIENTATION OF THIS BEARING SYSTEM IS BASED ON THE WEST LINE OF BLOCK 5 TO HAVE AN ASSUMED BEARING OF N 16° 08' 42" E.

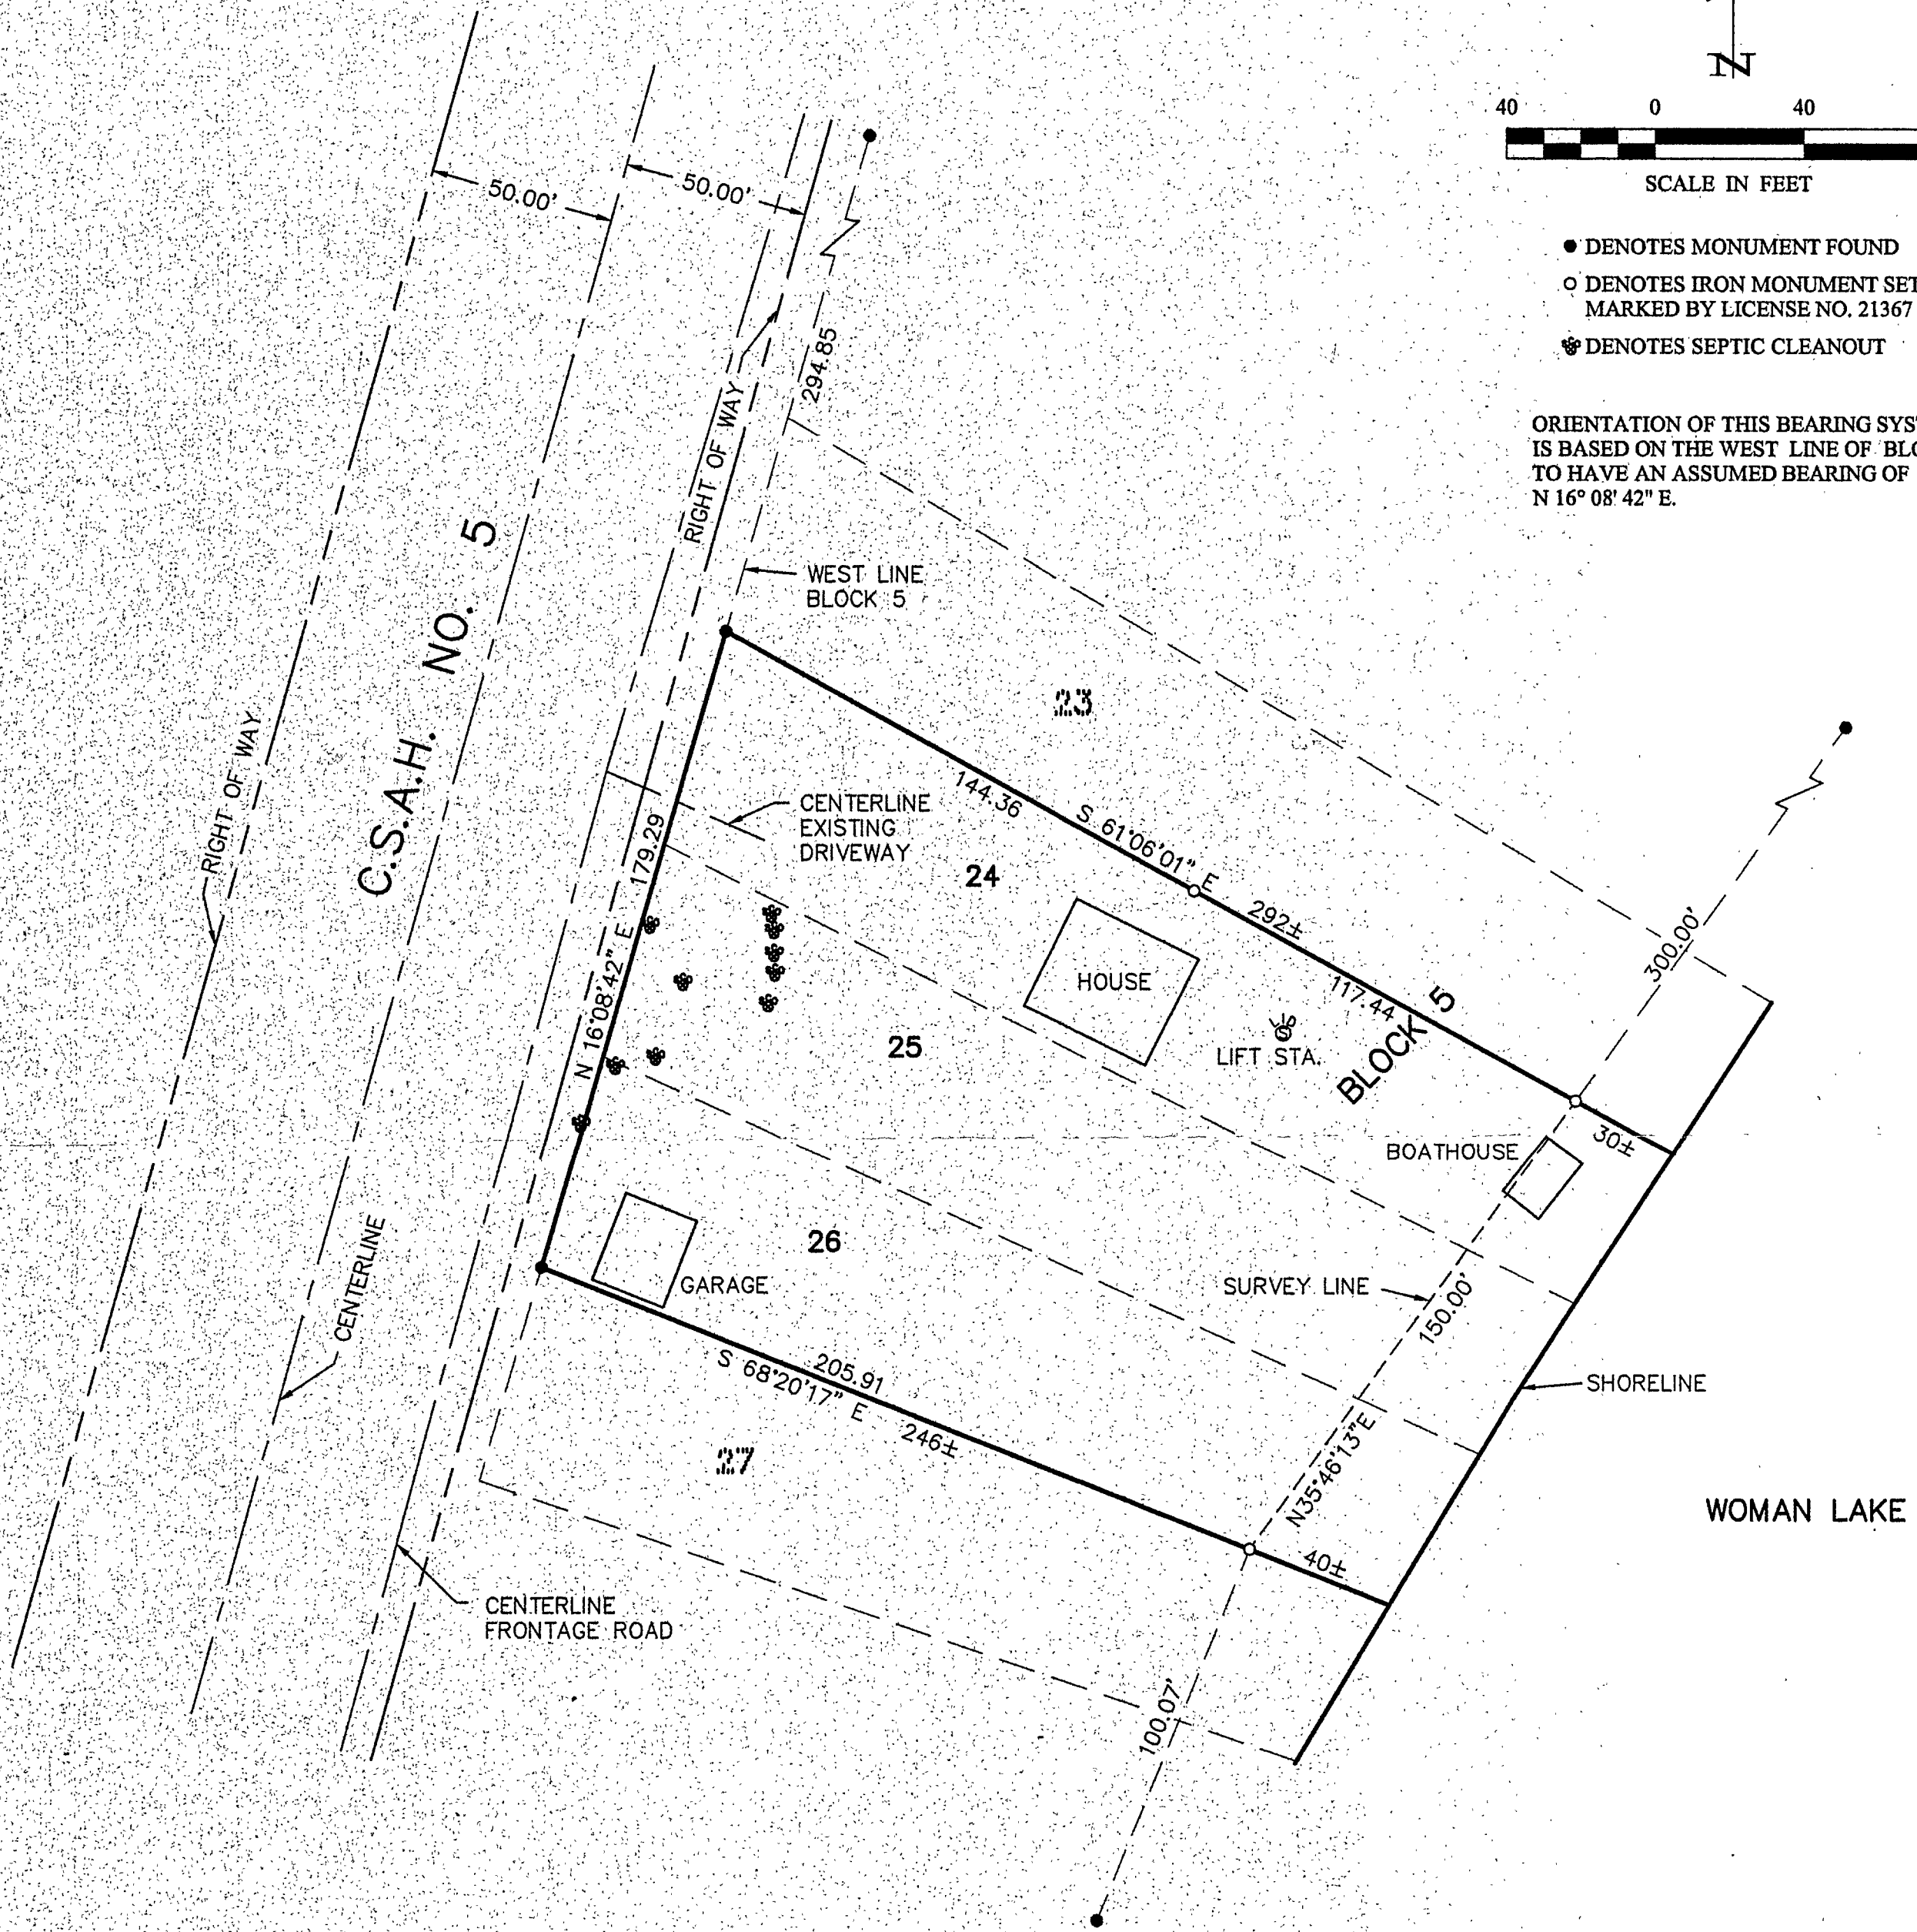

RECEIVED
#1823
MAR 24 2003
11/10/29
CASS COUNTY SURVEYOR

CERTIFICATE OF SURVEY KENDY PARKER 4000 MAIN STREET NB FRIDLEY, MN 55421	PROJ. MGR. DRG	COMPUTER: 022258	DATE: 3/10/03	REVISIONS DATE DESCRIPTION BY	I HEREBY CERTIFY THAT THIS SURVEY, PLAN, SPECIFICATION, OR REPORT WAS PREPARED BY ME OR UNDER MY DIRECT SUPERVISION AND THAT I AM A DULY LICENSED PROFESSIONAL ENGINEER OR LAND SURVEYOR UNDER THE LAWS OF THE STATE OF MINNESOTA. TERRY L. FREEMAN DATE 3/11/03 LIC. NO. 21367	Landecker & Associates, Inc. Engineering • Surveying • Planning Walker, MN 56484 Phone: 1-218-547-1296 Fax: 1-218-547-2272
	CHECKED BY: TLF	FIELD BOOK: BOOK 190 PG. 49	SCALE: HORZ. 1"=40'	DRAWN BY: ABL		