


# CERTIFICATE OF SURVEY

PART OF GOVERNMENT LOT 3,  
SECTION 10, TOWNSHIP 140 NORTH, RANGE 31 WEST,  
CASS COUNTY, MINNESOTA

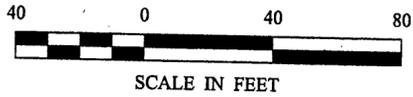


SCALE IN FEET

- DENOTES MONUMENT FOUND
- DENOTES IRON MONUMENT SET MARKED BY LICENSE NO. 21367

ORIENTATION OF THIS BEARING SYSTEM IS BASED ON THE EAST LINE OF LOT 25, PEACEFUL VALLEY TO HAVE AN ASSUMED BEARING OF NORTH.

TEN MILE LAKE

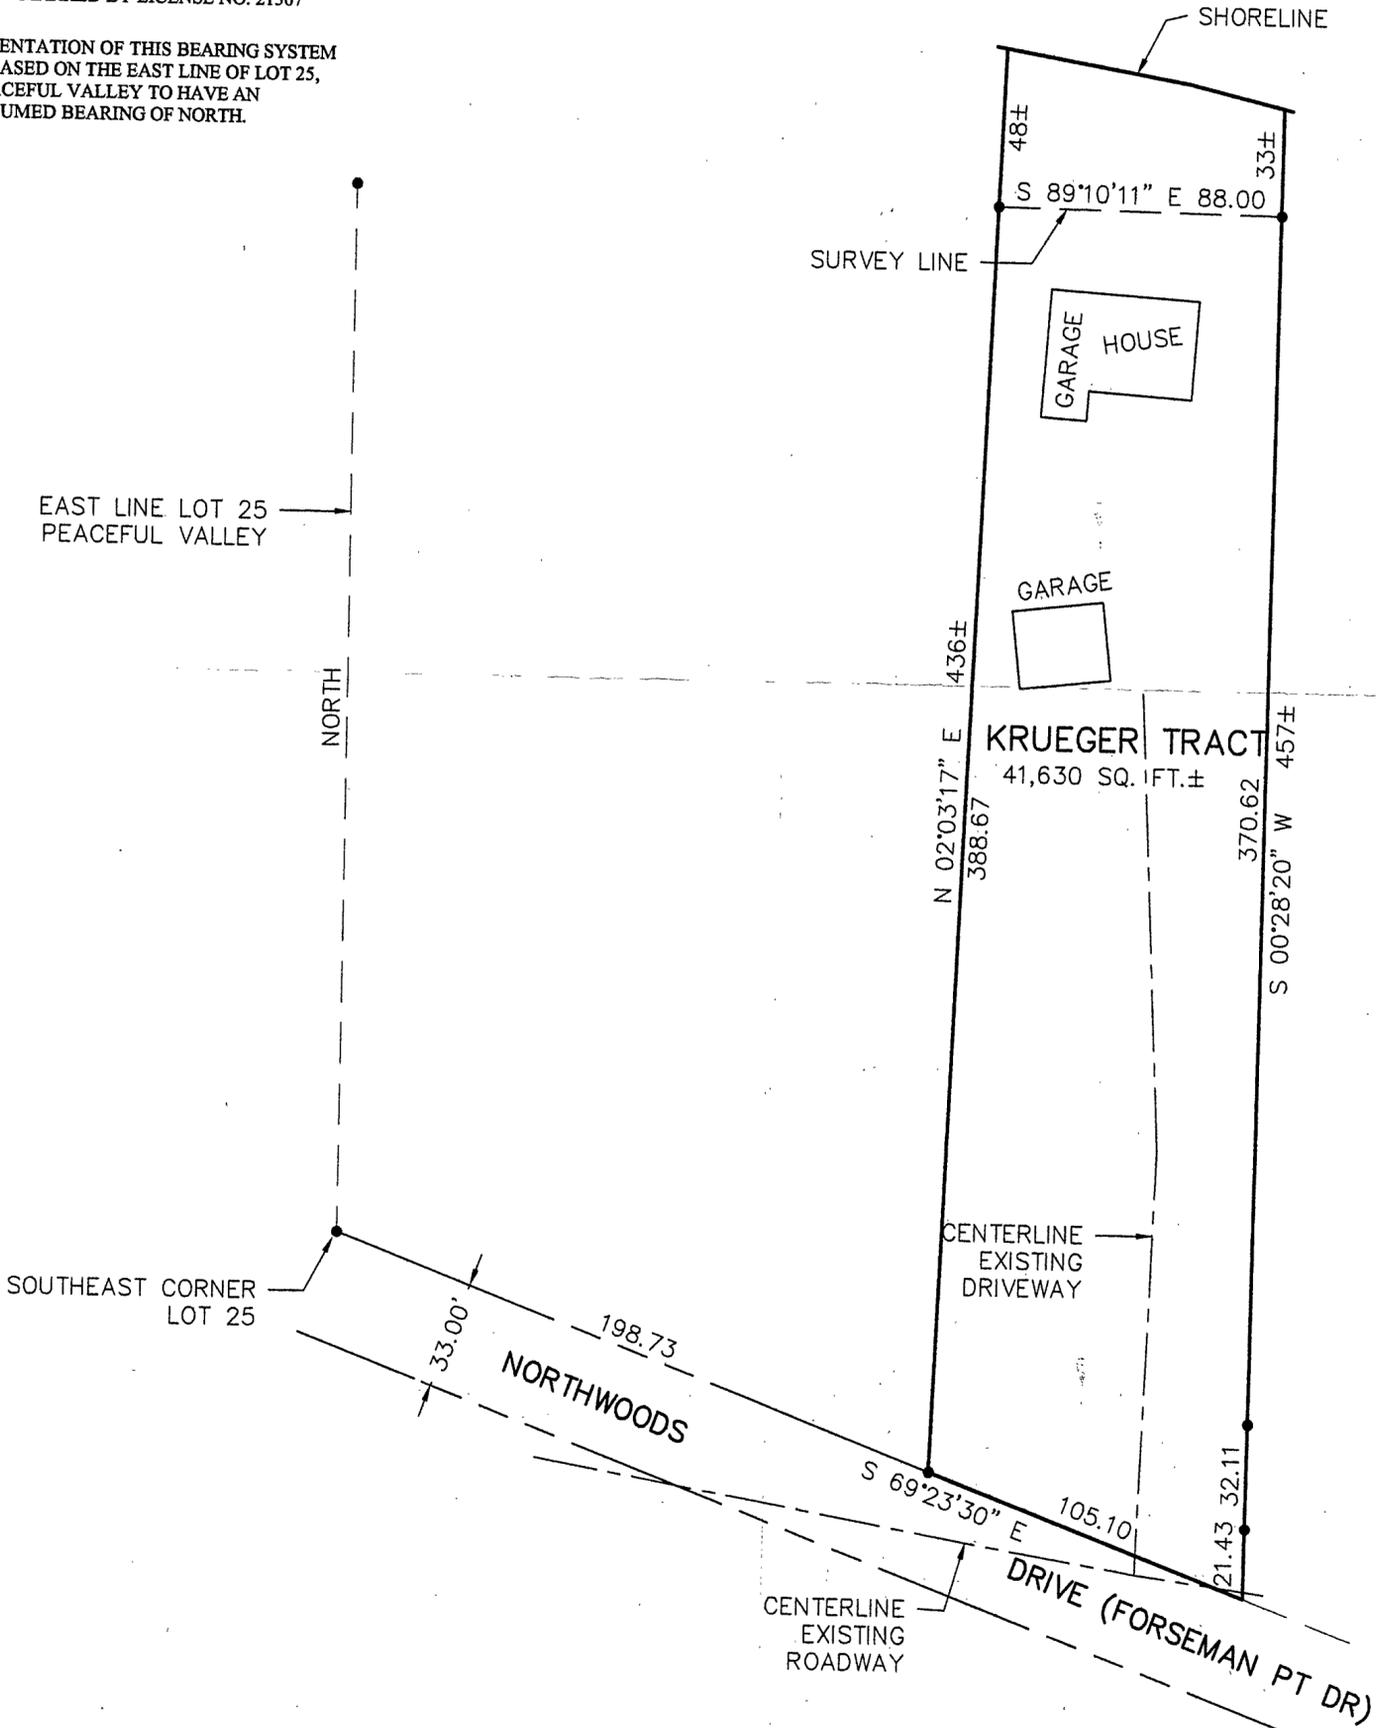

**RECEIVED**  
#1836  
JAN - 9 2003  
GL3 10/40/31  
CASS COUNTY SURVEYOR

SHEET 1 OF 1 CERTIFICATE OF SURVEY CHUCK KRUEGER 13980 BUTTERNUT STREET NW ANDOVER, MN. 55304	PROJ. MGR. TLF	COMPUTER: 022230	DATE: 12/09/02	REVISIONS DATE DESCRIPTION BY		HEREBY CERTIFY THAT THIS SURVEY, PLAN, SPECIFICATION, OR REPORT WAS PREPARED BY ME OR UNDER MY DIRECT SUPERVISION AND THAT I AM A DULY LICENSED PROFESSIONAL ENGINEER OR LAND SURVEYOR UNDER THE LAWS OF THE STATE OF MINNESOTA. JERRY L. FREEMAN DATE 12-19-02 LIC. NO. 21367	
	CHECKED BY: TLF	FIELD BOOK: BOOK 189 Pg. 39	SCALE: HORZ. 1"=40'				
	DRAWN BY: DRG	FILE NO: 022230	VERT. NONE				
	Landecker & Associates, Inc. Engineering - Surveying - Planning Walker, MN 56484 Phone 1-218-547-1296 Fax 1-218-547-2272						