
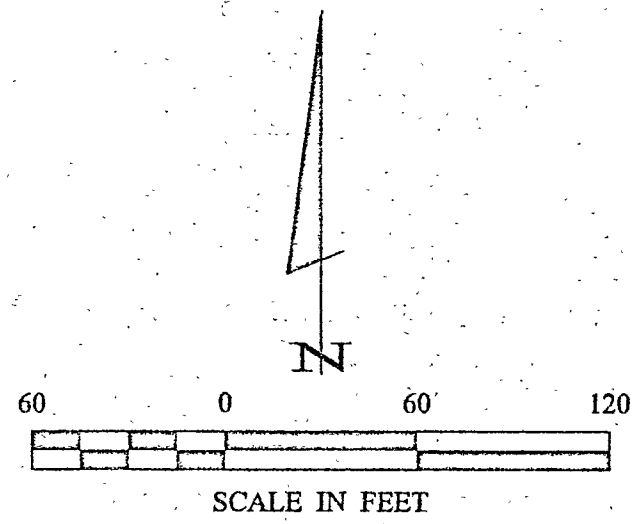


CERTIFICATE OF SURVEY

PART OF GOVERNMENT LOTS 3 & 4,
SECTION 26, TOWNSHIP 142 NORTH, RANGE 31 WEST,
CASS COUNTY, MINNESOTA

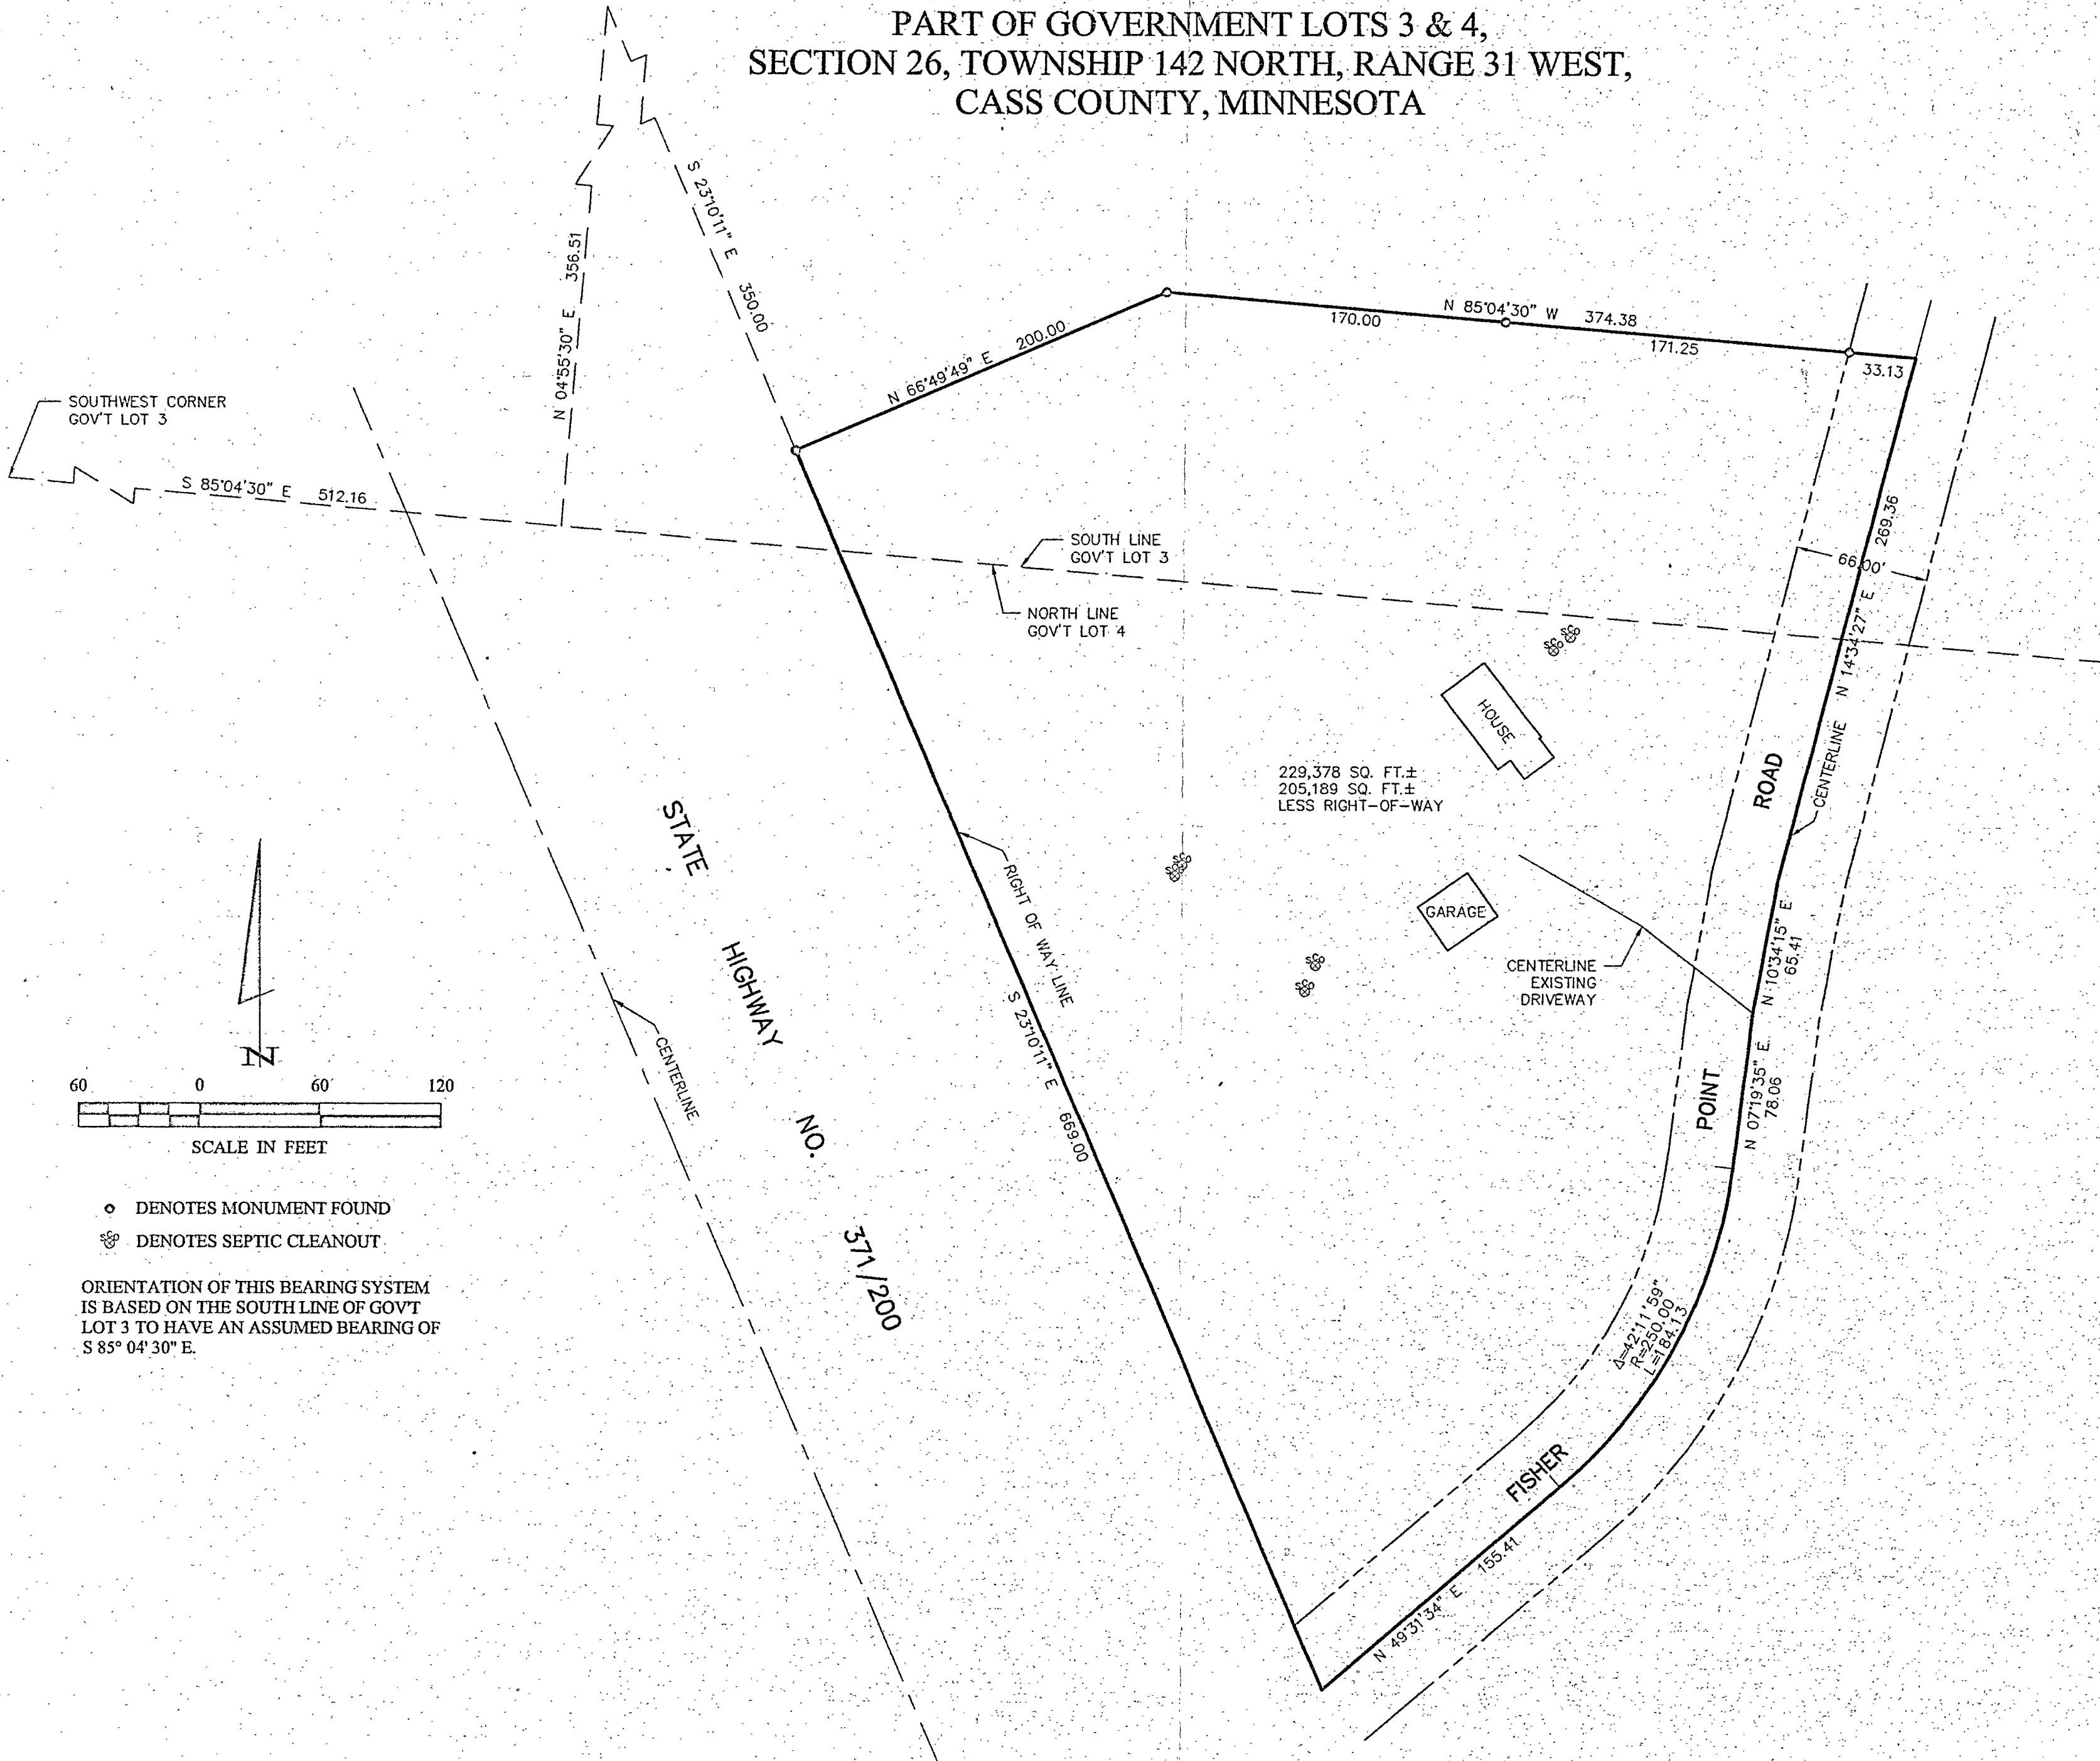

○ DENOTES MONUMENT FOUND
 ☼ DENOTES SEPTIC CLEANOUT
 ORIENTATION OF THIS BEARING SYSTEM
 IS BASED ON THE SOUTH LINE OF GOV'T
 LOT 3 TO HAVE AN ASSUMED BEARING OF
 S 85° 04' 30" E.

RECEIVED
 # 1852
 FEB 18 2003
 2/13/03
 CASS COUNTY SURVEYOR

| | | | | | |
|---|-------------------------------|---------------------------------------|--------------------|-----------------------------------|-----|
| I HEREBY CERTIFY THAT THIS SURVEY, PLAN, SPECIFICATION, OR REPORT WAS PREPARED BY ME OR UNDER MY DIRECT SUPERVISION AND THAT I AM A DULY LICENSED PROFESSIONAL SURVEYOR UNDER THE LAWS OF THE STATE OF MINNESOTA. JERRY L. FREEMAN DATE: 2/13/03 U.C. NO. 21367 | | | | | |
| LANDOWNER: D.W. JONES PO BOX 340 WALKER, MN, 56484 | PROJECT MGR: TLF | COMPUTER: 022260 | DATE: 2/13/03 | REVISIONS: DESCRIPTION DATE | BY |
| CHECKED BY: TLF | FIELD BOOK: BOOK 190 P. 10 | SCALE: HORIZ. 1"=60' VERT. NONE | FILE NO: 022260 | DATE: | BY: |
| DRAWN BY: DRG | FILE NO: 022260 | SCALE: HORIZ. 1"=60' VERT. NONE | DATE: | DATE: | BY: |
| CERTIFICATE OF SURVEY SHEET 1 OF 1 | | | | | |

Landecker & Associates, Inc.
 Engineering • Surveying • Planning
 Walker, MN 56484
 Phone 13185471296 Fax 13185472272