


CERTIFICATE OF SURVEY

PART OF GOVT. LOT 5, SEC. 19,

~~T. 138 N., R. 20 W.~~

142 27

BIG BOY LAKE

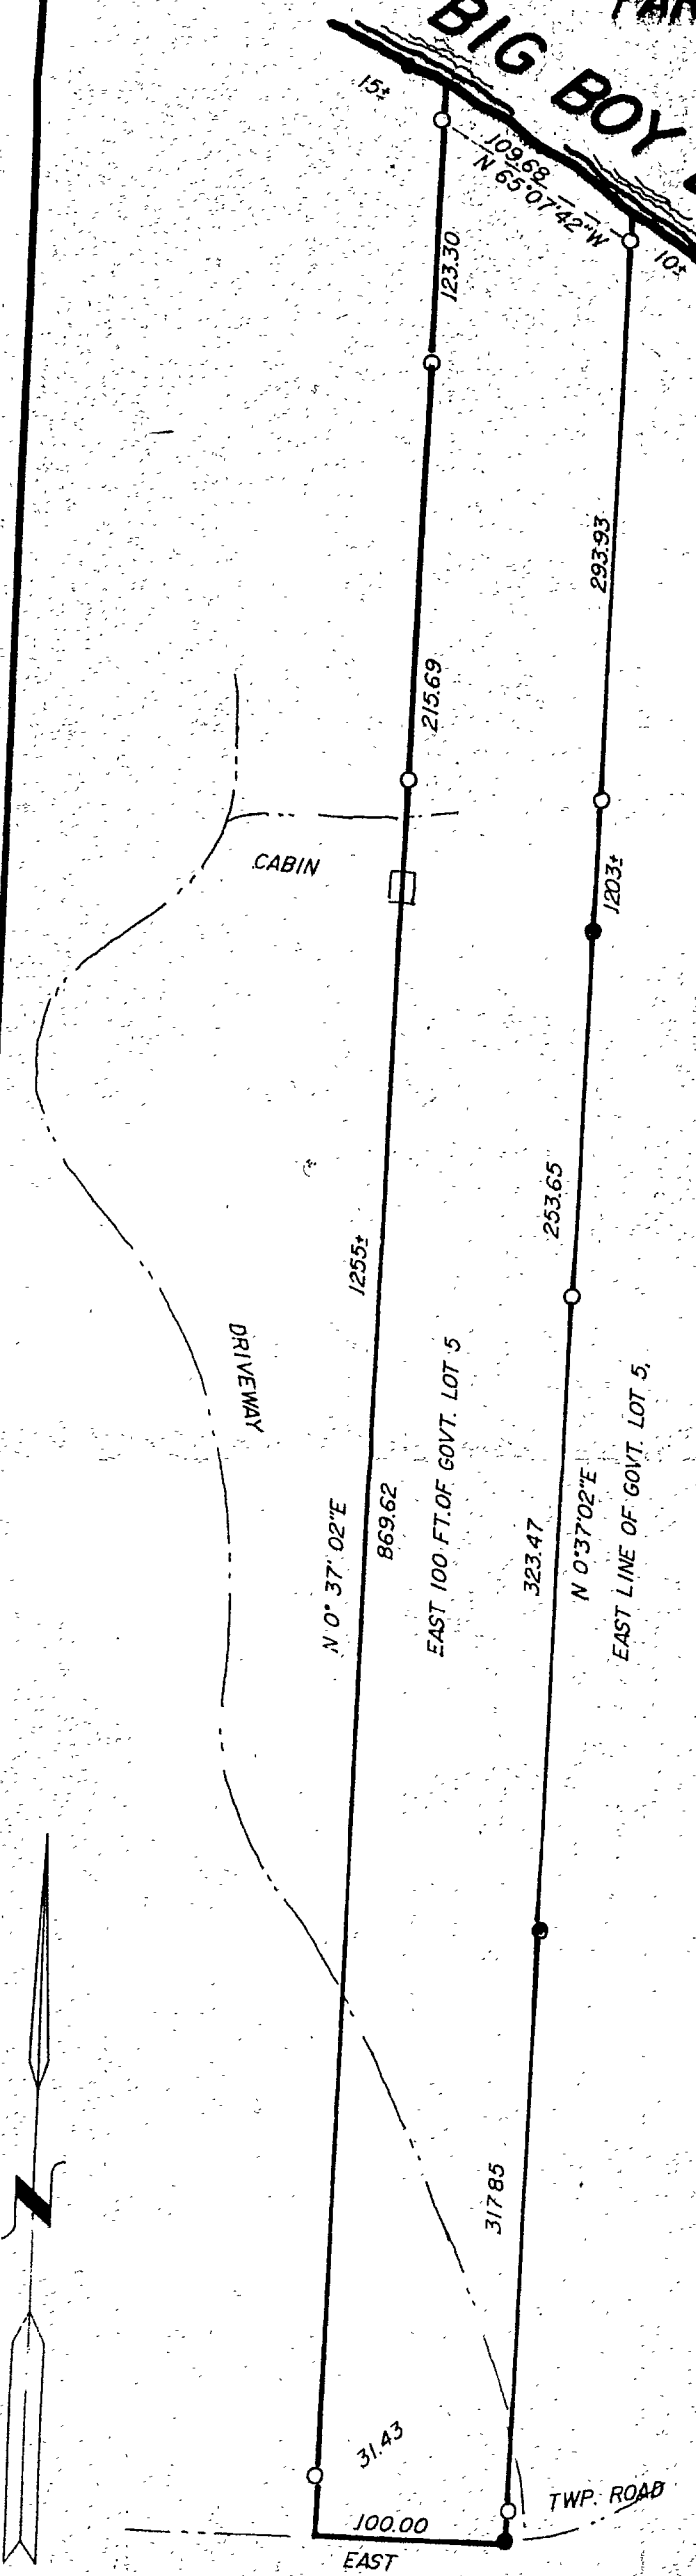

RECEIVED
#1854
FEB 19 2003
6L 5 19/142/27
CASS COUNTY SURVEYOR

I HEREBY CERTIFY THAT THIS SURVEY PLAN OR REPORT WAS PREPARED BY ME, AND THAT I AM A DULY REGISTERED LAND SURVEYOR UNDER THE LAWS OF THE STATE OF MINNESOTA.

Walter E. Green
DATE 6-5-70 REG. No. 11395

SCALE 1" = 100'
● = IRON MONUMENT FOUND IN PLACE
○ = IRON PIPE MONUMENT ESTABLISHED

CURO SURVEYING, HACKENSACK, MINN. 56452, TELE. No. 218-675-6697