
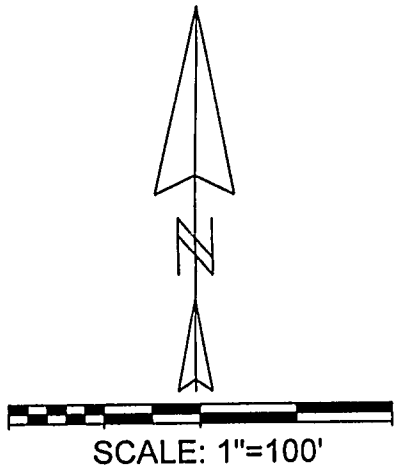


CERTIFICATE OF SURVEY


SEE ATTACHED SHEETS FOR LEGAL DESCRIPTIONS

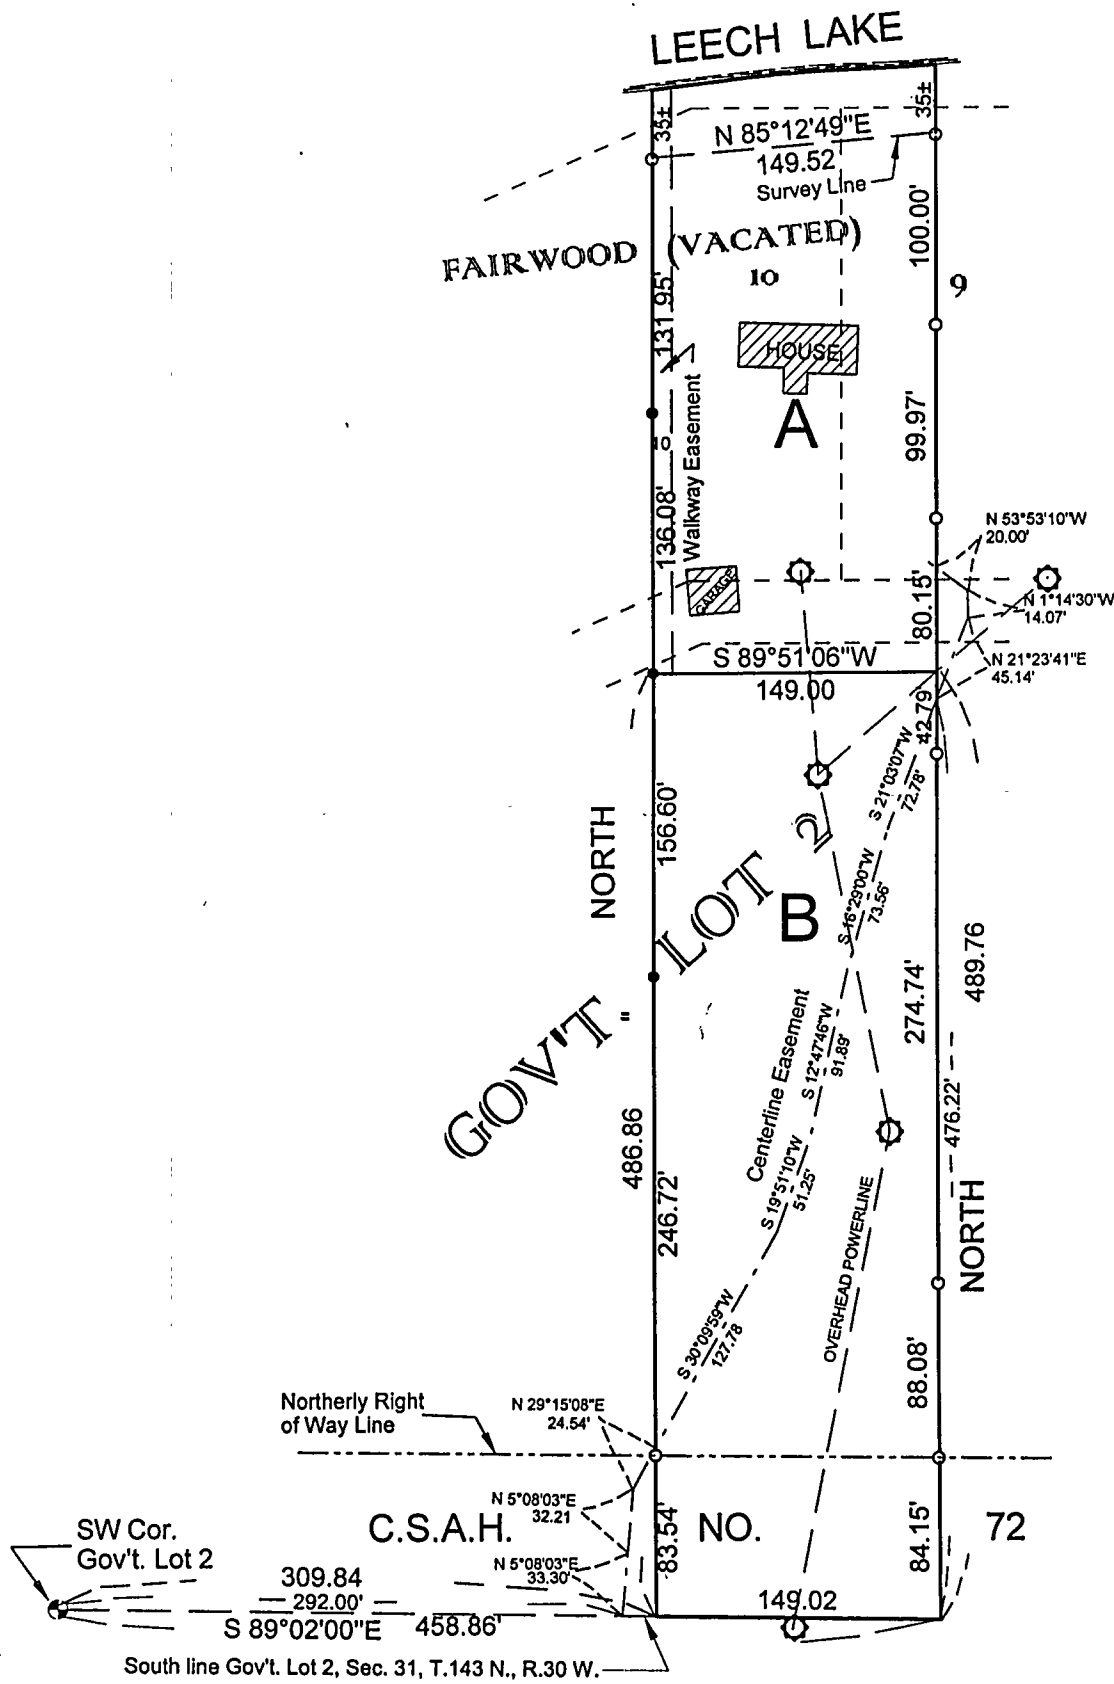

- G.L.O. Brass Capped Monument Inplace
- 1/2" Capped Pipe, R.L.S. 15483, Set
- 1/2" Capped Pipe Inplace
- ⊙ Power Pole

TOTAL AREA PARCEL A: 46,050± Sq. Ft.
 Less 10' Walkway : 43,020± Sq. Ft.

TOTAL AREA PARCEL B: 72,776± Sq. Ft.
 Less C.S.A.H. No. 72 and
 less 20' road easement: 52,056± Sq. Ft.

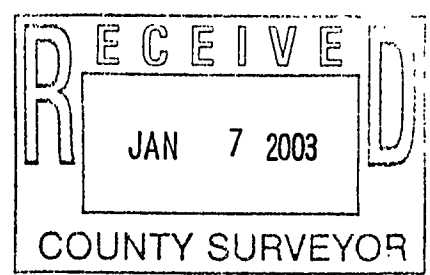

FOR: JACK COSSETTE

MURRAY
 SURVEYING, INC.
 P.O. BOX 1038 BEMIDJI, MN 56601
 218-751-5898

I HEREBY CERTIFY THAT THIS PLAN, SURVEY, OR REPORT WAS PREPARED BY ME OR UNDER MY DIRECT SUPERVISION AND THAT I AM A DULY REGISTERED LAND SURVEYOR UNDER THE LAWS OF THE STATE OF MINNESOTA.

Robert W. Murray
ROBERT W. MURRAY REGISTRATION NO. 15483
 Revised 12-31-02
 DATE: 8-15-02 FILE NO. 02-111