

CERTIFICATE of SURVEY


PART OF GOVERNMENT LOT 4, SECTION 20, T143N, R25W OF
THE 5TH PRINCIPAL MERIDIAN
CASS COUNTY, MINNESOTA

T.143N. R.25W.
1/4

LEGEND

- - Found GLO Corner Monuments
- - Found Monuments from Gary Stevenson Survey of 1988 - 3/4" Iron Pipes
- - Set 1/2" x 24" Re-bar/Plastic Cap

SCALE: 1" = 50'

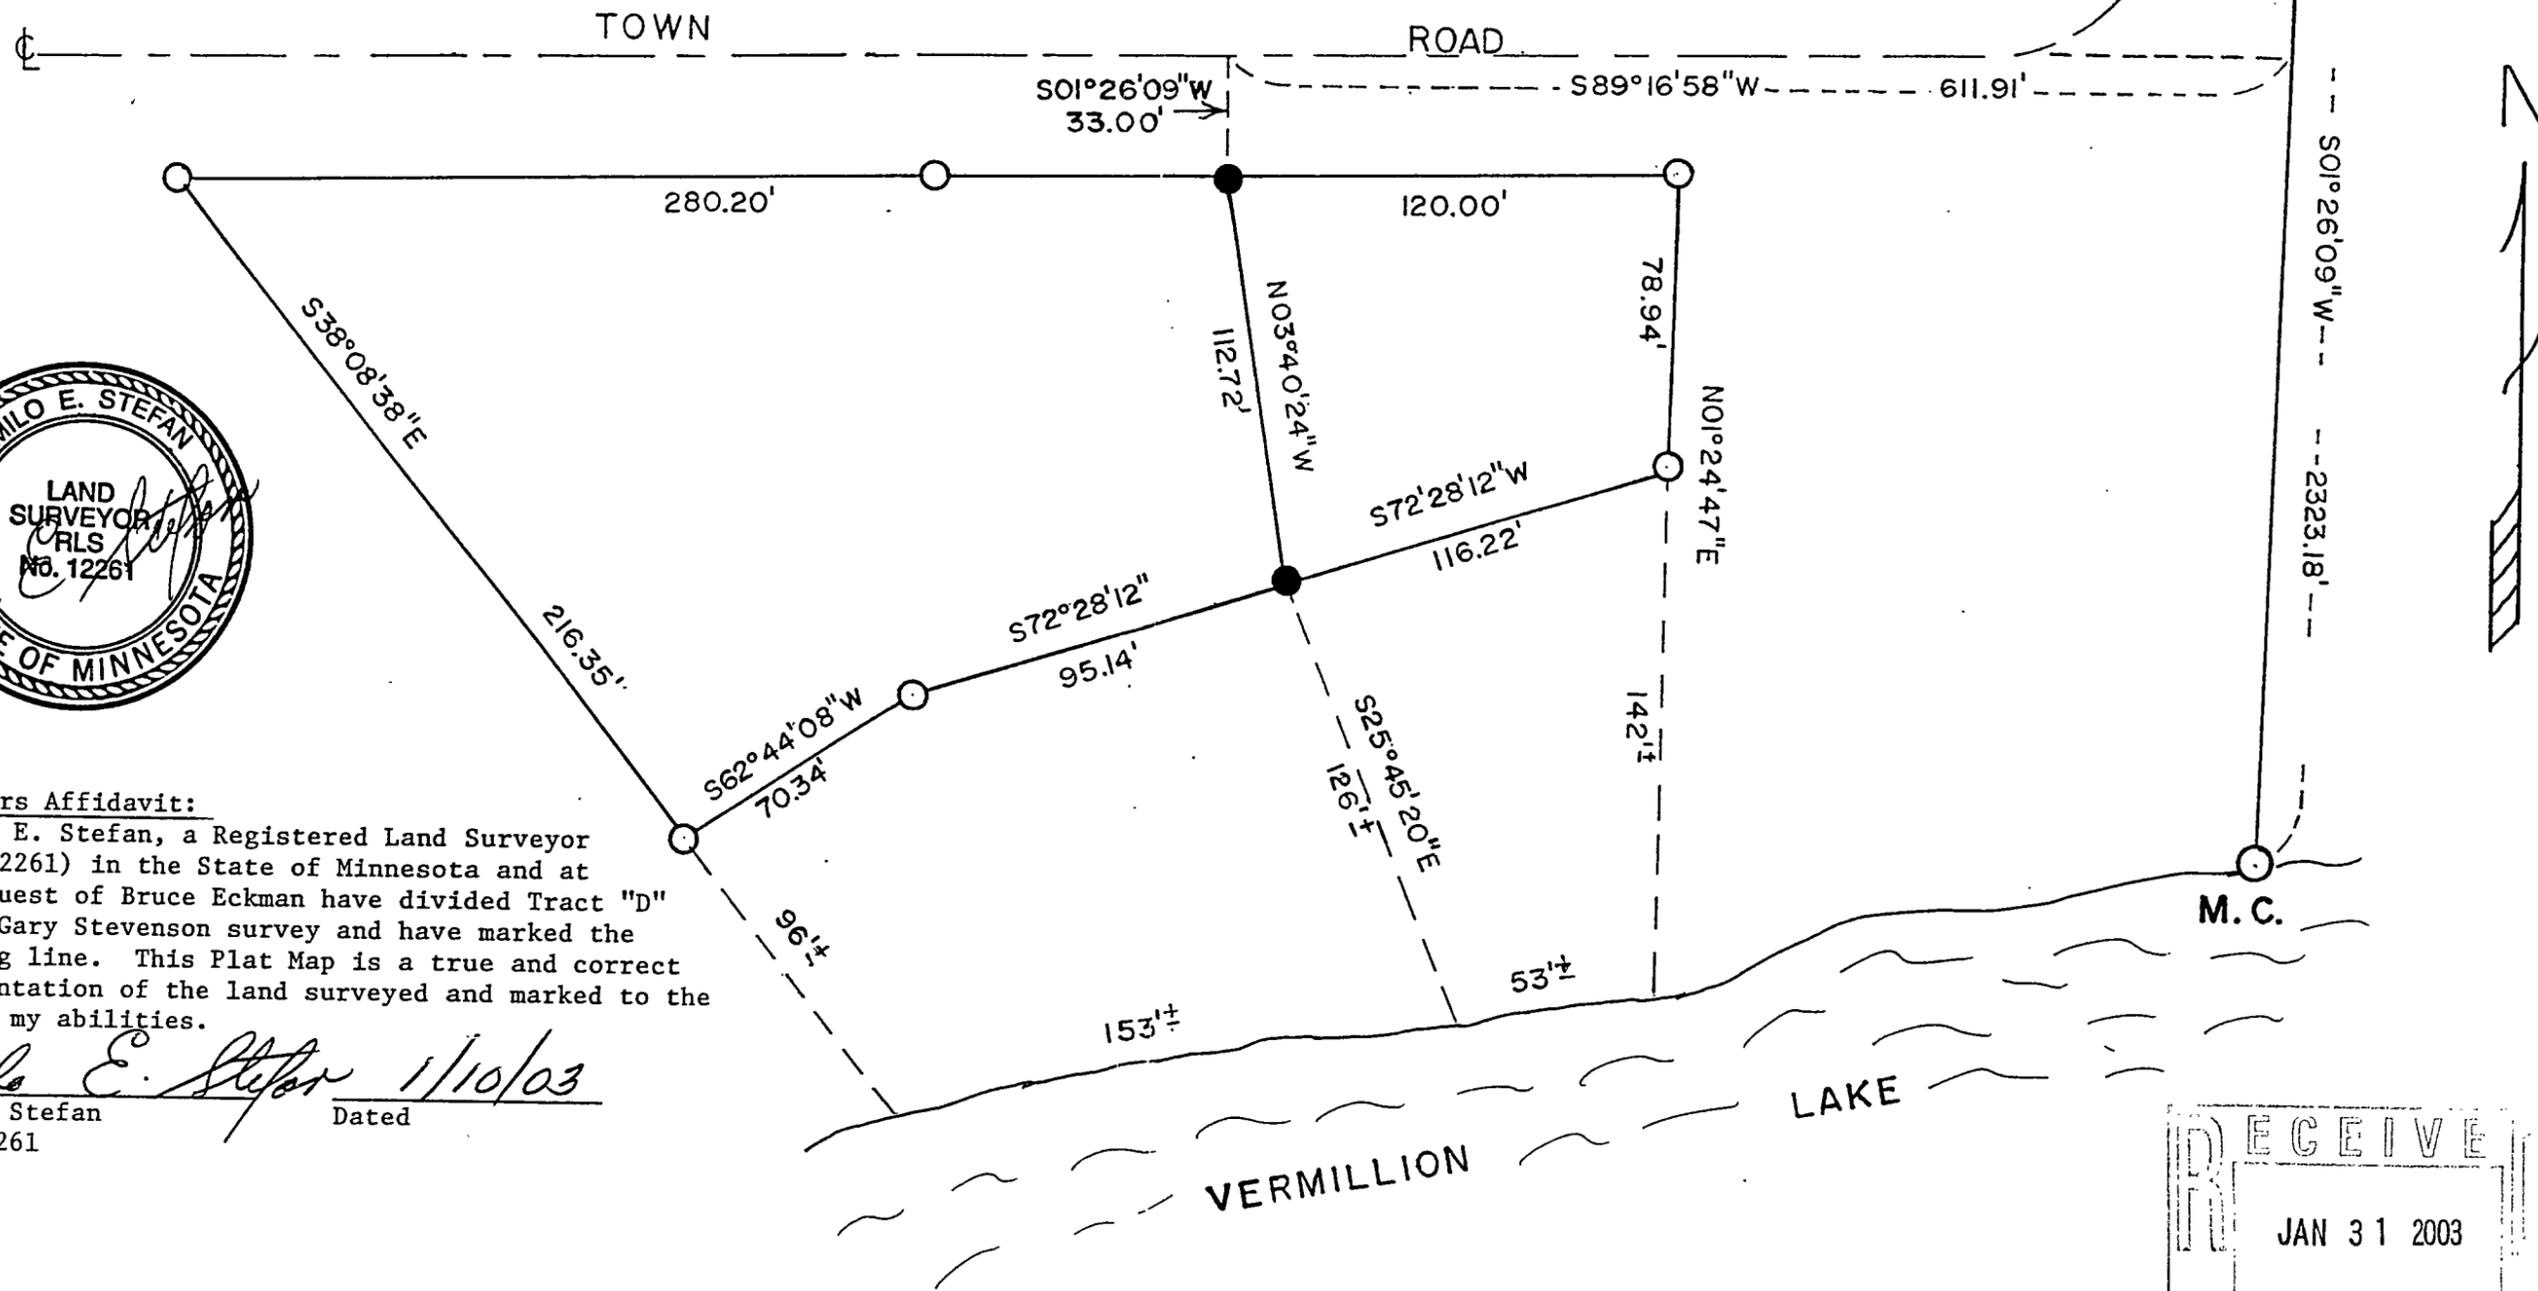

Surveyors Affidavit:
I, Milo E. Stefan, a Registered Land Surveyor (RLS #12261) in the State of Minnesota and at the request of Bruce Eckman have divided Tract "D" of the Gary Stevenson survey and have marked the dividing line. This Plat Map is a true and correct representation of the land surveyed and marked to the best of my abilities.

Milo E. Stefan 1/10/03
Milo E. Stefan Dated
RLS #12261

