

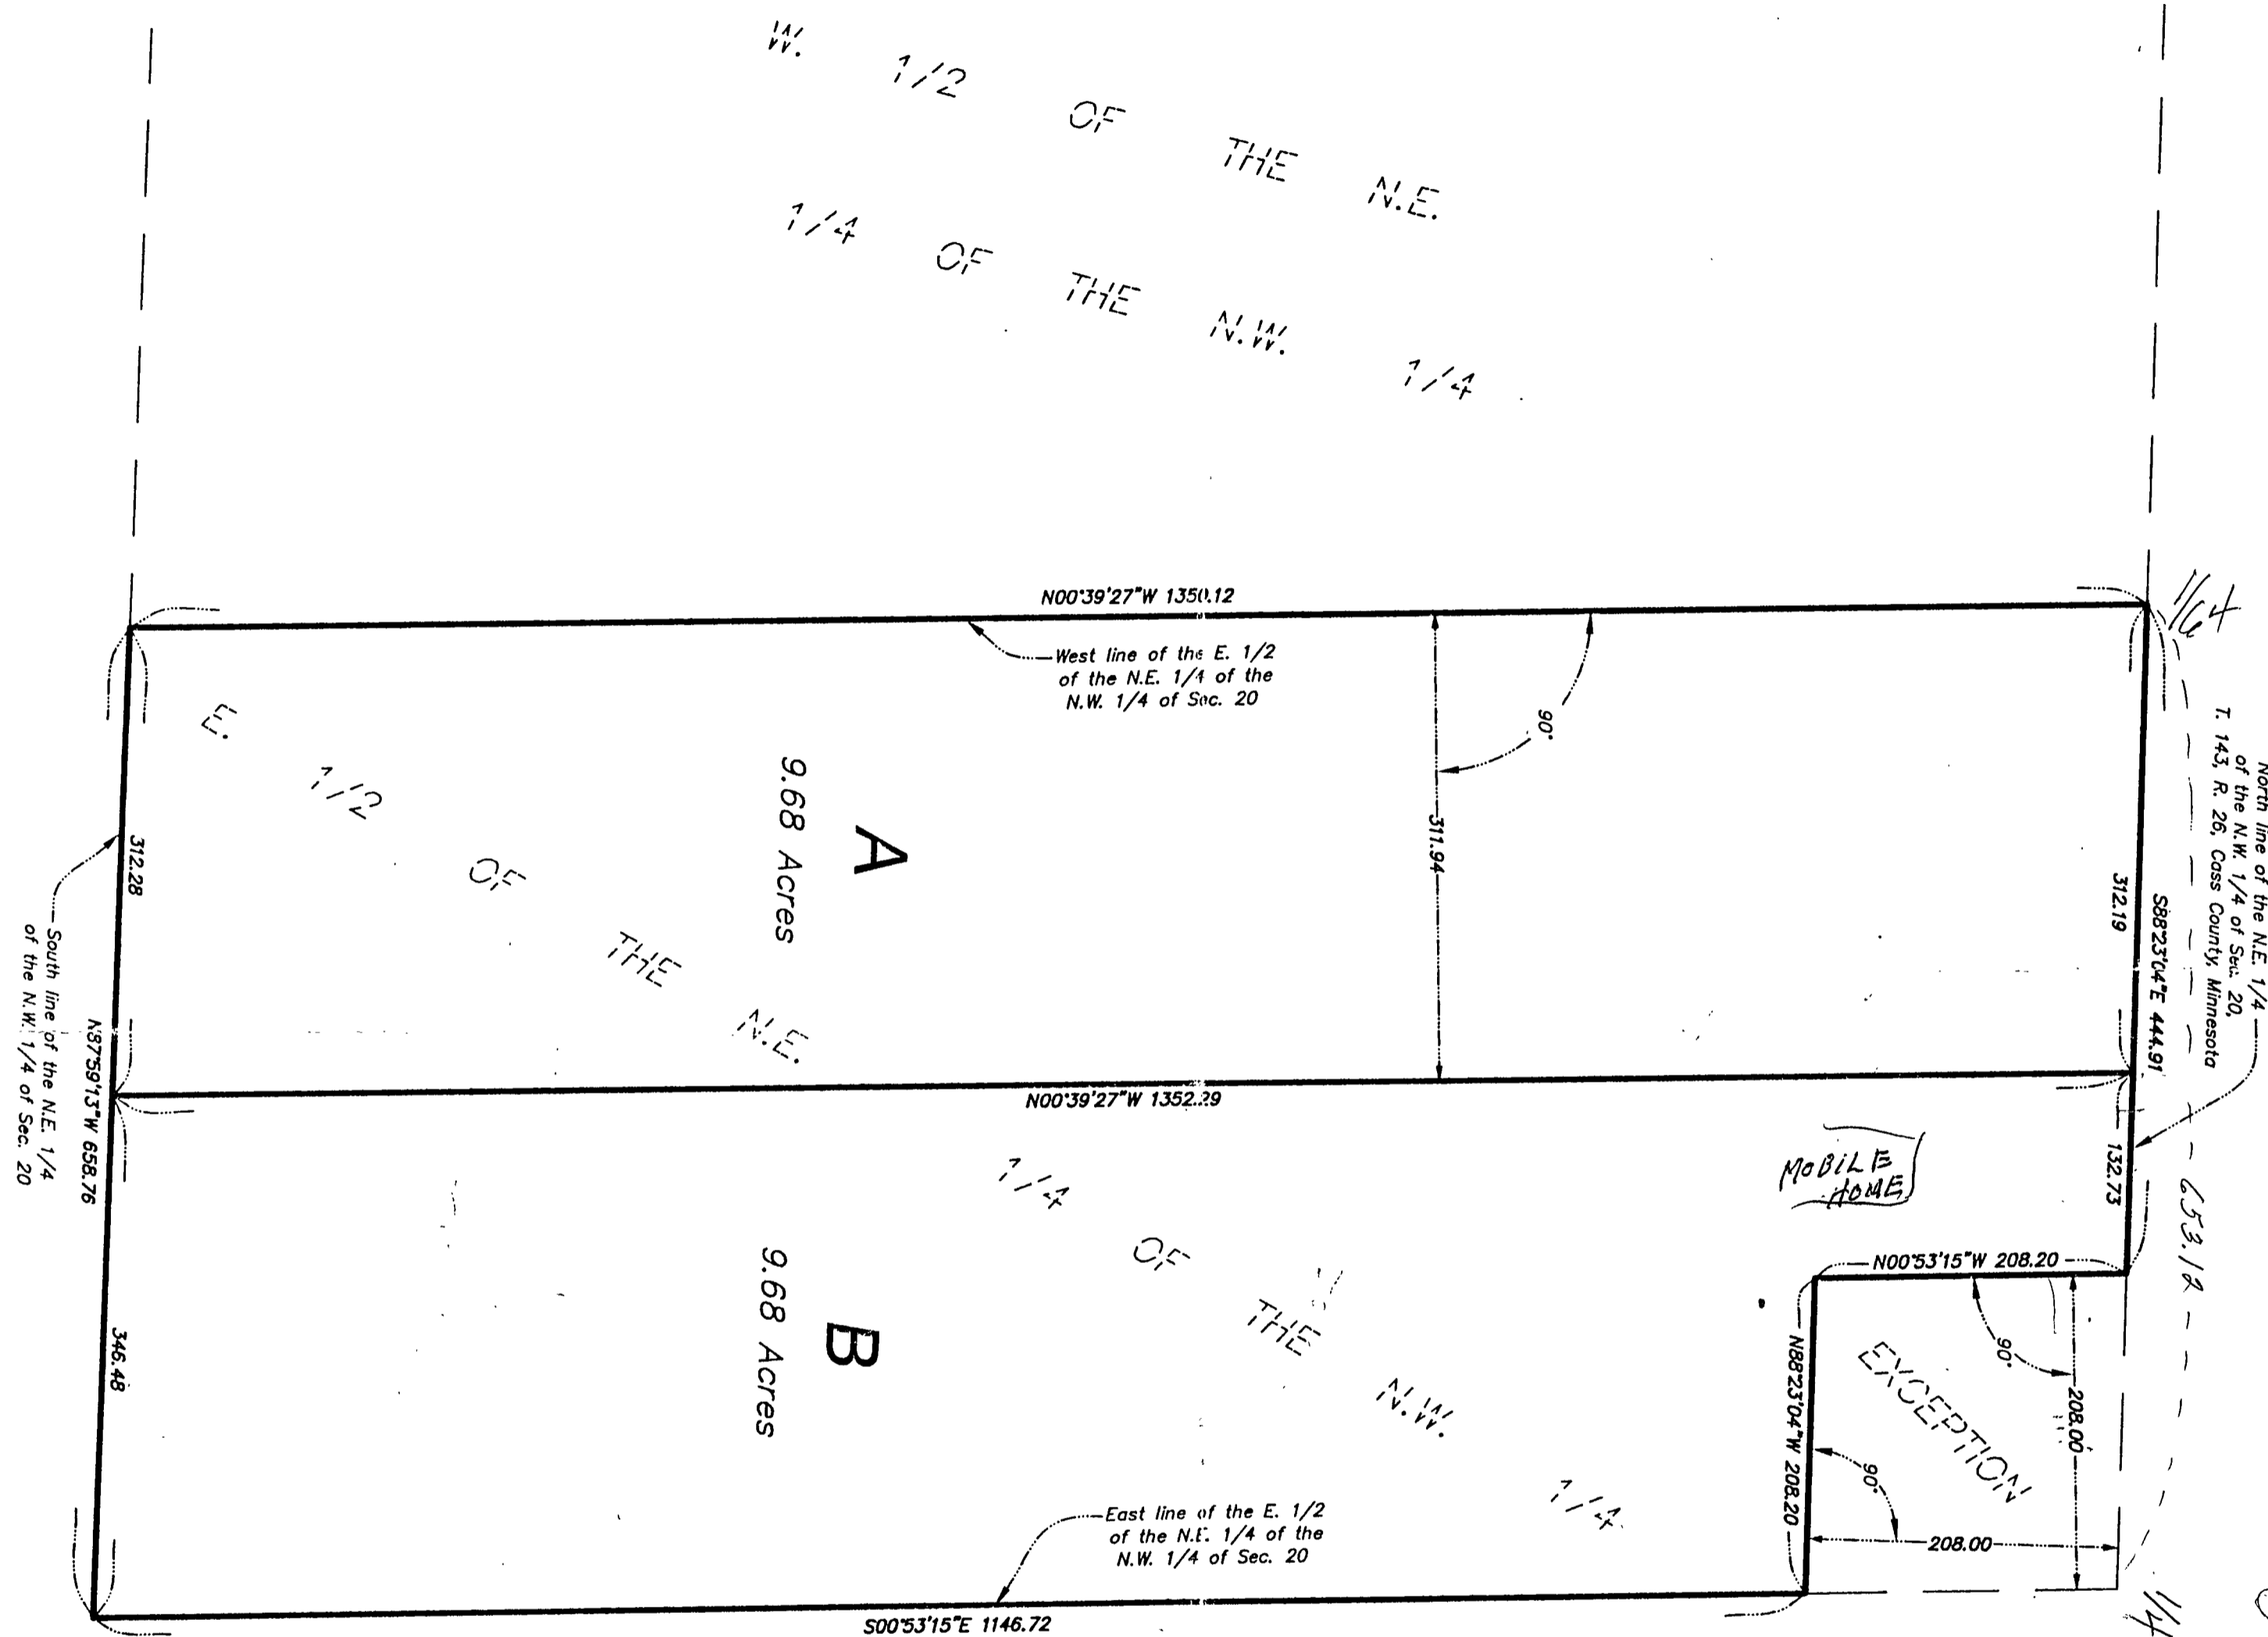


# Certificate of Description

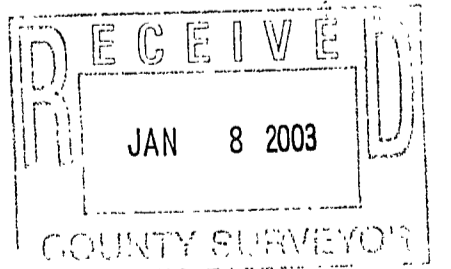

Total AREA = 19.35 Acres

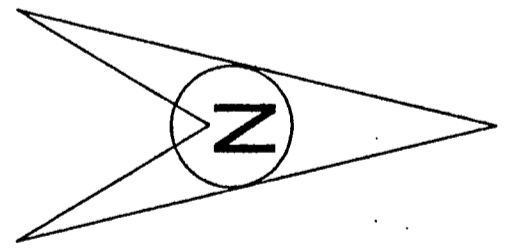

**Legal Description - Parcel A:**

The West 311.94 feet of the East Half of the Northeast Quarter of the Northwest Quarter of Section 20, Township 143, Range 26, Cass County, Minnesota.

**Legal Description - Parcel B:**

That part of the East Half of the Northeast Quarter of the Northwest Quarter of Section 20, Township 143, Range 26, Cass County, Minnesota, that lies East of the West 311.94 feet thereof, EXCEPT the North 208.00 feet of the East 208.00 feet thereof.

NOTE: Measurements shown on this Certificate were obtained by using the information filed in the County Recorder's Office on a Certificate of Survey by Kenneth Whitehorn, L.S., dated July 17, 1986, Document No. 290584.

- denotes iron monument found
- denotes iron pipe set and marked as shown: OTTO-14343  
OTTO-40062
- ⊕ denotes soil boring
- denotes percolation test hole

Certificate of Description on part of the East Half of the Northeast Quarter of the Northwest Quarter of Section 20, T. 143, R. 26, Cass County, Minnesota

|                                       |                     |                     |                    |
|---------------------------------------|---------------------|---------------------|--------------------|
| Requested By:<br><b>Marvin Hirsch</b> |                     |                     |                    |
| Date:<br>8/30/02                      | Drawn By:<br>M.L.H. | Scale:<br>1" = 100' | Checked By:<br>EJO |

I hereby certify that this survey, plan, or report was prepared by me or under my direct supervision and that I am a duly Licensed Land Surveyor under the laws of the State of Minnesota.

*Edward J. Otto*  
Edward J. Otto  
Date: 9/3/02 License # 14343

**OTTO ASSOCIATES**  
Engineers and Land Surveyors, Inc.

Web Site:  
[www.ottoassociates.com](http://www.ottoassociates.com)

9 West Division St.  
Buffalo, MN 55313  
Ph: (763)682-4727  
Fax: (763)682-3522

Revised:  
Job No.  
1-02-0453

A 162