




# CERTIFICATE OF SURVEY

PART OF GOVERNMENT LOT 4,  
SECTION 5, TOWNSHIP 133 NORTH, RANGE 29 WEST,  
CASS COUNTY, MINNESOTA.

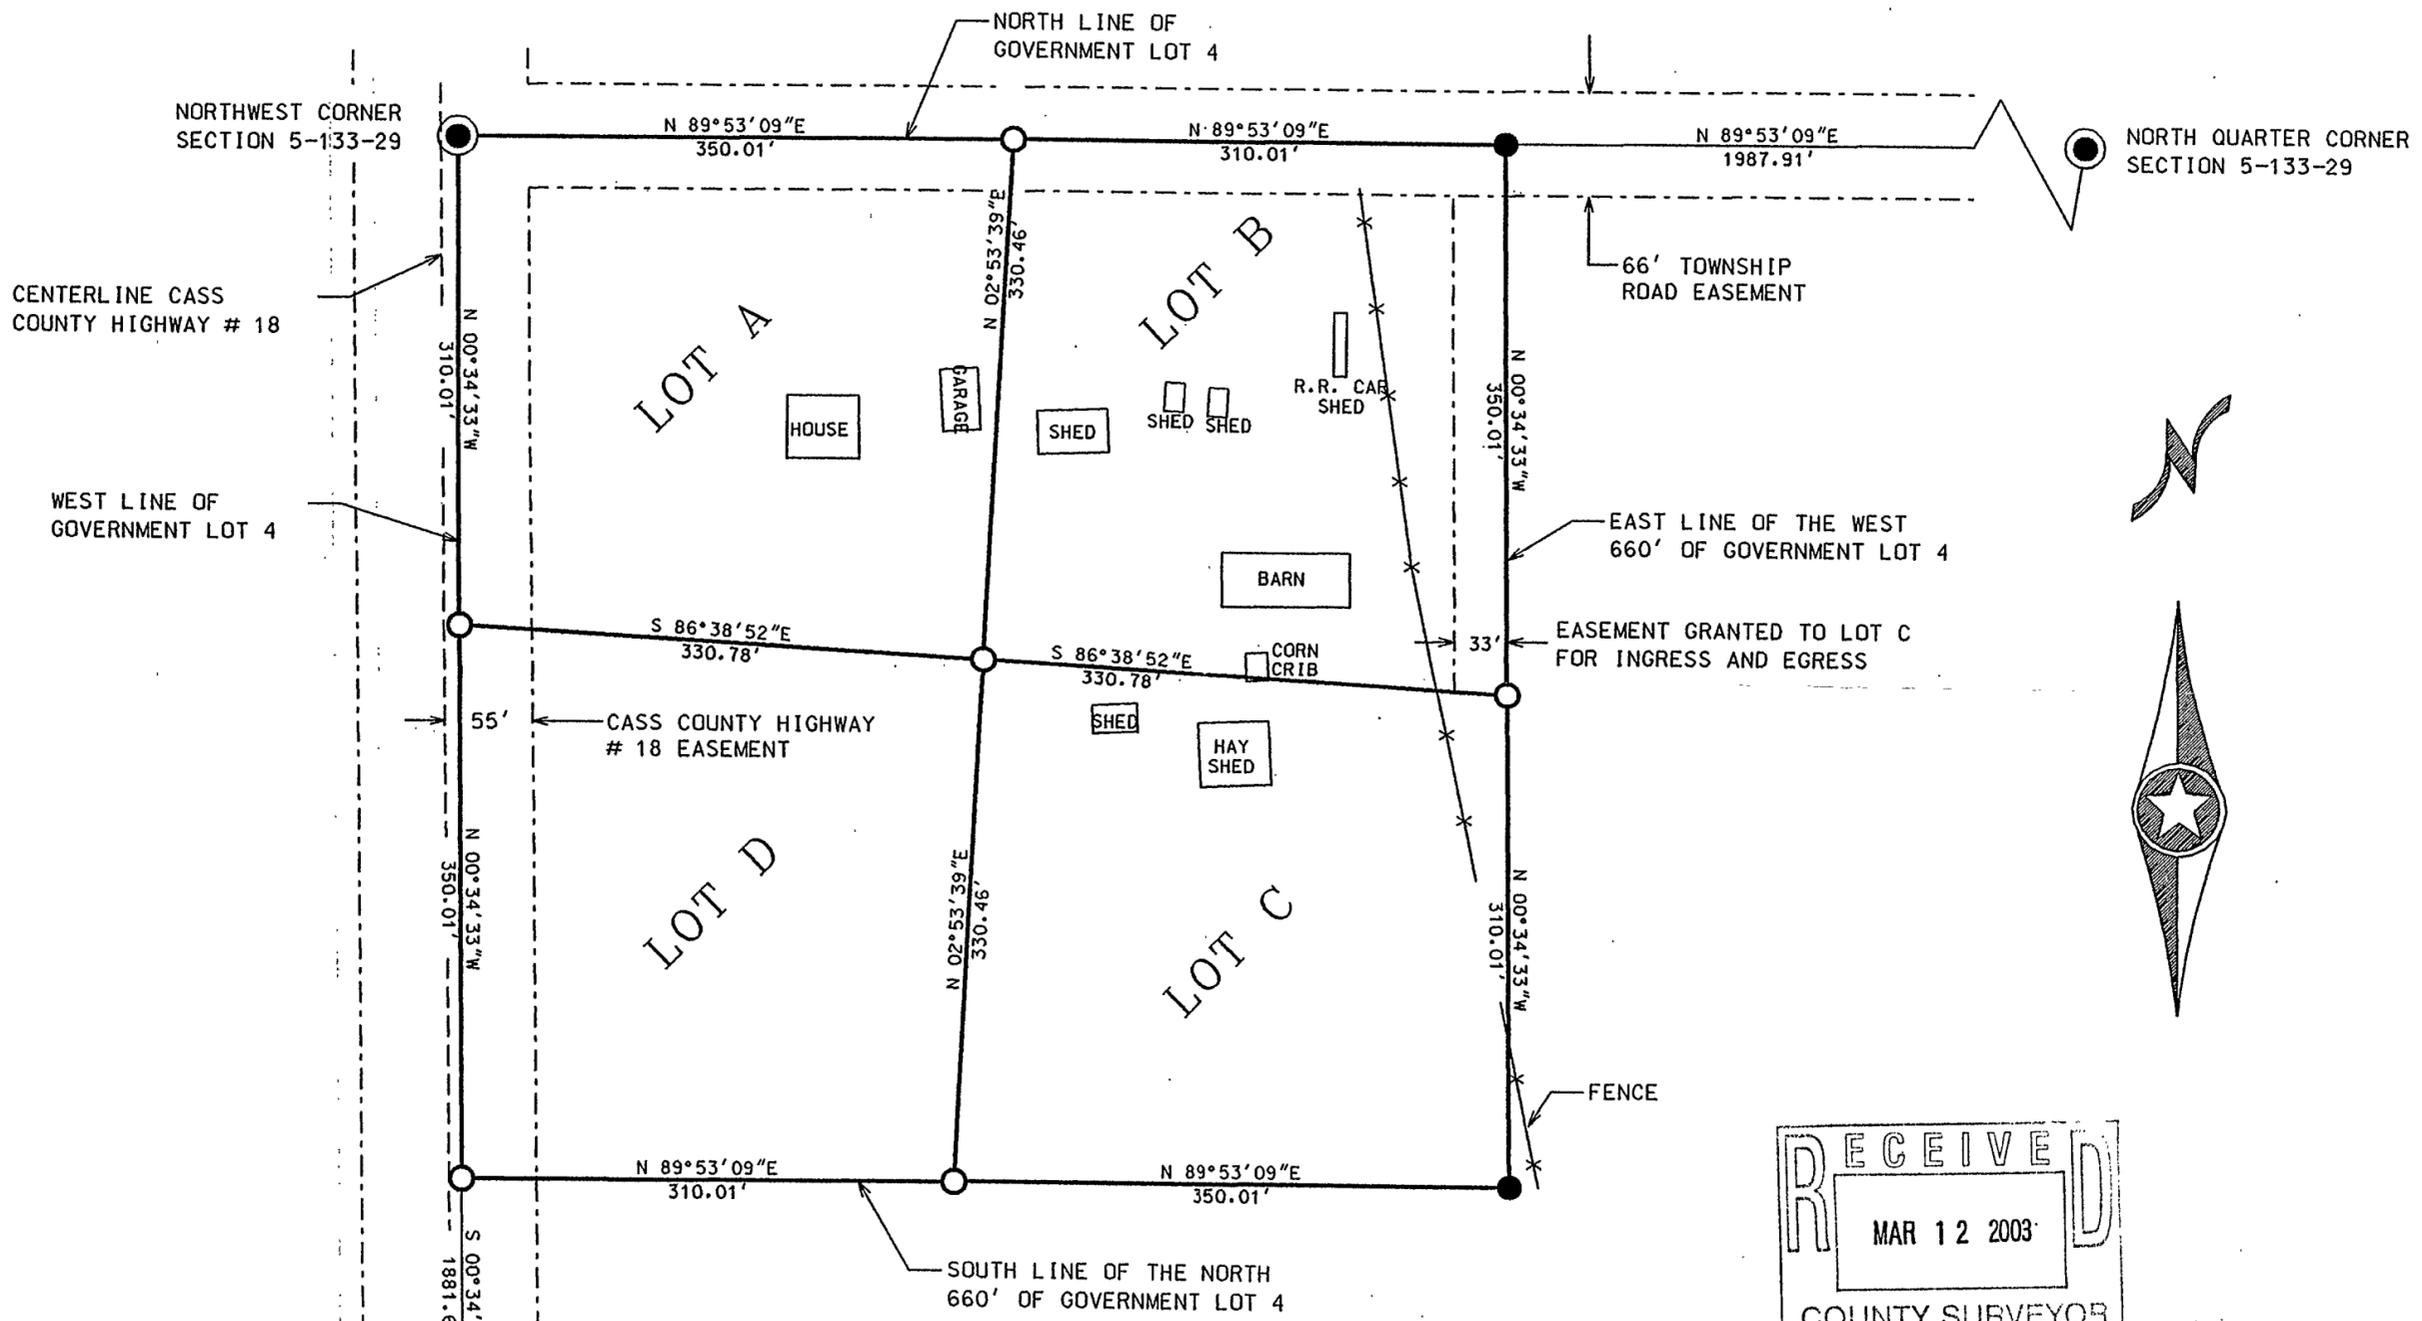

- = IRON MONUMENT FOUND IN PLACE
- = IRON MONUMENT SET MARKED RLS 23668

ORIENTATION OF THIS BEARING SYSTEM IS THE NORTH AMERICAN DATUM OF 1983

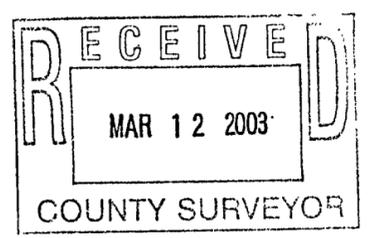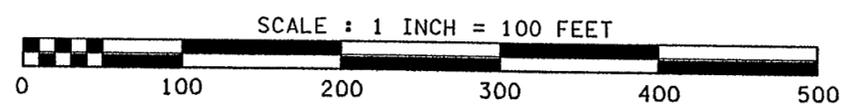

I HEREBY CERTIFY THAT THIS SURVEY WAS PREPARED BY ME OR UNDER MY DIRECT SUPERVISION, AND THAT I AM A DULY LICENSED LAND SURVEYOR UNDER THE LAWS OF THE STATE OF MINNESOTA.

*James Kramer* 12/15/02  
 JAMES KRAMER, LAND SURVEYOR  
 MINNESOTA REGISTRATION NO. 23668

A 181

WEST QUARTER CORNER SECTION 5-133-29