


Certificate of Survey
 Part of the East Half of the Southeast Quarter
 of Section 31, Township 136 North, Range 29 West,
 Cass County, Minnesota

Section 31-136-29

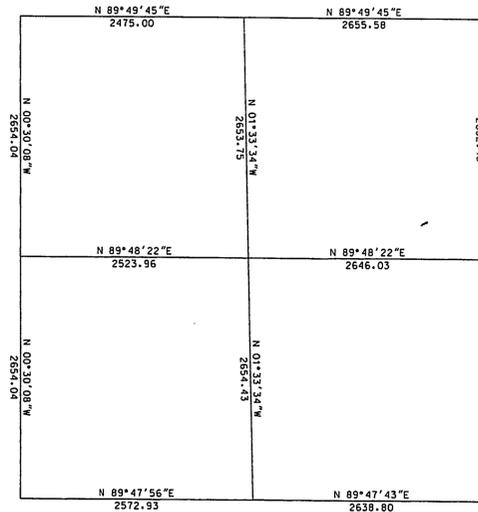

Parent Tract Legal Description:

The Northeast Quarter of the Southeast Quarter of Section 31, Township 136 North, Range 29 West, Cass County, Minnesota.

AND ALSO the Southeast Quarter of the Southeast Quarter of Section 31, Township 136 North, Range 29 West, Cass County, Minnesota.

EXCEPT the South 990.00 feet thereof.

Proposed Legal Description Tract A:

The Northeast Quarter of the Southeast Quarter of Section 31, Township 136 North, Range 29 West, Cass County, Minnesota.

EXCEPT the South 316.50 feet thereof.

Said parcel contains 30.66 acres, more or less, and is subject to all easements, restrictions, or reservations of record, if any.

Proposed Legal Description Tract B:

The South 316.50 feet of the Northeast Quarter of the Southeast Quarter of Section 31, Township 136 North, Range 29 West, Cass County, Minnesota.




AND ALSO the Southeast Quarter of the Southeast Quarter of Section 31, Township 136 North, Range 29 West, Cass County, Minnesota.

EXCEPT the South 990.00 feet thereof.

Said parcel contains 19.81 acres, more or less, and is subject to all easements, restrictions, or reservations of record, if any.

- Indicates iron monument found
- Indicates iron monument set, marked RLS 42619

Orientation of this bearing system is the North American Datum of 1983.

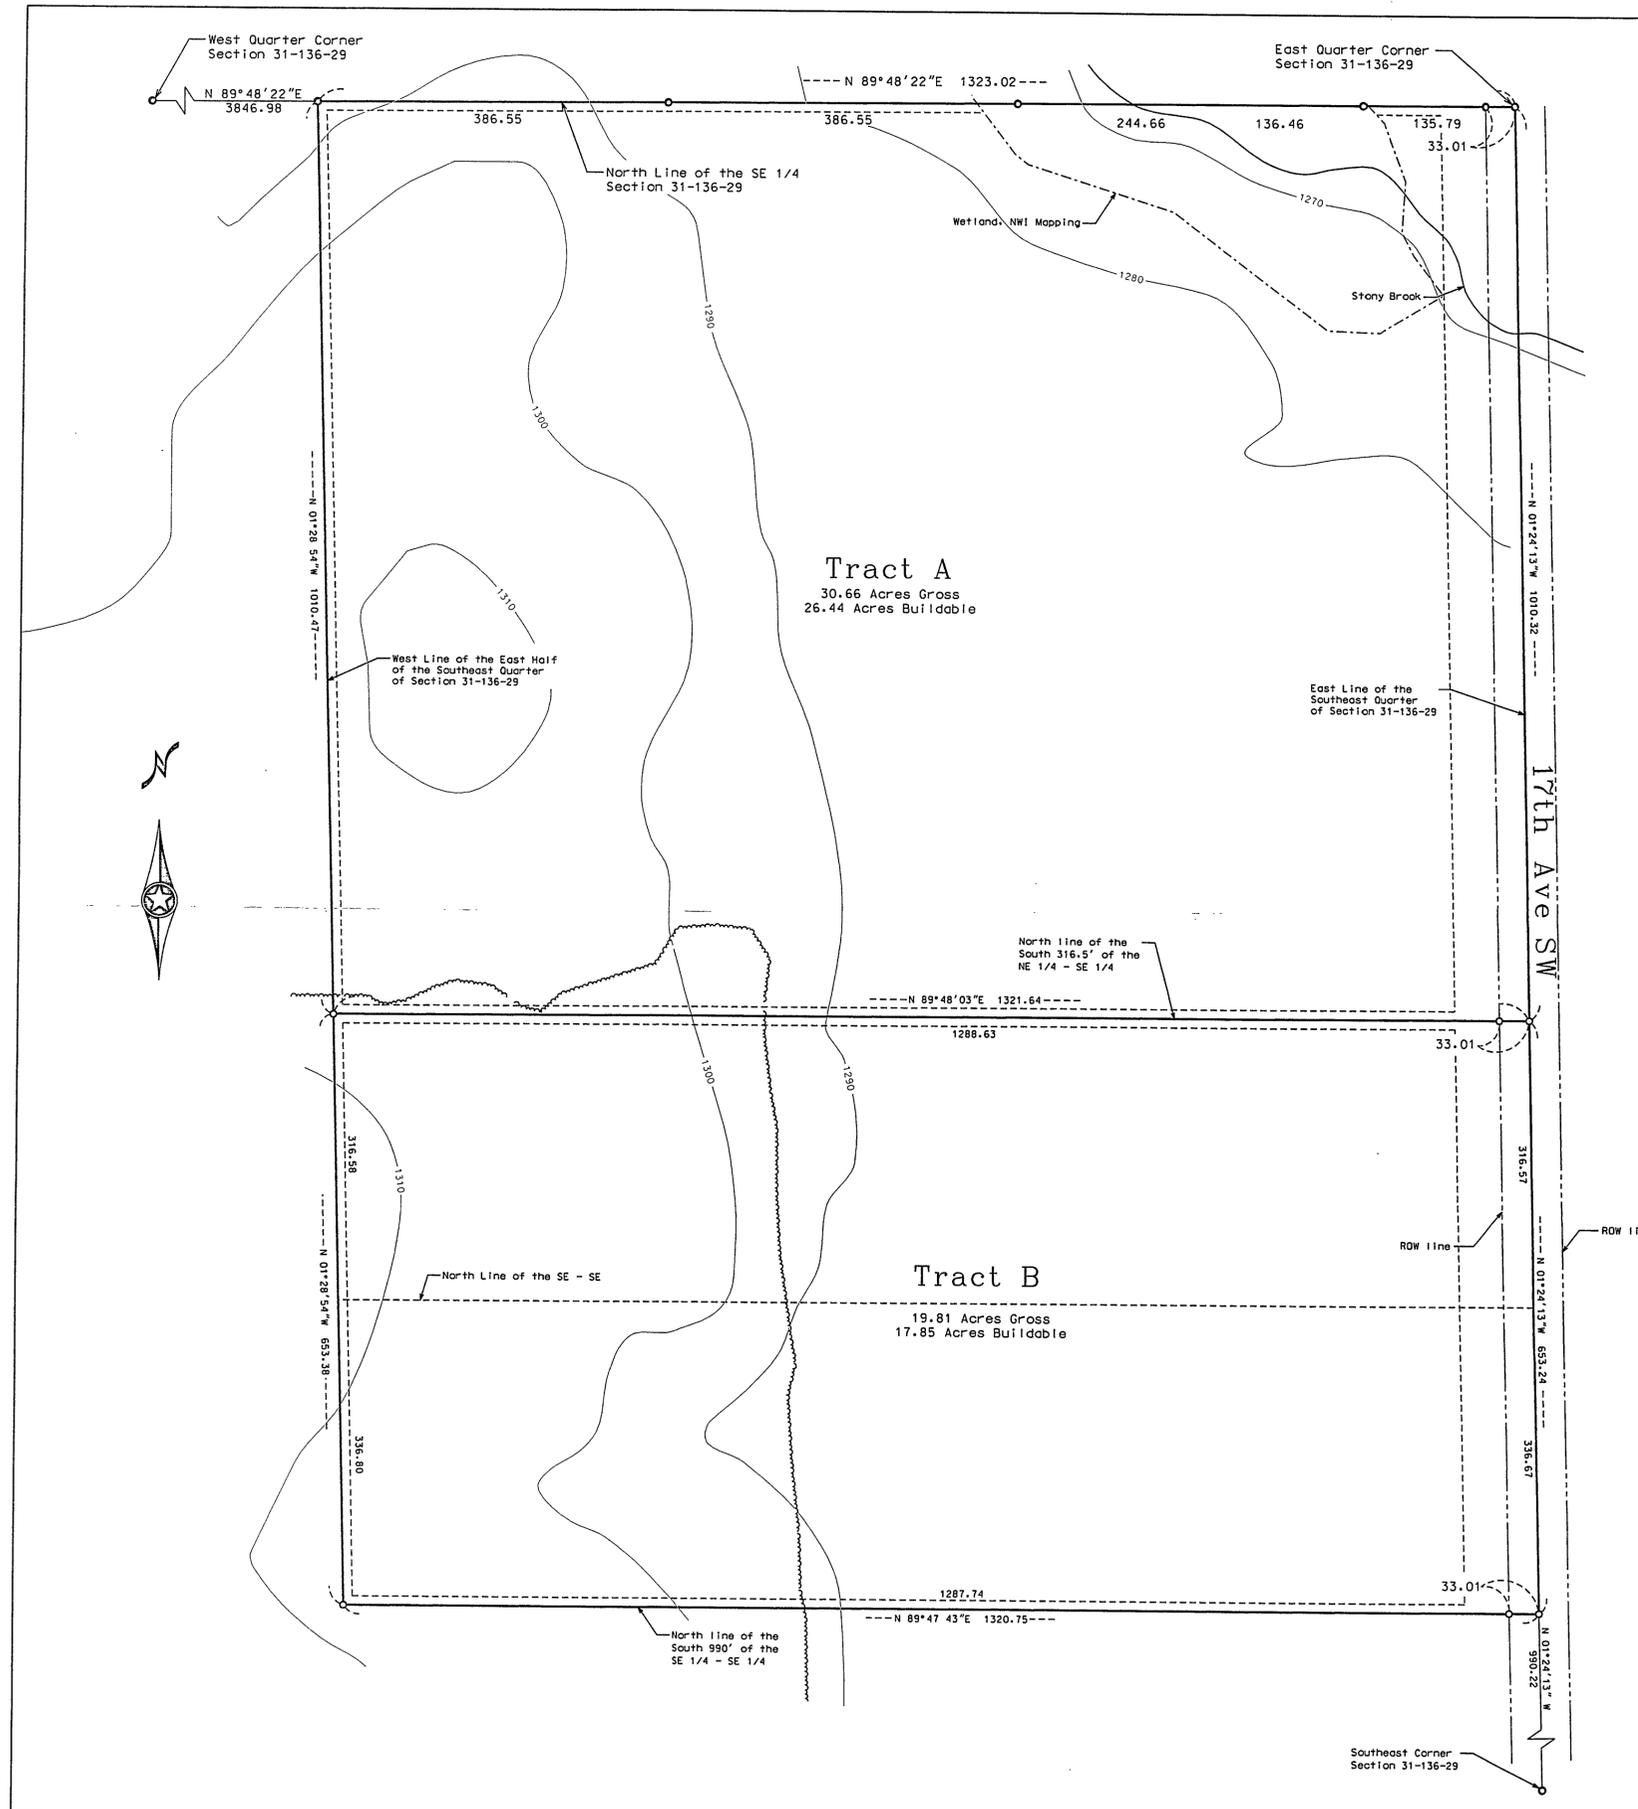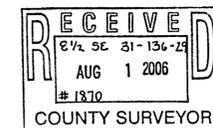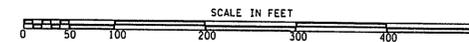

No.	Date	REVISIONS

Client Name: RICHARD HARRIS

Survey By: BS
 Drawn By: KW
 Checked By: JL

I HEREBY CERTIFY THAT THIS PLAN, SURVEY, OR REPORT WAS PREPARED BY ME OR UNDER MY DIRECT SUPERVISION AND THAT I AM A DULY REGISTERED LAND SURVEYOR UNDER THE LAWS OF THE STATE OF MINNESOTA.

Signature: *Jonathan Leas* Date: 7/19/06
 Jarrett M. Leas, MN License No. 42619

PROJECT NO. HARR0601

