
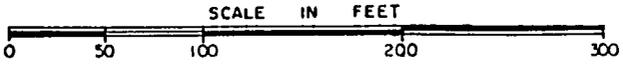


SW1/4 SE1/4
SEC 2, T133N, R32W

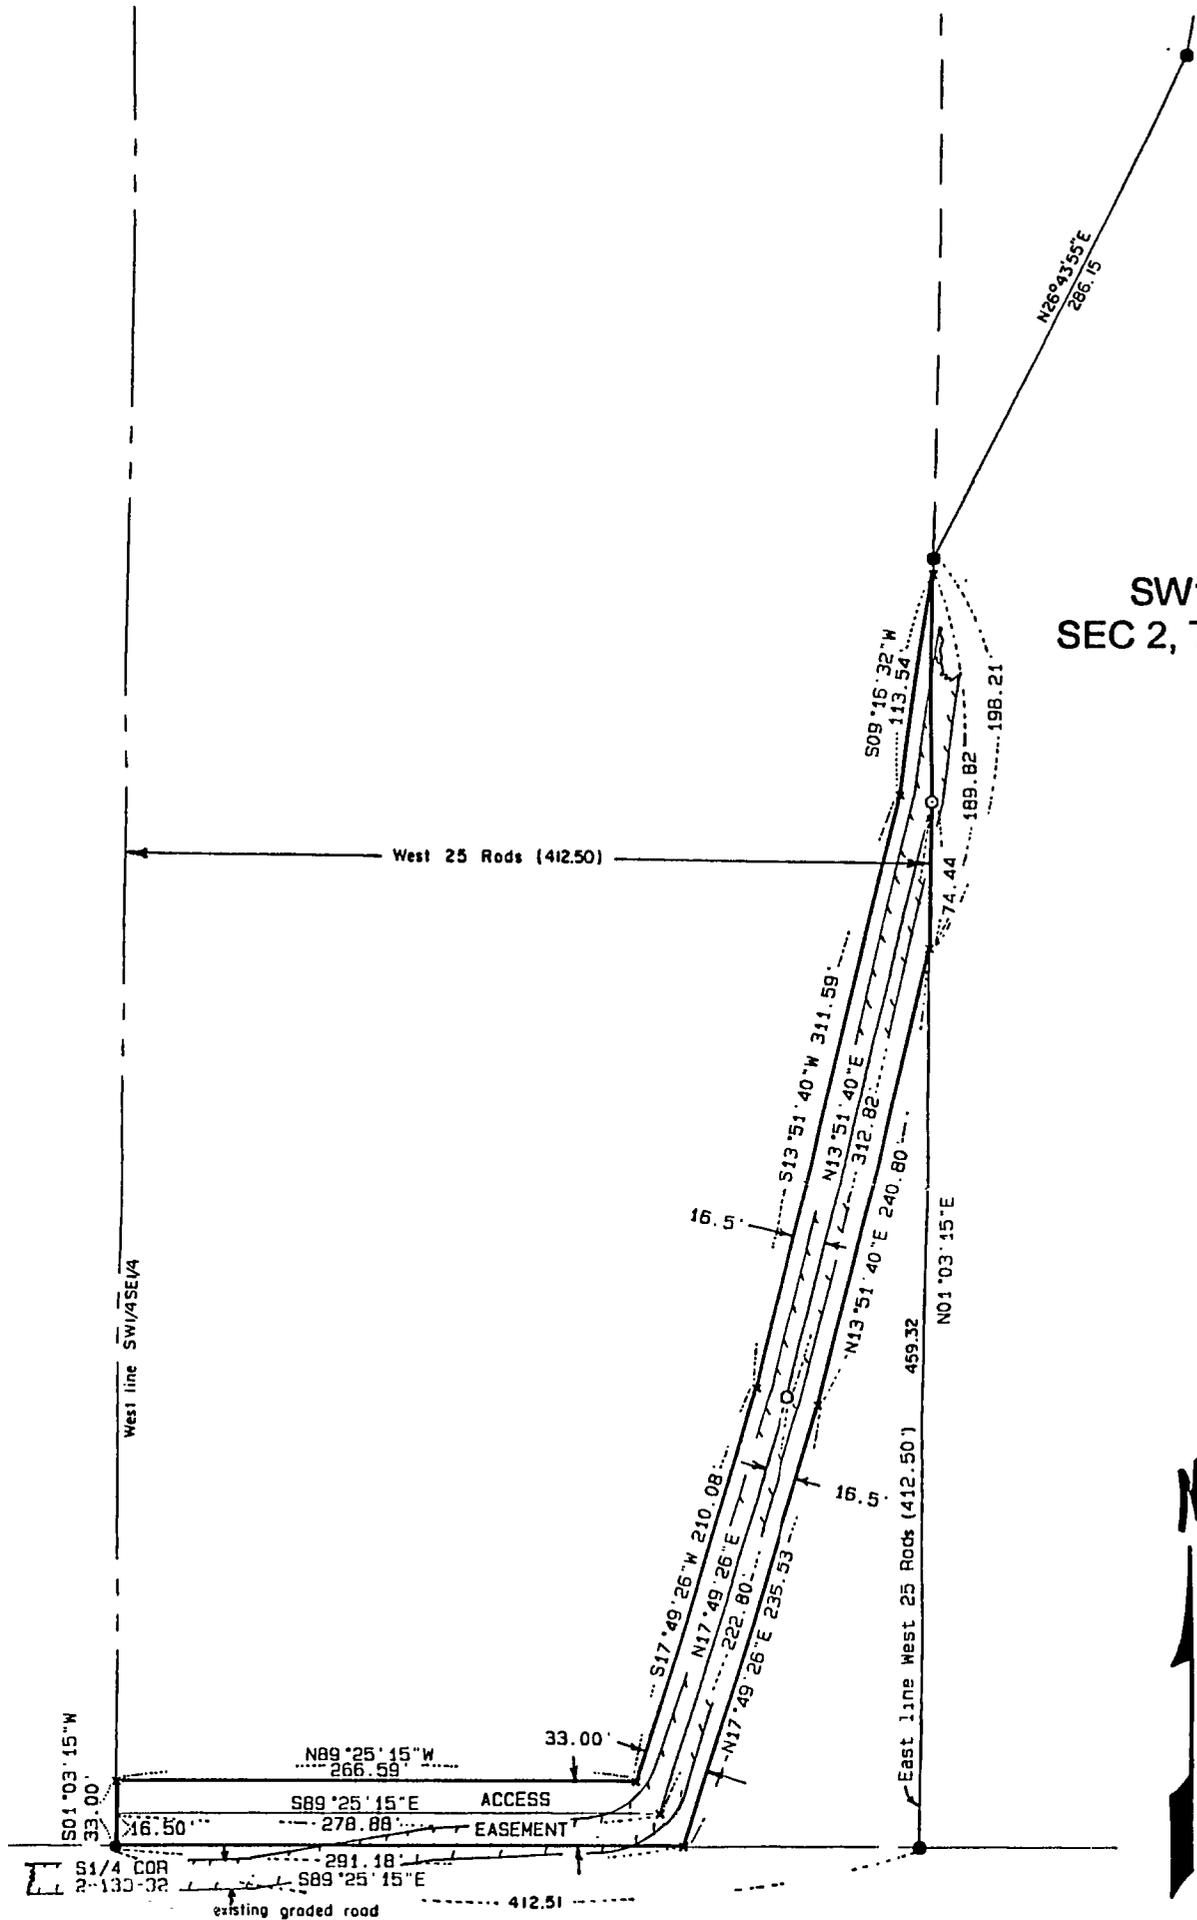

- INPLACE IRON MONUMENT
- 1/2" PIPE SET WITH CAP STAMPED "RLS 19845"
- () RECORD DATA

Certification applies to only those copies that bear my embossed seal.



Section 2, Township 133 North, Range 32 West, Cass County, MN

I hereby certify that this survey, plan or report was prepared by me or under my direct supervision and that I am a duly registered Land Surveyor under the laws of the State of Minnesota.

Rodney F. Eldevik
Registration No. 19845

FILE: 1971 A	REQUESTED BY: Cass County, Minnesota
DRAWN BY: JR	<p>ELDEVIK LAND SURVEYING 1211 Maple Drive SE Alexandria, MN 56308 Telephone: 320-763-7566 Fax: 320-763-7504 Rodney F. Eldevik Registered Land Surveyor</p>
CHECKED: RFE	
DATE: 10/26/00	

SW1/4 SE1/4
SEC 2, T133N, R32W

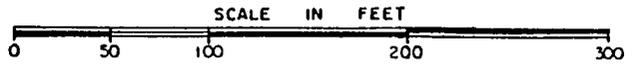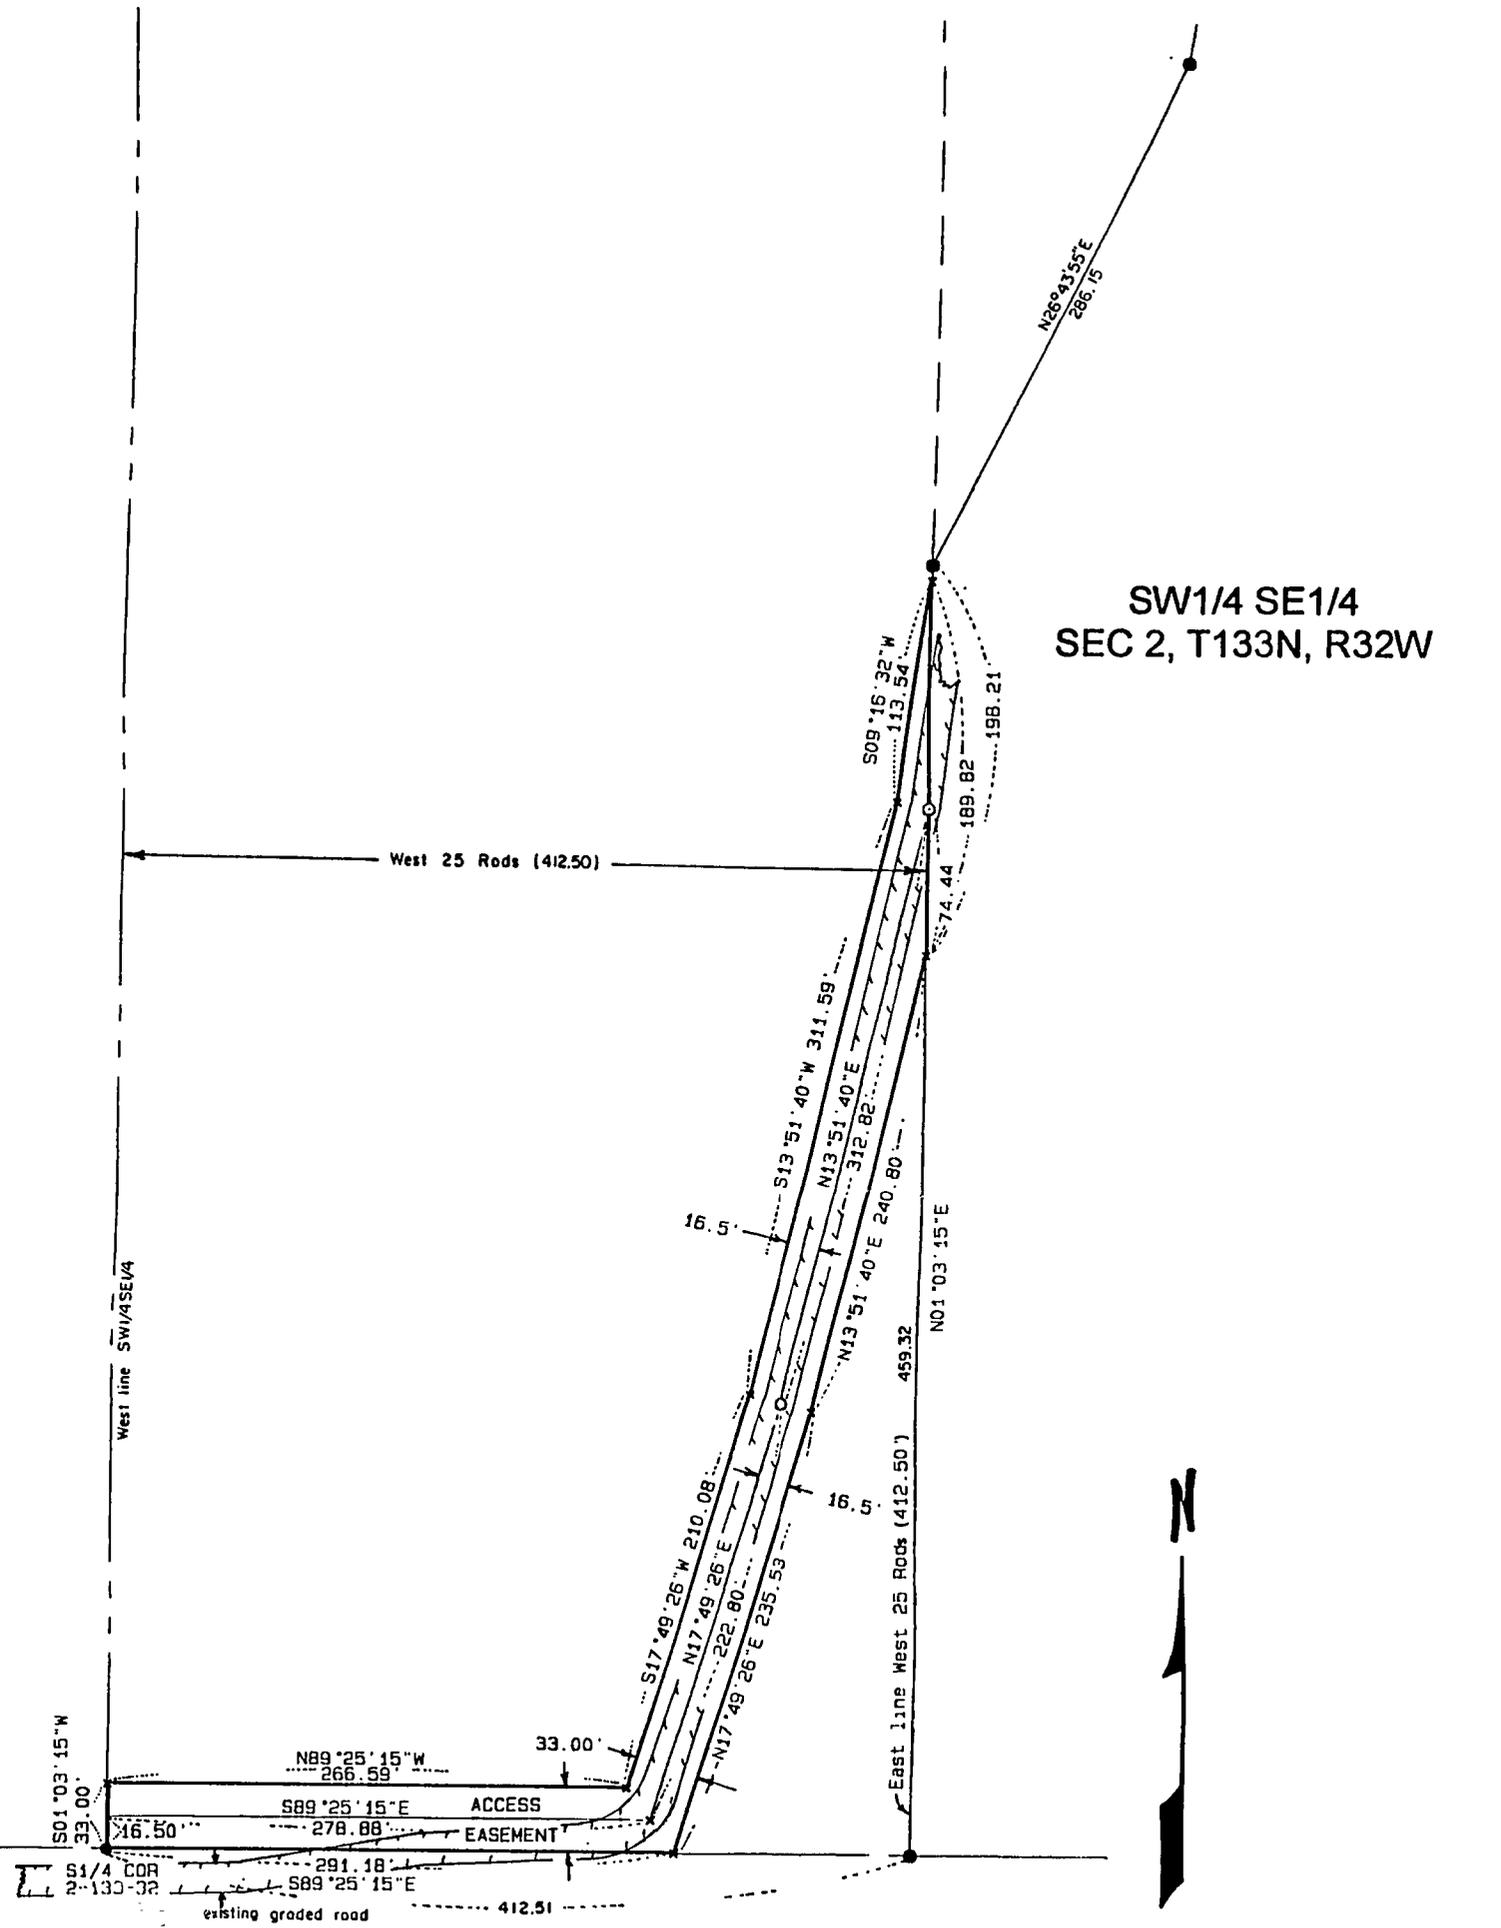

- INPLACE IRON MONUMENT
- 1/2" PIPE SET WITH CAP STAMPED "RLS 19845"
- () RECORD DATA

certification applies to only those copies that bear my embossed seal.

Section 2, Township 133 North, Range 32 West, Cass County, MN

I hereby certify that this survey, plan or report was prepared by me or under my direct supervision and that I am a duly registered Land Surveyor under the laws of the State of Minnesota.

Rodney F. Eldevik
Registration No. 19845

FILE: 1971 A	REQUESTED BY: Cass County, Minnesota
DRAWN BY: JR	<p style="text-align: center;">ELDEVIK LAND SURVEYING</p> <p style="text-align: center;">1211 Maple Drive SE Alexandria, MN 56308 Telephone: 320-763-7566 Fax: 320-763-7504 Rodney F. Eldevik Registered Land Surveyor</p>
CHECKED: RFE	
DATE: 10/26/00	