


# CERTIFICATE OF SURVEY



PART OF BLOCK 22,  
TINGDALE BROS' SHERWOOD FOREST ON GULL LAKE,  
CASS COUNTY, MINNESOTA.

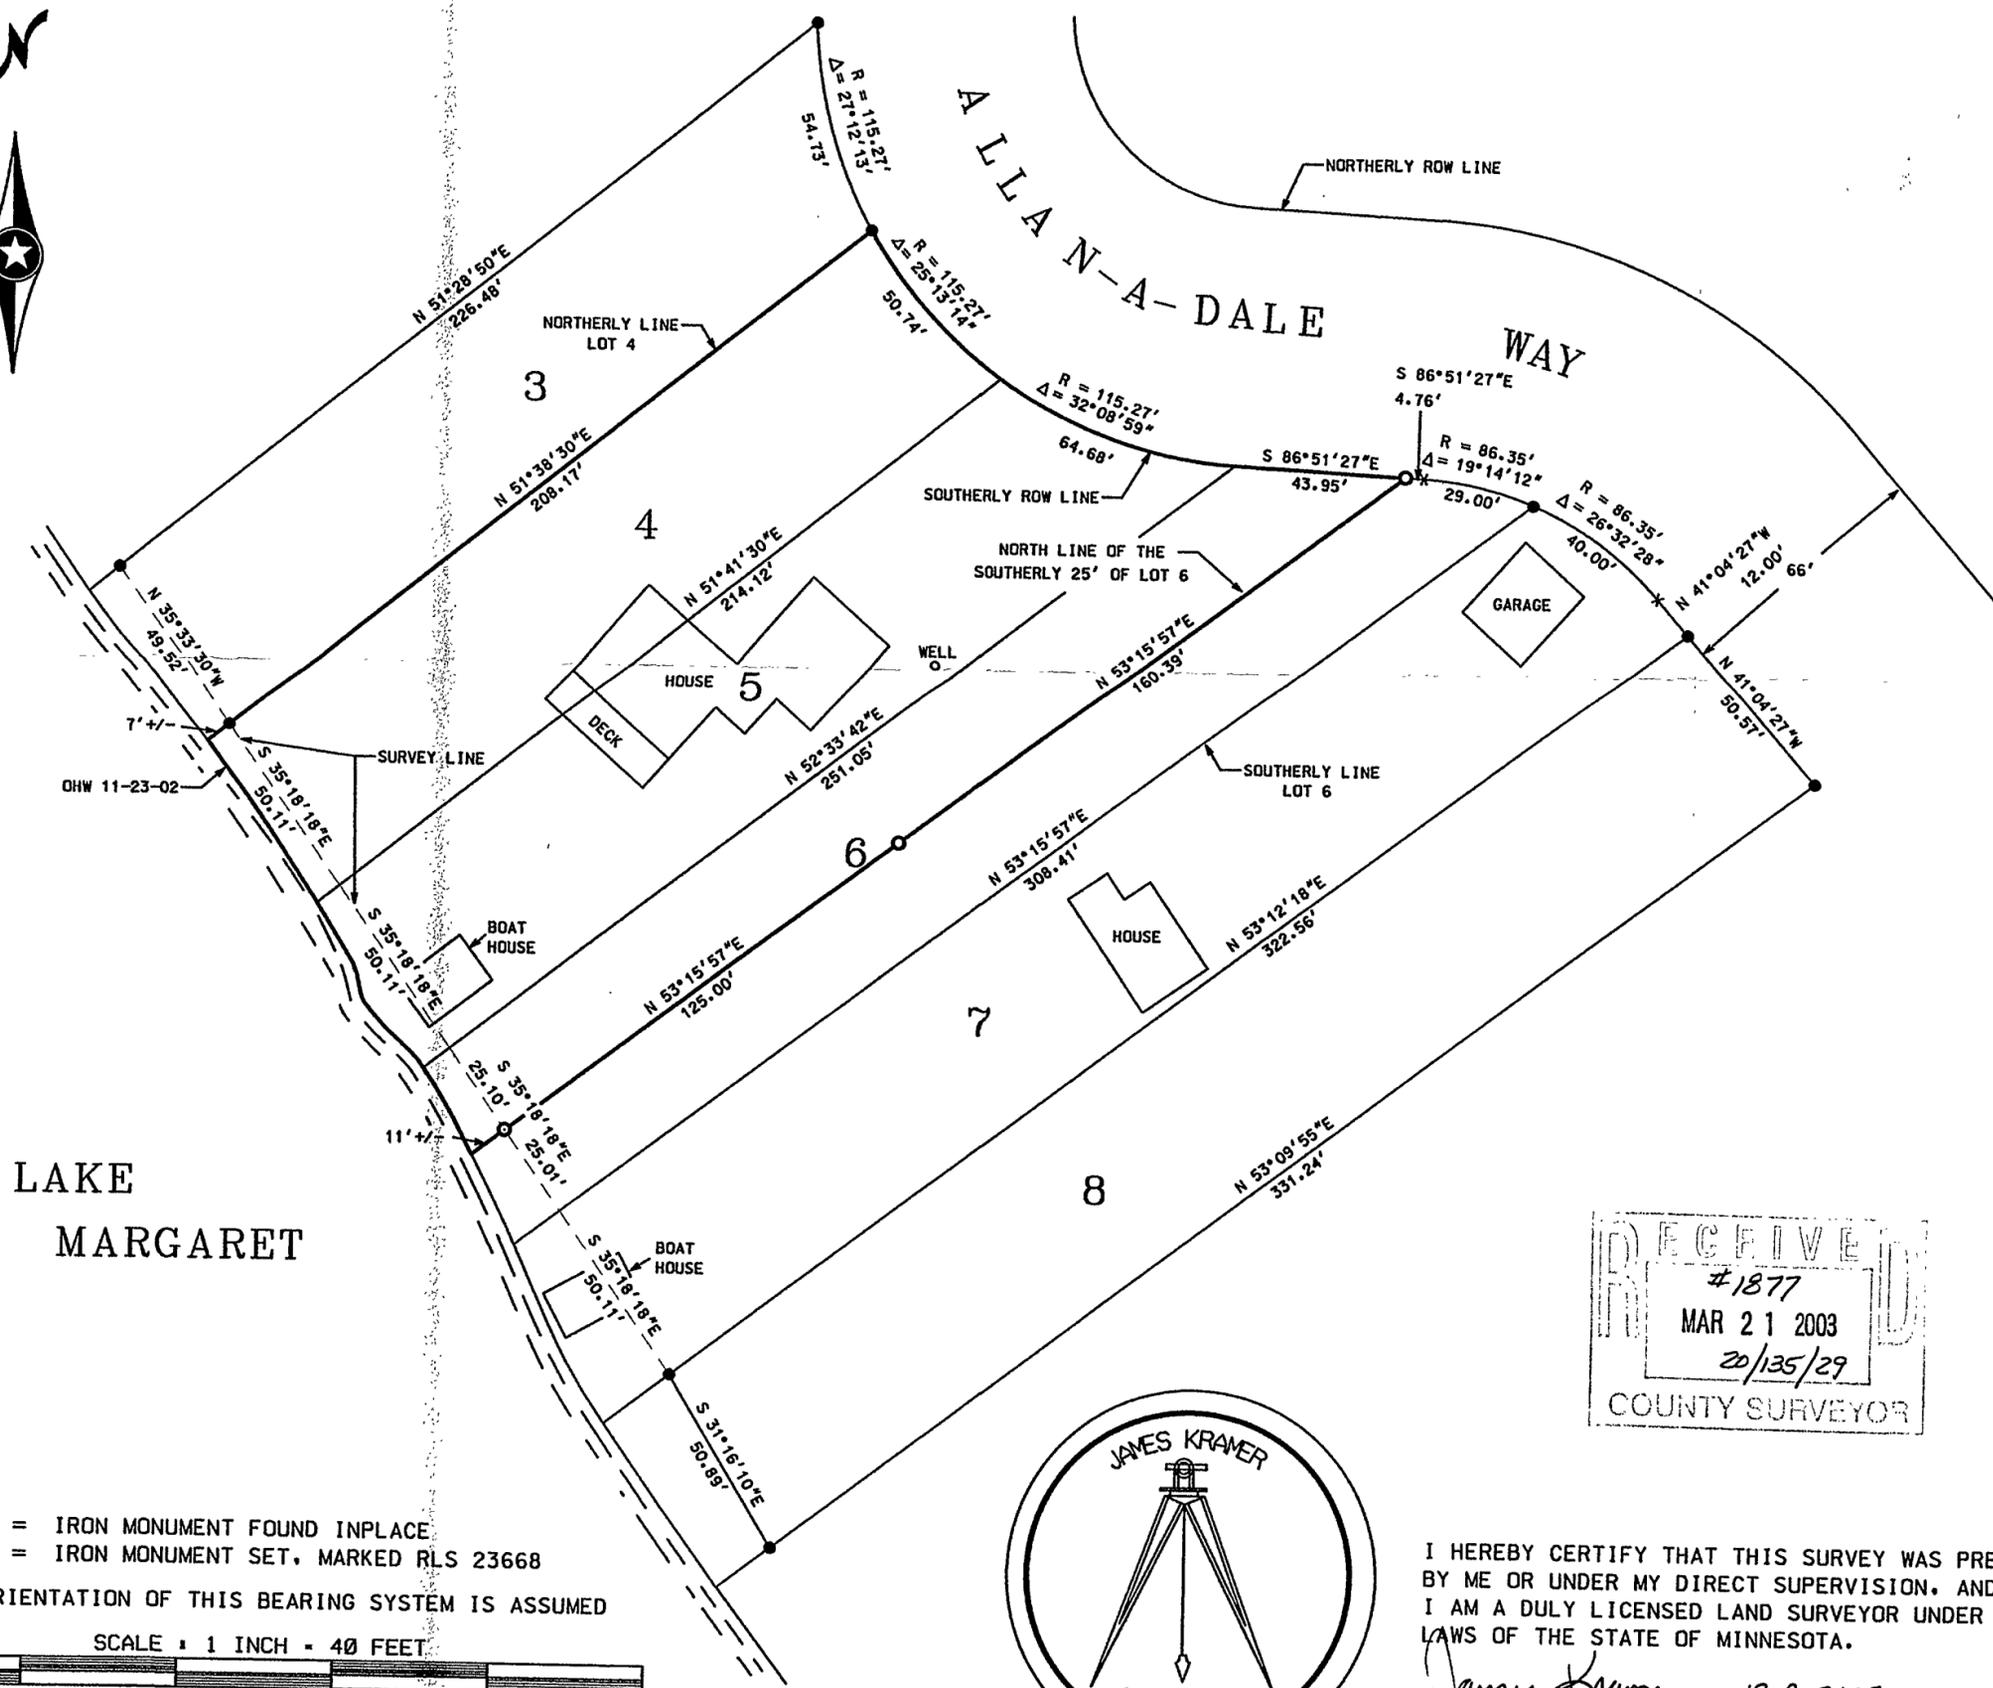

LAKE  
MARGARET

RECEIVED  
#1877  
MAR 21 2003  
20/135/29  
COUNTY SURVEYOR

● = IRON MONUMENT FOUND INPLACE  
○ = IRON MONUMENT SET, MARKED RLS 23668  
ORIENTATION OF THIS BEARING SYSTEM IS ASSUMED

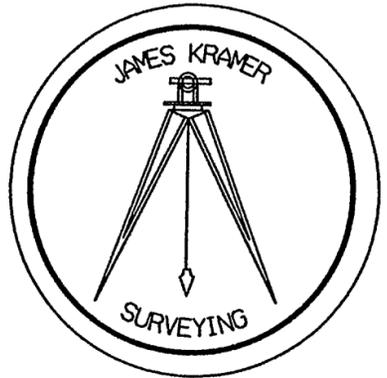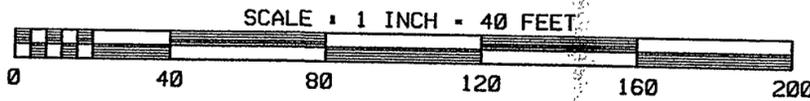

I HEREBY CERTIFY THAT THIS SURVEY WAS PREPARED BY ME OR UNDER MY DIRECT SUPERVISION, AND THAT I AM A DULY LICENSED LAND SURVEYOR UNDER THE LAWS OF THE STATE OF MINNESOTA.

*James Kramer* 12-9-2002  
JAMES KRAMER, LAND SURVEYOR  
MINNESOTA REGISTRATION NO. 23668