

CERTIFICATE OF SURVEY

PART OF THE NORTHEAST QUARTER OF THE NORTHEAST QUARTER,
SECTION 29, TOWNSHIP 134 NORTH, RANGE 30 WEST,
CASS COUNTY, MINNESOTA


LEGAL DESCRIPTION PROVIDED BY CLIENT

Northeast Quarter of the Northeast Quarter (NE 1/4 of NE 1/4), Section Twenty-nine (29), Township One Hundred Thirty-four (134) North, Range Thirty (30) West EXCEPT the North 300 feet thereof and further excepting the East 200 feet thereof

PROPOSED LEGAL DESCRIPTIONS

- TRACT 1**
That part of the Northeast Quarter of the Northeast Quarter, Section 29, Township 134 North, Range 30 West, Cass County, Minnesota, lying North of the South 505.00 feet thereof, lying South of the North 300.00 feet thereof, and lying West of the East 200.00 feet thereof.
Subject to easements, restrictions, and reservations of record.
- TRACT 2**
The South 505.00 feet of the West 561.00 feet of the Northeast Quarter of the Northeast Quarter, Section 29, Township 134 North, Range 30 West, Cass County, Minnesota.
Subject to easements, restrictions, and reservations of record.
- TRACT 3**
The South 505.00 feet of the Northeast Quarter of the Northeast Quarter, Section 29, Township 134 North, Range 30 West, Cass County, Minnesota, lying East of the West 561.00 feet thereof and lying West of the East 200.00 feet thereof.
Subject to easements, restrictions, and reservations of record.

SECTION BREAKDOWN SECTION 29, TOWNSHIP 134 NORTH, RANGE 30 WEST

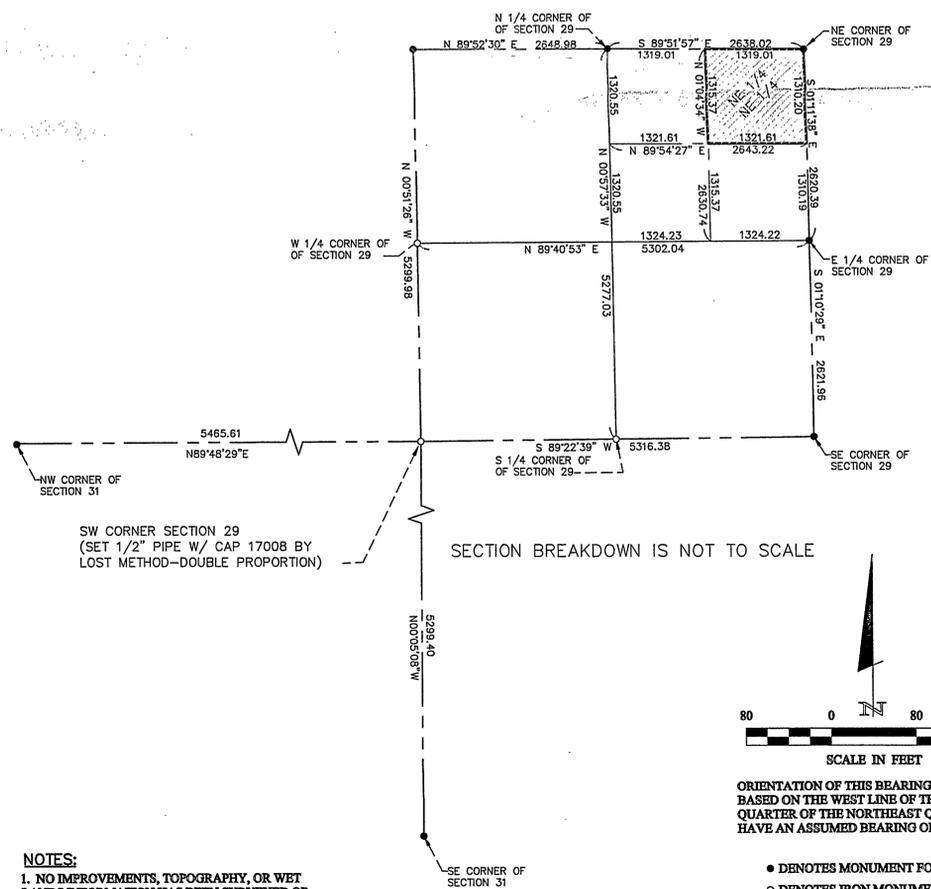

ORIENTATION OF THIS BEARING SYSTEM IS BASED ON THE WEST LINE OF THE NORTHEAST QUARTER OF THE NORTHEAST QUARTER TO HAVE AN ASSUMED BEARING OF S 01°04'34" E.

- NOTES:**
- NO IMPROVEMENTS, TOPOGRAPHY, OR WET LANDS INFORMATION HAS BEEN SURVEYED OR SHOWN ON THIS CERTIFICATE.
 - SEE SEPERATE SHEET FOR EASEMENTS.

- DENOTES MONUMENT FOUND
- DENOTES IRON MONUMENT SET MARKED BY LICENSE No. 17008


I Landeckler & Associates, Inc. Engineering - Surveying - Planning 1888664940 218-688-904 Fax: 218-688-904	
I HEREBY CERTIFY THAT THIS SURVEY, PLAN, SPECIFICATION, OR REPORT WAS PREPARED BY ME OR UNDER MY DIRECT SUPERVISION AND THAT I AM A DULY LICENSED PROFESSIONAL ENGINEER OR LAND SURVEYOR UNDER THE LAWS OF THE STATE OF MINNESOTA.	David S. Landeckler PLS# 17008 U.C. NO.
REVISIONS DATE DESCRIPTION 1/29/03 REVISED EASEMENT	BY CMH
COMPUTER: CO21162A.dwg FIELD BOOK: BOOK 219 P.G. 63 FILE NO.: 021162	DATE: 02/14/03 SCALE: 1" = 80' HORIZ.: NONE VERT.: NONE
PROJ. MGR. DSL CHECKED BY: DSL DRAWN BY: CMH/TPC	CERTIFICATE OF SURVEY Chuck Anderson BWCA Land Company LLP PO Box 191 Sank Centre, MN 56378
SHEET 1 OF 1	A 307

CERTIFICATE OF SURVEY

PART OF THE SOUTHEAST QUARTER OF THE NORTHEAST QUARTER,
SECTION 29, TOWNSHIP 134 NORTH, RANGE 30 WEST,
CASS COUNTY, MINNESOTA

RECEIVED
SEP 18 2008
COUNTY SURVEYOR

Landecker & Associates, Inc.
Professional Surveyors - Minnesota
1800 Lakeside Drive, Suite 200
St. Louis, MN 56477
Phone: 656-666-6990 Fax: 656-666-6991

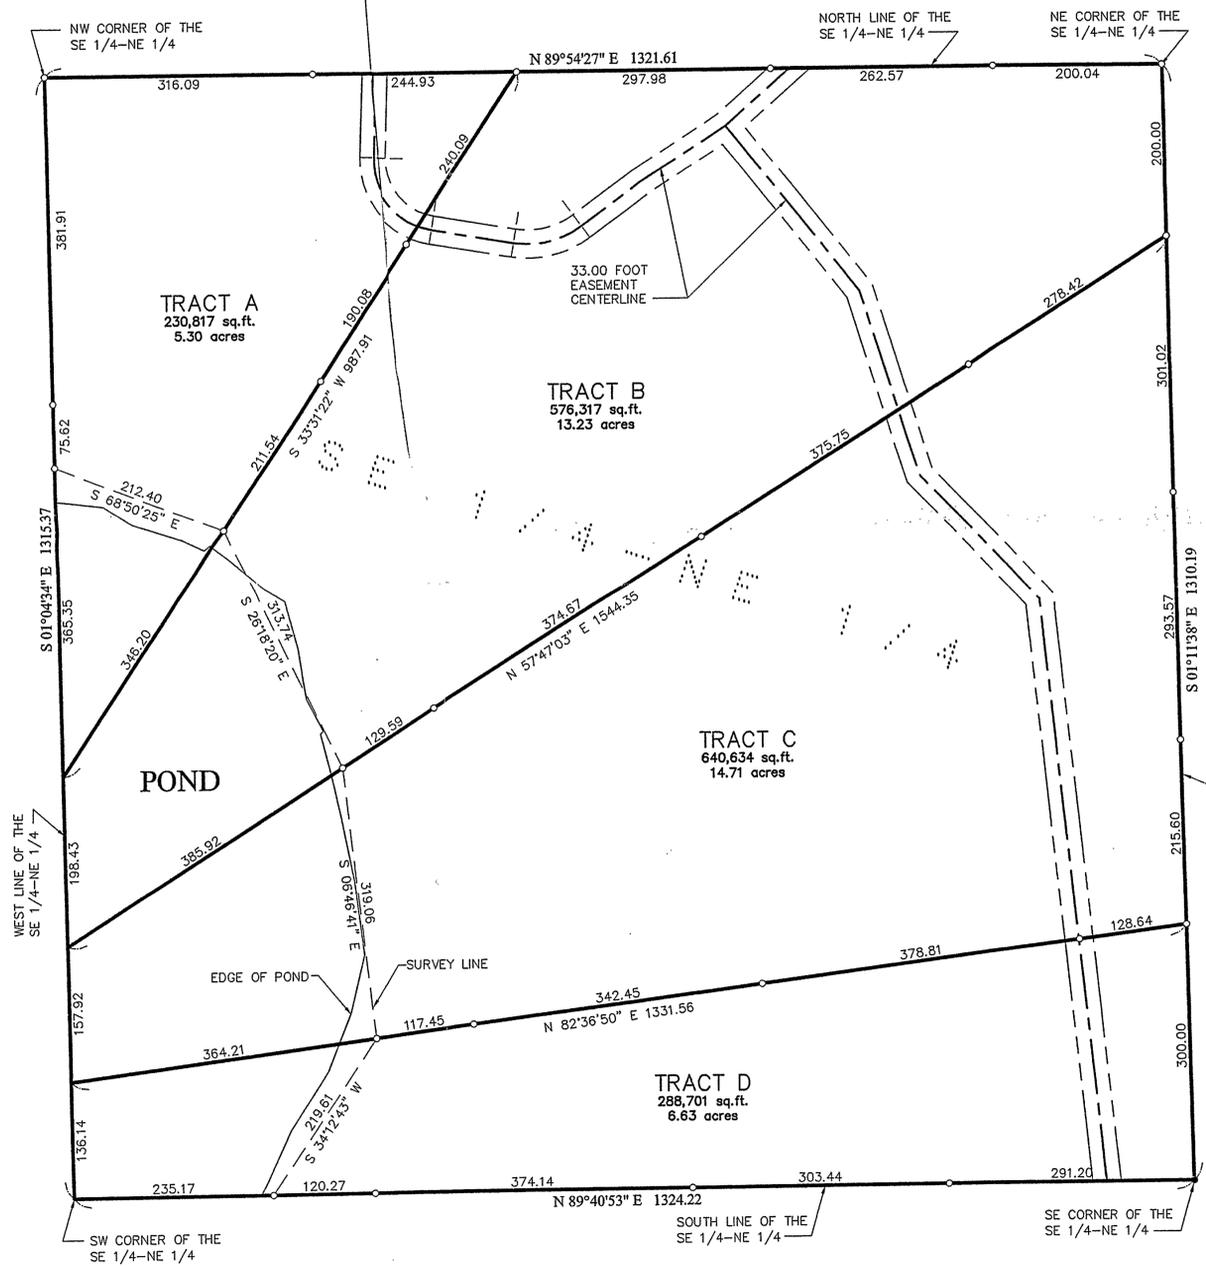

LEGAL DESCRIPTION PROVIDED BY CLIENT

Southeast Quarter of the Northeast Quarter (SE 1/4 of NE 1/4), Section Twenty-nine (29), Township One Hundred Thirty-four (134) North, Range Thirty (30) West.

PROPOSED LEGAL DESCRIPTIONS

TRACT A

That part of the Southeast Quarter of the Northeast Quarter, Section 29, Township 134 North, Range 30 West, Cass County, Minnesota, lying Northerly and Westerly of the following described line: Commencing at the Northwest corner of said Southeast Quarter of the Northeast Quarter; thence South 01 degree 04 minutes 34 seconds East, assumed bearing, along the West line of said Southeast Quarter of the Northeast Quarter 822.88 feet to the point of beginning of the line to be herein described; thence North 33 degrees 31 minutes 22 seconds East 987.91 feet, more or less to the North line of said Southeast Quarter of the Northeast Quarter and said line there terminating.

Subject to easements, restrictions, and reservations of record.

TRACT B

That part of the Southeast Quarter of the Northeast Quarter, Section 29, Township 134 North, Range 30 West, Cass County, Minnesota, described as follows: Commencing at the Northwest corner of said Southeast Quarter of the Northeast Quarter; thence South 01 degree 04 minutes 34 seconds East, assumed bearing, along the West line of said Southeast Quarter of the Northeast Quarter 822.88 feet to the point of beginning of the tract to be herein described; thence continuing South 01 degree 04 minutes 34 seconds East along said West line 198.43 feet; thence North 57 degrees 47 minutes 03 seconds East 1544.35 feet, more or less, to the East line of said Southeast Quarter of the Northeast Quarter; thence North 01 degree 11 minutes 38 seconds West along said East line 200.00 feet to the Northeast corner of said Southeast Quarter of the Northeast Quarter; thence South 89 degrees 54 minutes 27 seconds West along the North line of said Southeast Quarter of the Northeast Quarter 760.59 feet to the intersection with a line bearing North 33 degrees 31 minutes 22 seconds East from the point of beginning; thence South 33 degrees 31 minutes 22 seconds West 987.91 feet, more or less, to the point of beginning.

Subject to easements, restrictions, and reservations of record.

TRACT C

That part of the Southeast Quarter of the Northeast Quarter, Section 29, Township 134 North, Range 30 West, Cass County, Minnesota, described as follows: Commencing at the Northwest corner of said Southeast Quarter of the Northeast Quarter; thence South 01 degree 04 minutes 34 seconds East, assumed bearing, along the West line of said Southeast Quarter of the Northeast Quarter 822.88 feet to the point of beginning of the tract to be herein described; thence continuing South 01 degree 04 minutes 34 seconds East along said West line 157.92 feet; thence North 82 degrees 36 minutes 50 seconds East 1331.56 feet, more or less, to the East line of said Southeast Quarter of the Northeast Quarter; thence North 01 degree 11 minutes 38 seconds West along said East line 810.19 feet to the intersection with a line bearing North 57 degrees 47 minutes 03 seconds East from the point of beginning; thence South 57 degrees 47 minutes 03 seconds West 1544.35 feet, more or less, to the point of beginning.


Subject to easements, restrictions, and reservations of record.

TRACT D

That part of the Southeast Quarter of the Northeast Quarter, Section 29, Township 134 North, Range 30 West, Cass County, Minnesota, lying Southerly of the following described line: Commencing at the Northwest corner of said Southeast Quarter of the Northeast Quarter; thence South 01 degree 04 minutes 34 seconds East, assumed bearing, along the West line of said Southeast Quarter of the Northeast Quarter 1179.23 feet to the point of beginning of the line to be herein described; thence North 82 degrees 36 minutes 50 seconds East 1331.56 feet, more or less, to the East line of said Southeast Quarter of the Northeast Quarter and said line there terminating.

Subject to easements, restrictions, and reservations of record.

SECTION BREAKDOWN SECTION 29, TOWNSHIP 134 NORTH, RANGE 30 WEST

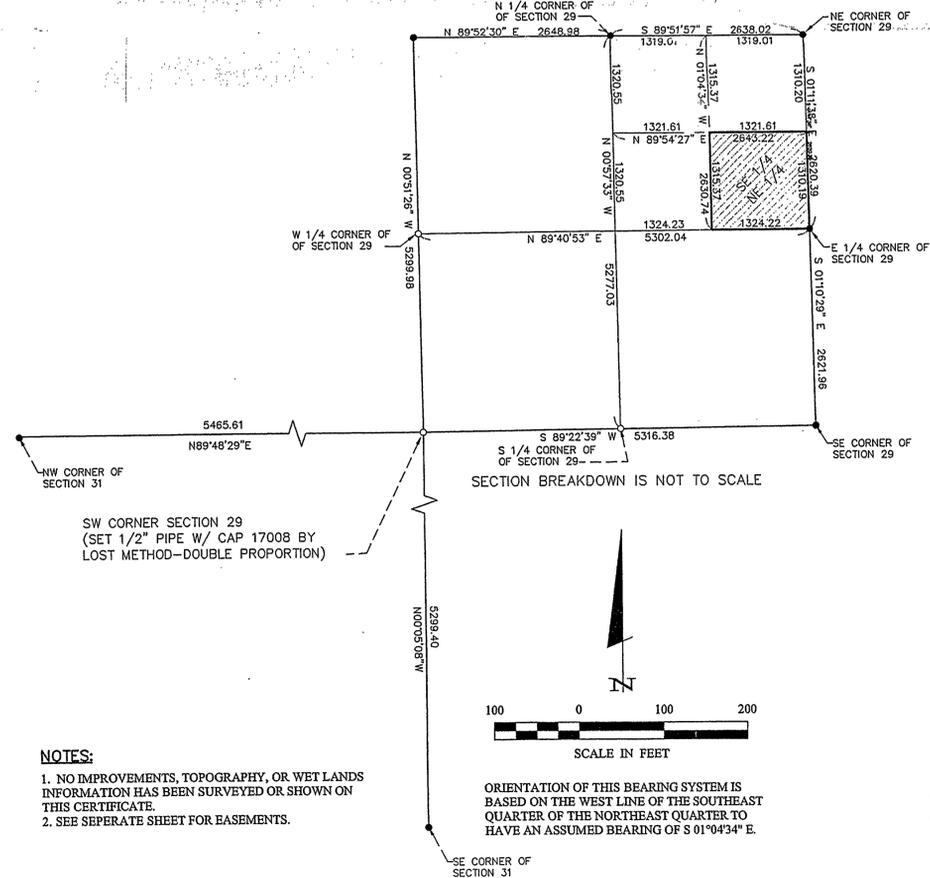

NOTES:

1. NO IMPROVEMENTS, TOPOGRAPHY, OR WET LANDS INFORMATION HAS BEEN SURVEYED OR SHOWN ON THIS CERTIFICATE.
2. SEE SEPERATE SHEET FOR EASEMENTS.

- DENOTES MONUMENT FOUND
- DENOTES IRON MONUMENT SET MARKED BY LICENSE No. 17008

REVISIONS	DESCRIPTION	DATE	BY

COMPUTER:	CO21162.dwg	DATE:	2/11/03
CHECKED BY:	FIELD BOOK:	SCALE:	1"=100'
DRAWN BY:	BOOK: 219	HORIZ.:	PG. 63
TITLE:	FILE NO.:	VERT.:	NONE
	021162		

<p>CERTIFICATE OF SURVEY</p> <p>Chuck Anderson BY/CA Land Company LLP PO Box 191 Sauk Center, MN 56378</p>	<p>PROJ. MGR.:</p> <p>DSL</p> <p>CHECKED BY:</p> <p>DSL</p> <p>DRAWN BY:</p> <p>TFC</p>
---	---

CERTIFICATE OF SURVEY

PART OF THE NORTHEAST QUARTER OF THE NORTHEAST QUARTER,
SECTION 29, TOWNSHIP 134 NORTH, RANGE 30 WEST,
CASS COUNTY, MINNESOTA

LEGAL DESCRIPTION PROVIDED BY CLIENT

Northeast Quarter of the Northeast Quarter (NE 1/4 of NE 1/4), Section Twenty-nine (29), Township One Hundred Thirty-four (134) North, Range Thirty (30) West EXCEPT the North 300 feet thereof and further excepting the East 200 feet thereof

PROPOSED LEGAL DESCRIPTIONS

TRACT 1

That part of the Northeast Quarter of the Northeast Quarter, Section 29, Township 134 North, Range 30 West, Cass County, Minnesota, lying North of the South 505.00 feet thereof, lying South of the North 300.00 feet thereof, and lying West of the East 200.00 feet thereof.

Subject to easements, restrictions, and reservations of record.

TRACT 2

The South 505.00 feet of the West 561.00 feet of the Northeast Quarter of the Northeast Quarter, Section 29, Township 134 North, Range 30 West, Cass County, Minnesota.

Subject to easements, restrictions, and reservations of record.

TRACT 3

The South 505.00 feet of the Northeast Quarter of the Northeast Quarter, Section 29, Township 134 North, Range 30 West, Cass County, Minnesota, lying East of the West 561.00 feet thereof and lying West of the East 200.00 feet thereof.

Subject to easements, restrictions, and reservations of record.

POTLATCH TRACT
565,304 sq.ft.±
12.98 acres±


TRACT 1
568,894 sq.ft.±
13.06 acres±

TRACT 2
283,347 sq.ft.±
6.50 acres±

TRACT 3
282,784 sq.ft.±
6.49 acres±

SECTION BREAKDOWN

SECTION 29, TOWNSHIP 134 NORTH, RANGE 30 WEST

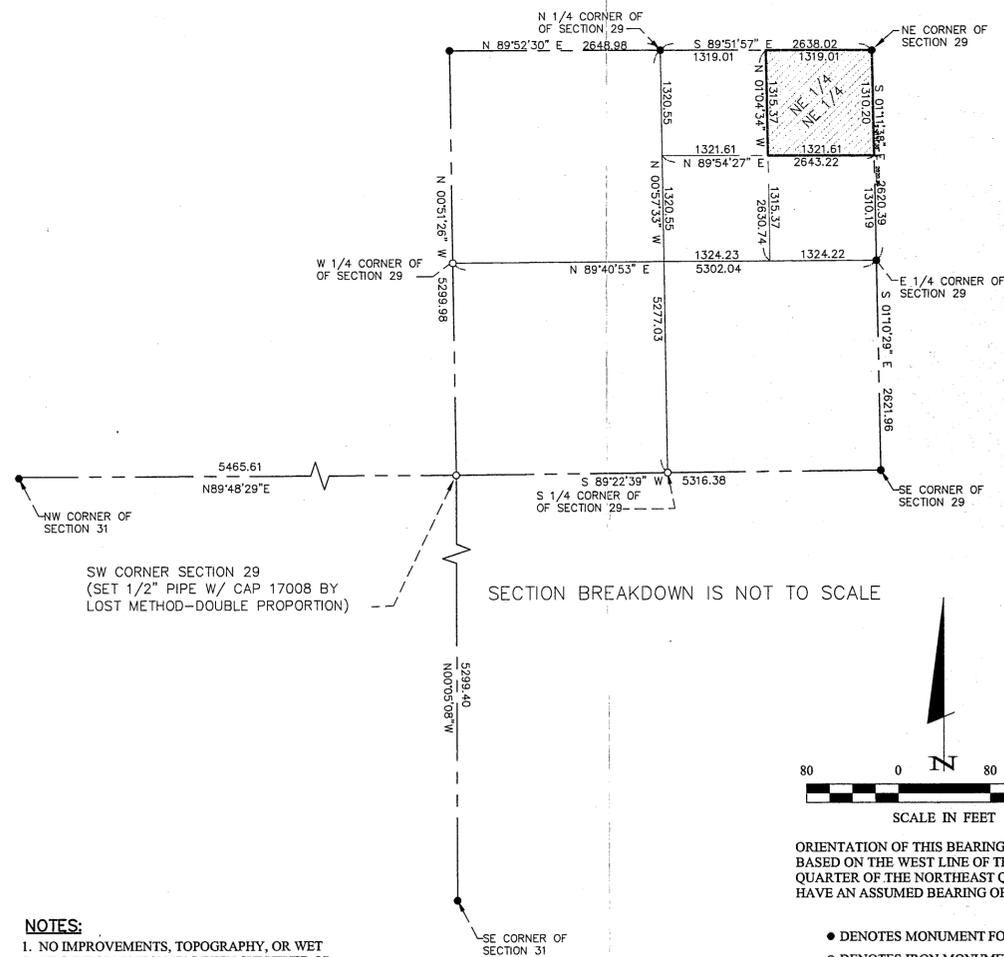

NOTES:

1. NO IMPROVEMENTS, TOPOGRAPHY, OR WET LANDS INFORMATION HAS BEEN SURVEYED OR SHOWN ON THIS CERTIFICATE.
2. SEE SEPARATE SHEET FOR EASEMENTS.

- DENOTES MONUMENT FOUND
- DENOTES IRON MONUMENT SET MARKED BY LICENSE No. 17008

Landecker & Associates, Inc.
Engineering - Surveying - Planning
Phone: 1-888-866-4990 Fax: 218-568-5404
Regist. Lic. MN 5612

DATE: 2/14/03
BY: David S. Landecker
PLS# 17008
U.C. NO. 17008

REVISIONS	DATE	DESCRIPTION

COMPUTER:	CO21162A.dwg
FIELD BOOK:	BOOK 219 PG. 63
FILE NO.:	021162
DATE:	02/11/03
SCALE:	1" = 80'
HORIZ.:	NONE
VERT.:	NONE

PROJ. MGR.:	DSL
CHECKED BY:	DSL
DRAWN BY:	CMH/JPC

CERTIFICATE OF SURVEY
SHEET 1 of 1
Chuck Anderson
BWCA Land Company LLP
PO Box 191
Sauk Centre, MN 56378

RECEIVED
#1278
FEB 25 2003
ENGINEERING
COUNTY SURVEYOR