


CERTIFICATE OF SURVEY

COMMON LINE BETWEEN LOTS 1 AND 2 BLOCK 15, TINGDALE BROS.
ROOSEVELT TRAILS, CASS COUNTY, MINNESOTA

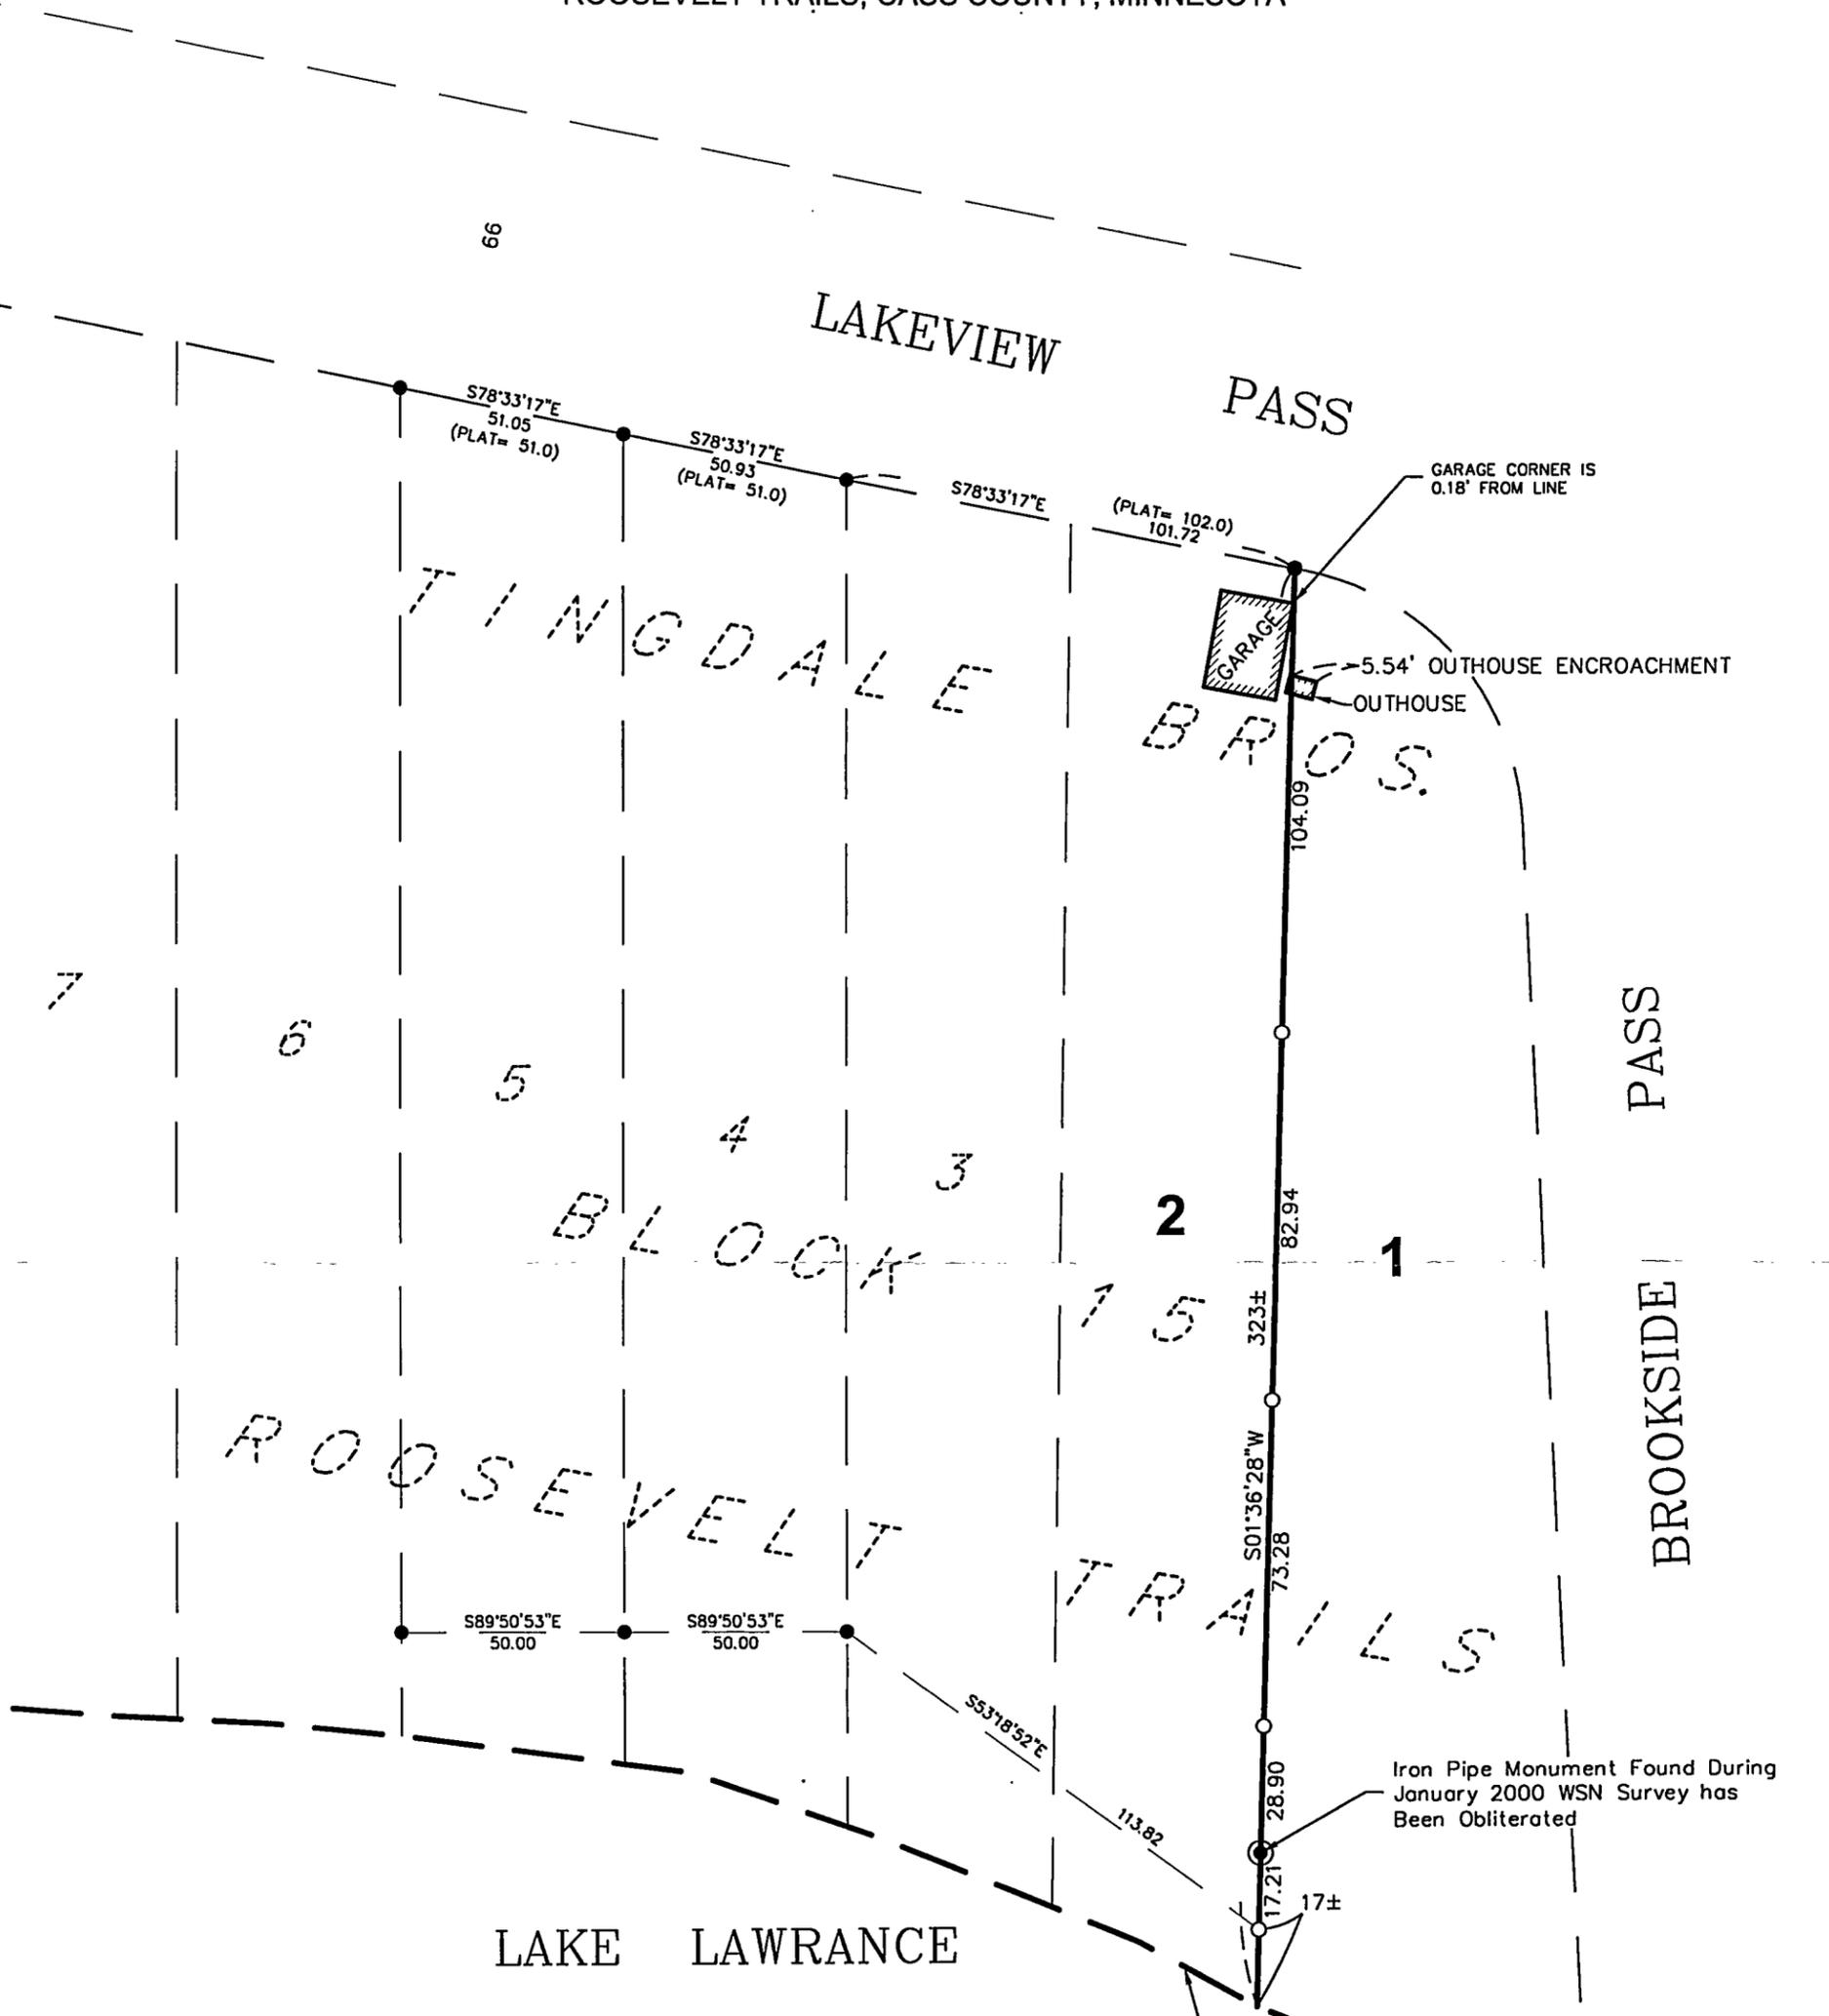

ORIENTATION OF THIS BEARING SYSTEM
IS BASED ON AN ASSUMED DATUM

- = DENOTES FOUND IRON MONUMENT
- = DENOTES 1/2 INCH IRON PIPE MONUMENT SET AND MARKED RLS # 41643

RECEIVED

#1889

FEB 10 2003

GLS 25/139/26

CASS COUNTY SURVEYOR

© 2002 WIDSETH SMITH NOLTING

DATE:	10/29/2002	DATE		AMENDMENTS		BY	
SCALE:	AS SHOWN						
DRAWN BY:	JJG						
CHECKED BY:	JWM						
FILE NUMBER:	66425						
						PREPARED FOR: CLAUDIA WRZOS / WILLIAM NOVAK I HEREBY CERTIFY THAT THIS SURVEY, PLAN, OR REPORT WAS PREPARED BY ME OR UNDER MY DIRECT SUPERVISION AND THAT I AM A DULY LICENSED LAND SURVEYOR UNDER THE LAWS OF THE STATE OF MINNESOTA CHAD M. CONNER DATE: 10/29/2002 LIC. NO. 41643	

**WIDSETH
SMITH
NOLTING**

ENGINEERS ALEXANDRIA
BEMIDJI
ARCHITECTS BRANERD
LAND SURVEYORS CROOKSTON
ENVIRONMENTAL SERVICES GRAND FORKS
WWW.WSN.MN.COM