


CERTIFICATE OF SURVEY

PART OF OUTLOT B, SQUAW POINT,
CASS COUNTY, MINNESOTA

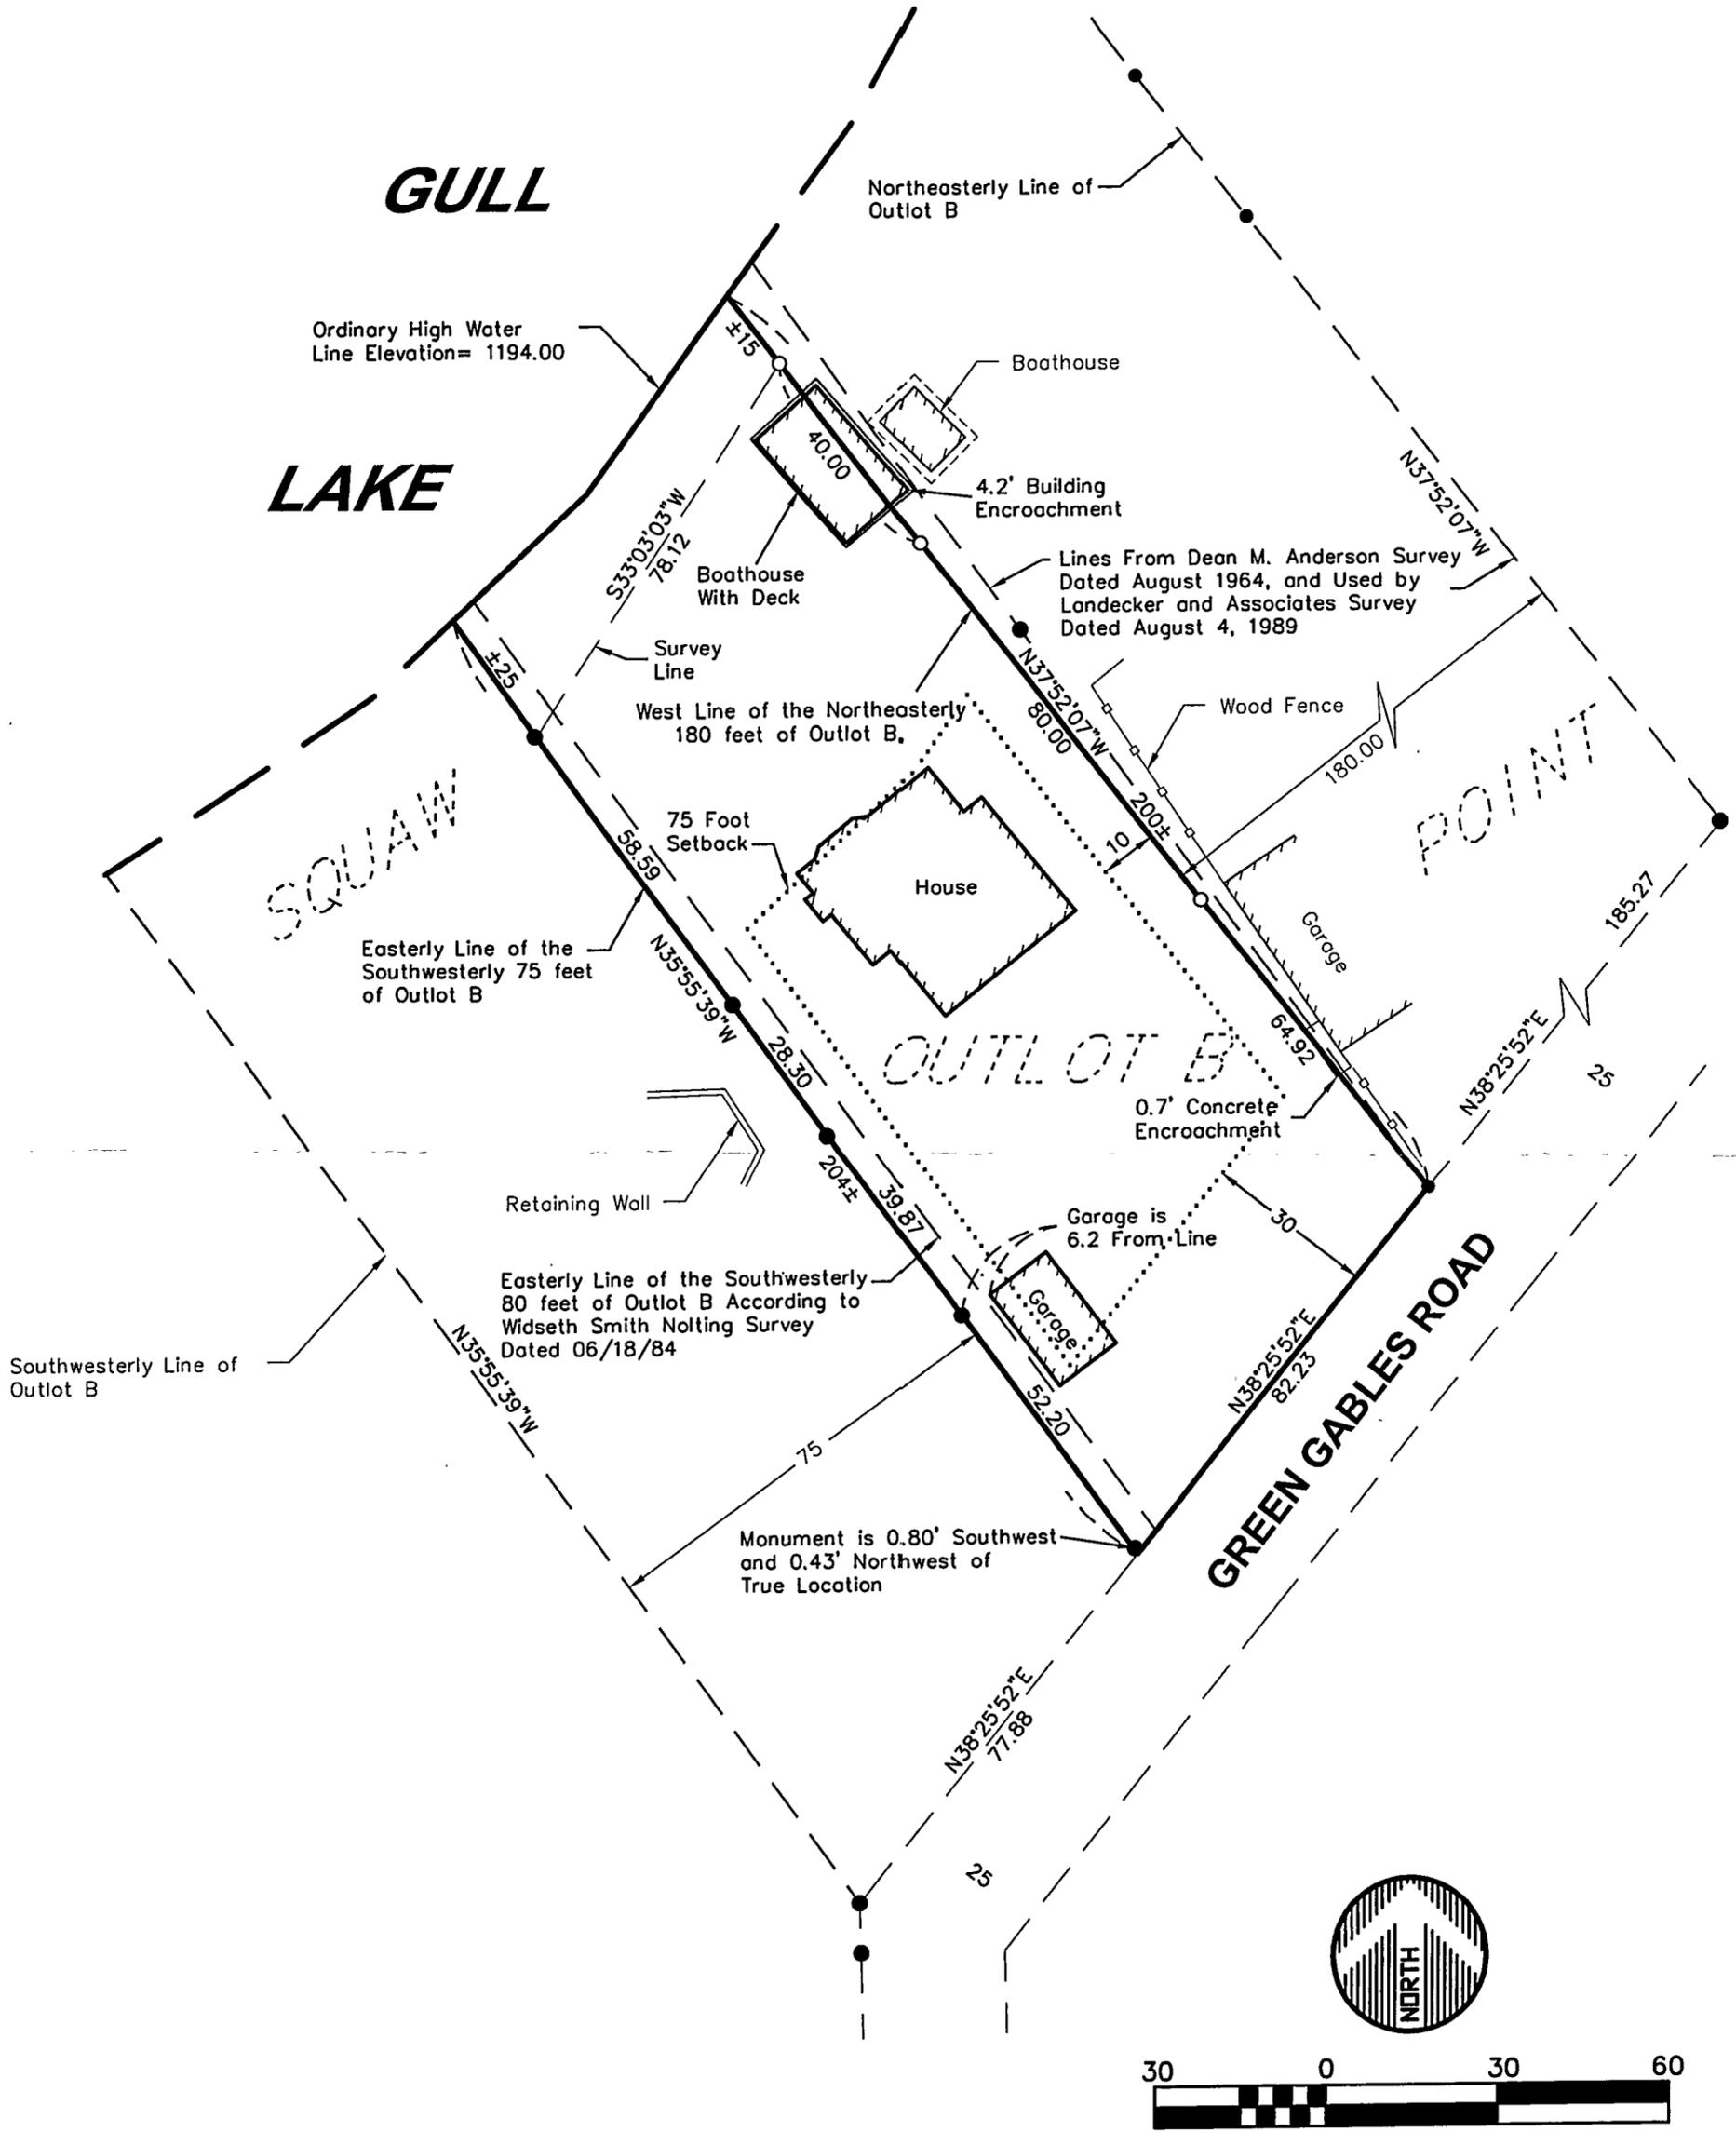

EXISTING LEGAL DESCRIPTION:

That part of Outlot "B", Block 2, of Squaw Point, described as follows:
All of Outlot "B" except the Southwesterly 75.00 feet, and the
Northeasterly 180.00 feet.

RECEIVED
 #1890
 FEB 10 2003
 17/134/29
 CASS COUNTY SURVEYOR

- SCALE IN FEET
- ORIENTATION OF THIS BEARING SYSTEM IS BASED ON AN ASSUMED DATUM
- = DENOTES FOUND IRON MONUMENT
 - = DENOTES 1/2 INCH IRON PIPE MONUMENT SET AND MARKED RLS # 41643

DATE:	11/8/02	DATE:		AMENDMENTS		BY	PREPARED FOR: KUEPERS, LYDON PROPERTY		
SCALE:	AS SHOWN						I HEREBY CERTIFY THAT THIS SURVEY, PLAN, OR REPORT WAS PREPARED BY ME OR UNDER MY DIRECT SUPERVISION AND THAT I AM A DULY LICENSED LAND SURVEYOR UNDER THE LAWS OF THE STATE OF MINNESOTA.		
DRAWN BY:	CMC						<i>Chad M. Conner</i>		
CHECKED BY:	JWM						CHAD M. CONNER	DATE: 11-14-02	LIC NO 41643
FILE NUMBER:	66545						WIDSETH SMITH NOLTING <small>ENGINEERS ARCHITECTS LAND SURVEYORS ENVIRONMENTAL SERVICES</small> <small>ALEXANDRIA BEMIDJI BRainerd CROOKSTON GRAND FORKS</small> <small>WWW.WS-MN.COM</small>		