


CERTIFICATE OF SURVEY

PART OF THE NORTHWEST QUARTER OF THE SOUTHWEST
QUARTER, SECTION 8, TOWNSHIP 139 NORTH, RANGE 29
WEST, CASS COUNTY, MINNESOTA

FOR: Dennis & Rose Keep
Rt. 1 Box 191 A
Backus, MN. 56435

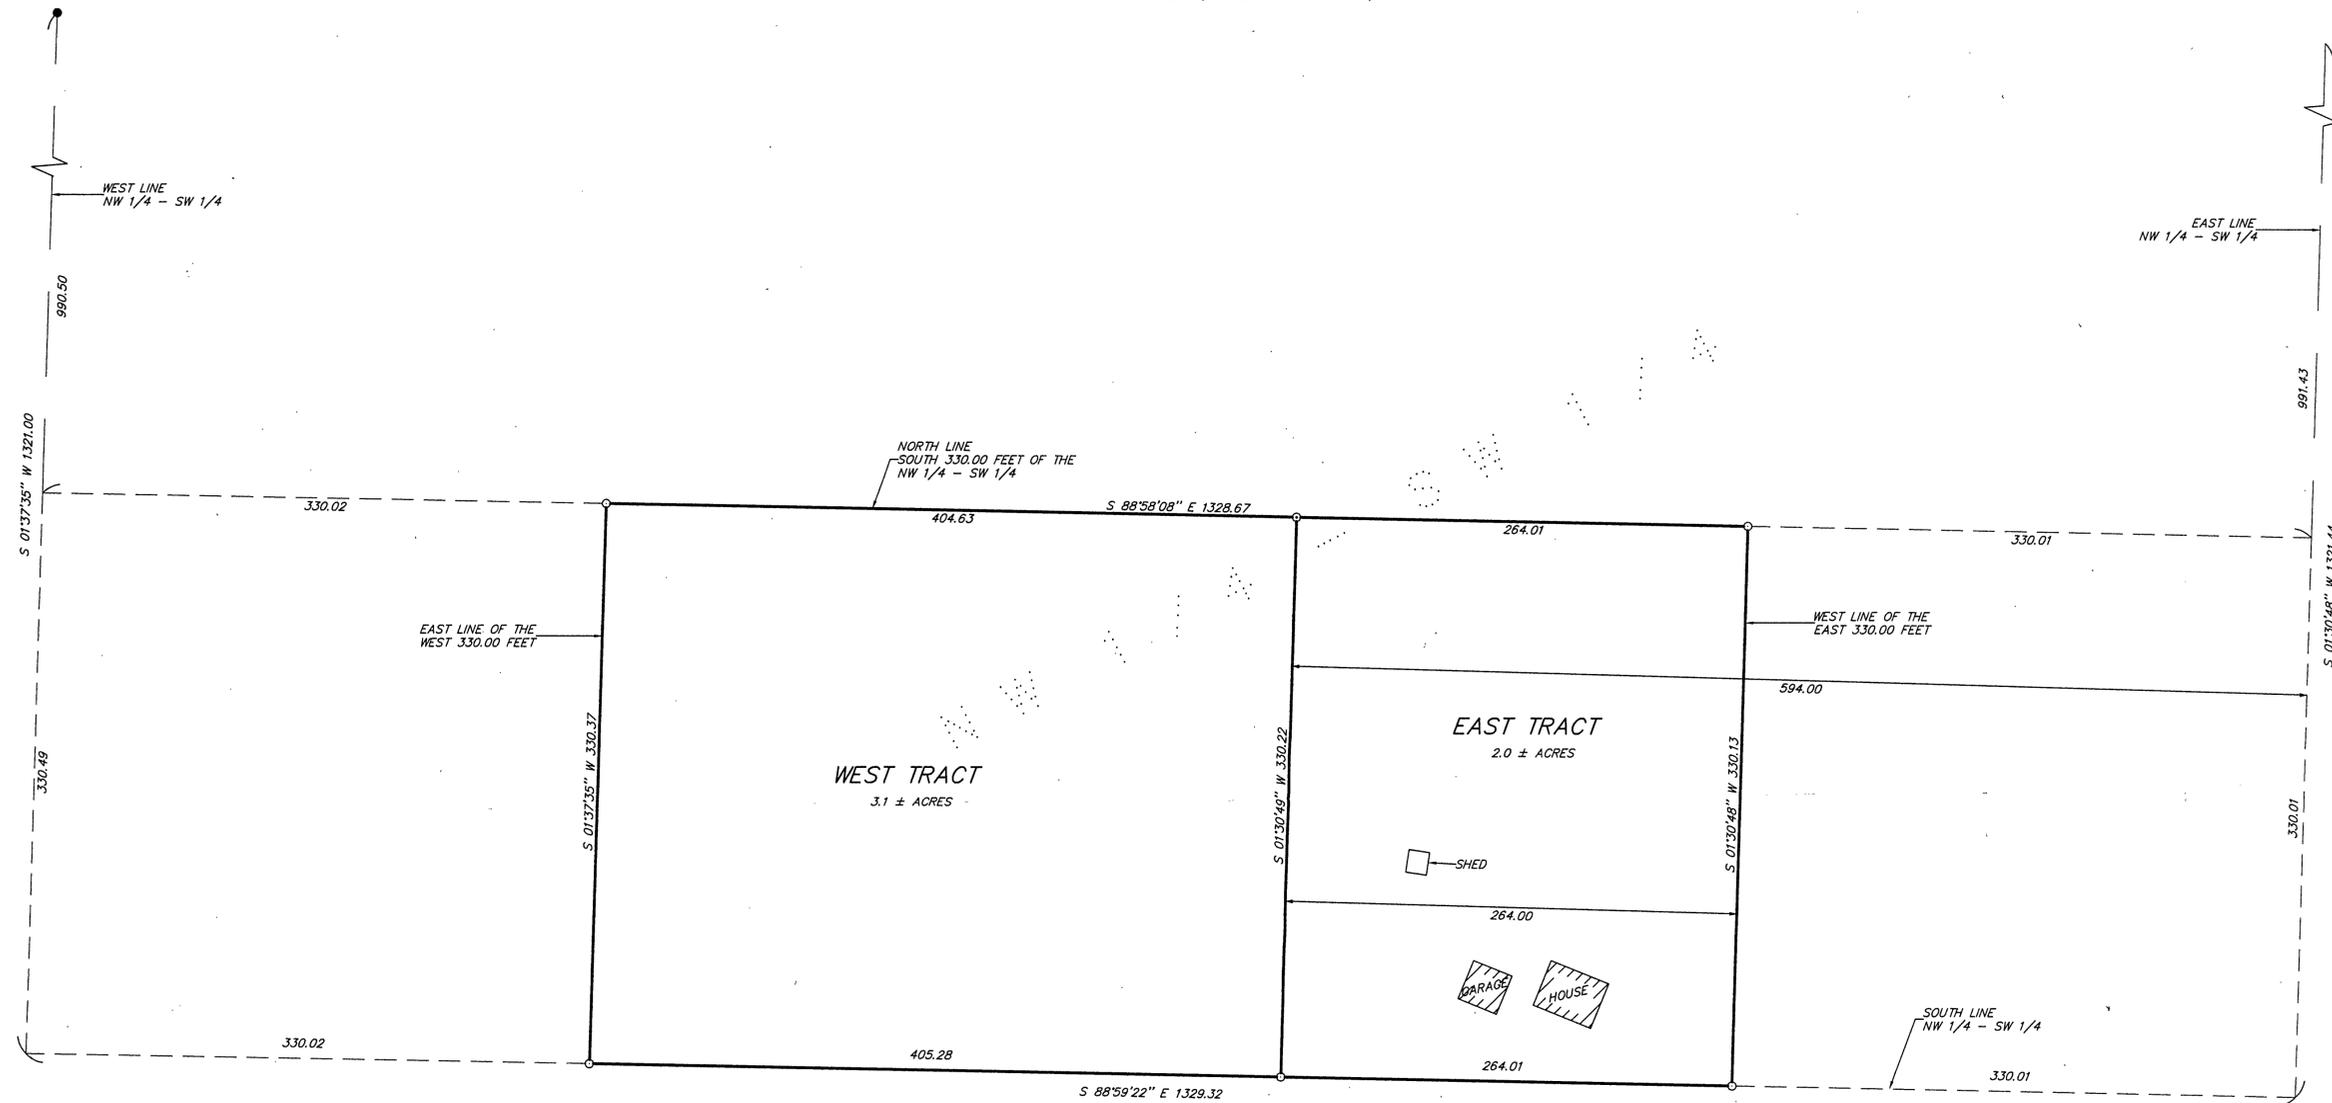

OVERALL TRACT

That part of the South 330.00 feet of the Northwest Quarter of the Southwest Quarter, Section 8, Township 139 North, Range 29 West, Cass County, Minnesota which lies East of the West 330.00 feet thereof and West of the East 330.00 feet thereof.

EAST TRACT


The West 264.00 feet of the East 594.00 feet of the South 330.00 feet of the Northwest Quarter of the Southwest Quarter, Section 8, Township 139 North, Range 29 West, Cass County, Minnesota.

WEST TRACT

That part of the South 330.00 feet of the Northwest Quarter of the Southwest Quarter, Section 8, Township 139 North, Range 29 West, Cass County, Minnesota which lies East of the West 330.00 feet thereof and West of the East 594.00 feet thereof.



1"=50'

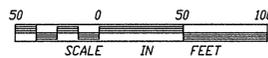

- DENOTES FOUND IRON MONUMENT
- DENOTES IRON MONUMENT SET MARKED BY REGISTRATION NO. 21367

ORIENTATION OF THIS BEARING SYSTEM IS BASED ON THE NORTH LINE OF THE SOUTH 330 FEET OF THE NORTHWEST QUARTER OF THE SOUTHWEST QUARTER AND IS ASSUMED TO BEAR S 88° 58' 08" E

I HEREBY CERTIFY THAT THIS SURVEY, PLAN, SPECIFICATION OR REPORT WAS PREPARED BY ME OR UNDER MY DIRECT SUPERVISION AND THAT I AM A DULY LICENSED ENGINEER OR LAND SURVEYOR UNDER THE LAWS OF THE STATE OF MINNESOTA.
Lucy L. Palm
DATE 6/18/97 LIC. NO. 21367

LANDECKER & ASSOCIATES INC.		PROG. NO.	DATE	REVISIONS	COMPUTER
WALKER, MN. 56484		TLF	6/18/97		1046-1
PHONE 218-547-1296		CHECKED BY	SCALE		BOOK 133 PG. 34
PLANNING ENGINEERING SURVEYING		DRAWN BY	HORIZ. 1"=50'		FILE NO. W046-1
		VER. NONE			SHEET 1 OF 1