


CERTIFICATE OF SURVEY

for

JAMES W. WILLHITE and BONNIE M. WILLHITE

PART OF THE EAST 150 FEET OF THE WEST 1180 FEET
OF GOVERNMENT LOT 3, SECTION 18, TOWNSHIP 140 NORTH, RANGE 31 WEST
OF THE 5th PRINCIPAL MERIDIAN IN CASS COUNTY MINNESOTA

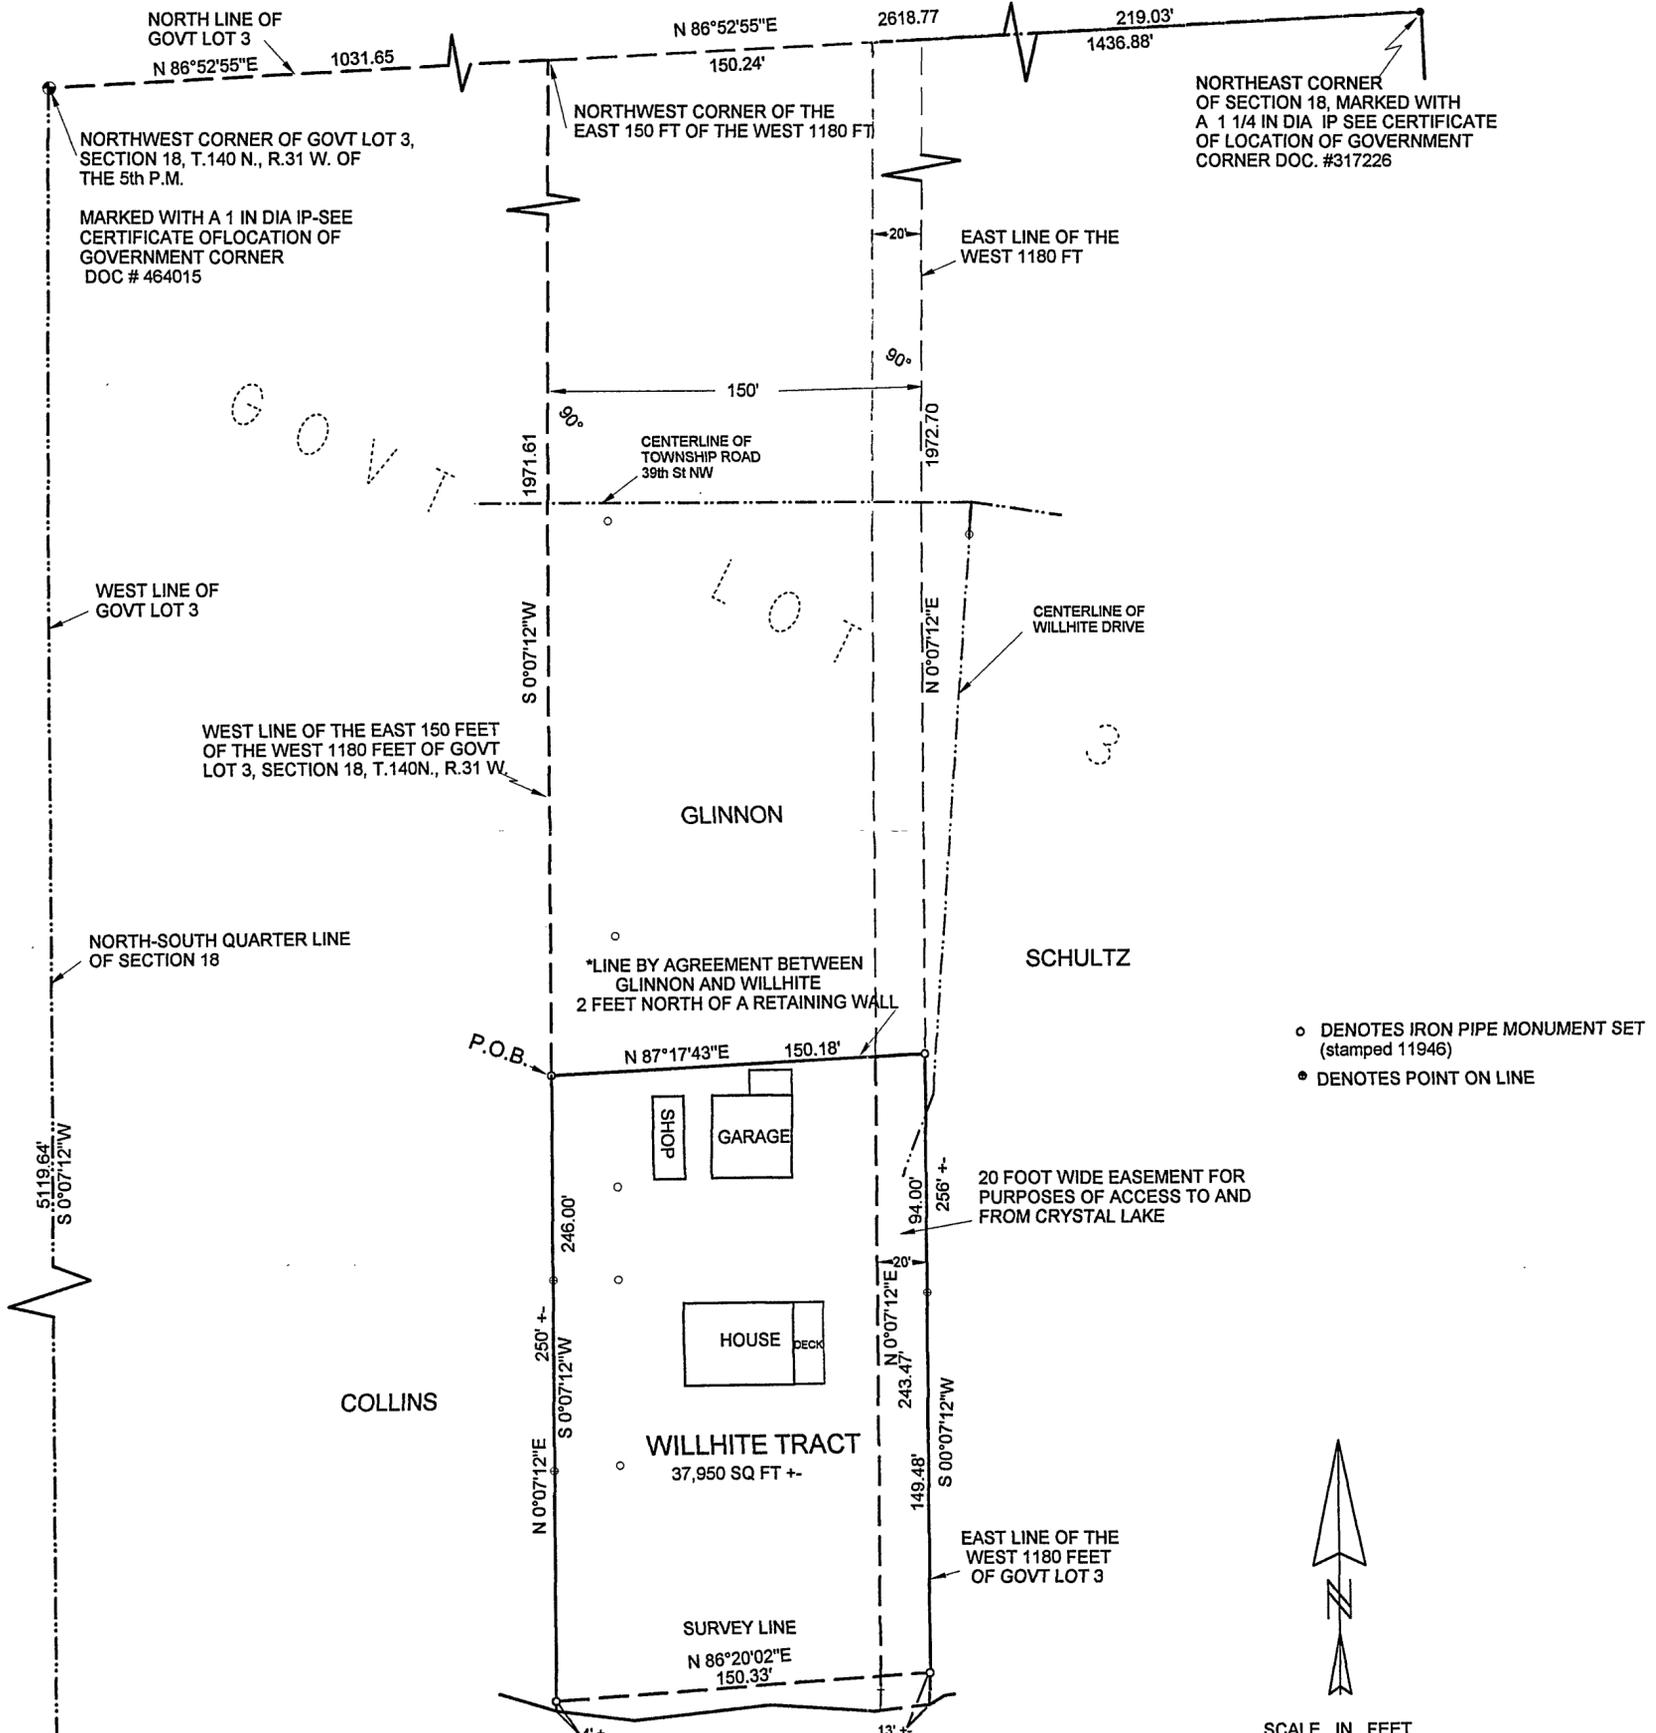


CRYSTAL LAKE

ONE METER = 3.2808333 U.S. SURVEY FEET
ONE FOOT = 0.3048006 METERS
INITIAL BEARING ASSIGNED
ALONG THE NORTH LINE
OF GOVERNMENT LOT 3.

AMI SURVEYORS & MAPPERS
1073 COUNTY 5 NW HACKENSACK, MINNESOTA 56452
PHONE: OFFICE 218/682-2411 * FAX 682-2988

I, ROGER A. MUSTONEN, HEREBY CERTIFY THAT THIS SURVEY WAS
PREPARED BY ME OR UNDER MY DIRECT SUPERVISION AND THAT I AM
A DULY LICENSED LAND SURVEYOR UNDER THE LAWS OF THE STATE
OF MINNESOTA.

Roger A. Mustonen 3-24-2003
ROGER A. MUSTONEN, PROFESSIONAL LAND SURVEYOR
MINNESOTA LICENSE 11946

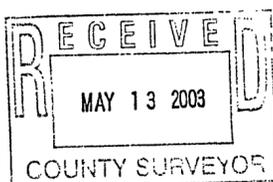

SOUTH QUARTER CORNER
OF SECTION 18, MARKED WITH
A 1 IN IP SEE CERTIFICATE OF
LOCATION OF GOVERNMENT
CORNER DOC # 456489

A220