


# CERTIFICATE OF SURVEY

PART OF CARLYON'S SYLVAN PARK  
 SEC. 6, T.133 N., R.29 W.  
 CASS COUNTY, MN.

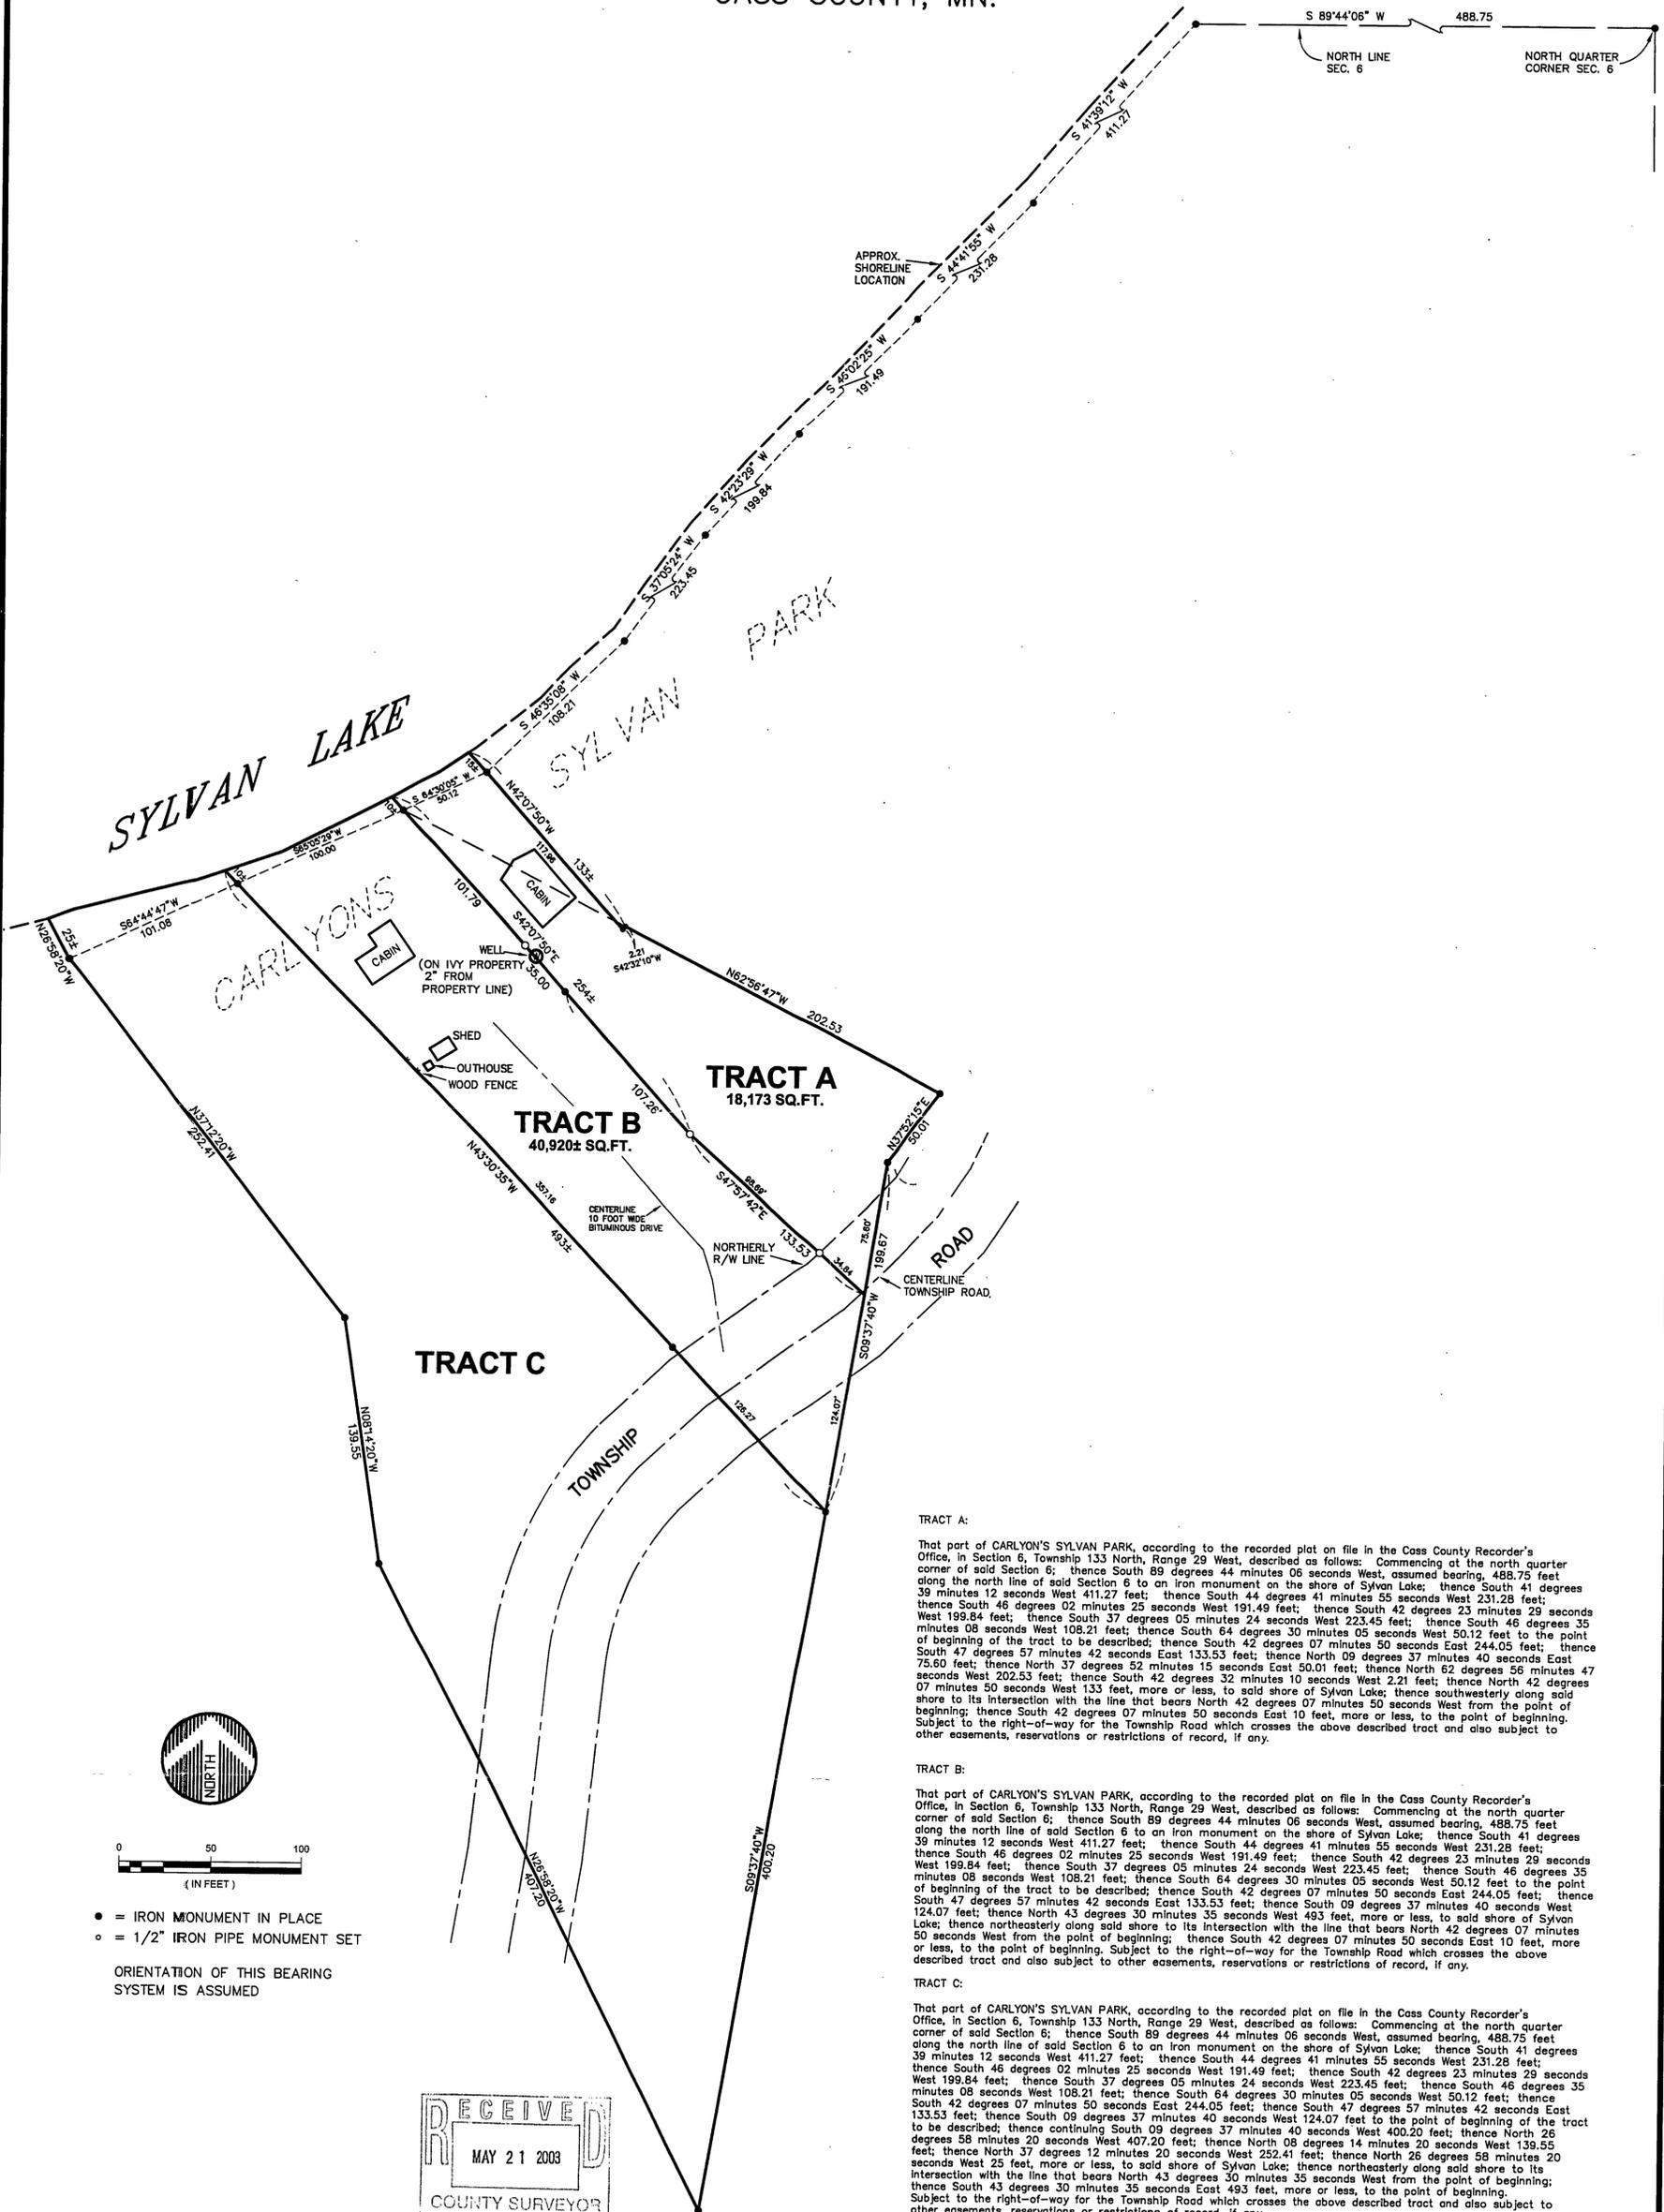

**TRACT A:**


That part of CARLYON'S SYLVAN PARK, according to the recorded plat on file in the Cass County Recorder's Office, in Section 6, Township 133 North, Range 29 West, described as follows: Commencing at the north quarter corner of said Section 6; thence South 89 degrees 44 minutes 06 seconds West, assumed bearing, 488.75 feet along the north line of said Section 6 to an iron monument on the shore of Sylvan Lake; thence South 41 degrees 39 minutes 12 seconds West 411.27 feet; thence South 44 degrees 41 minutes 55 seconds West 231.28 feet; thence South 46 degrees 02 minutes 25 seconds West 191.49 feet; thence South 42 degrees 23 minutes 29 seconds West 199.84 feet; thence South 37 degrees 05 minutes 24 seconds West 223.

**TRACT B:**

That part of CARLYON'S SYLVAN PARK, according to the recorded plat on file in the Cass County Recorder's Office, in Section 6, Township 133 North, Range 29 West, described as follows: Commencing at the north quarter corner of said Section 6; thence South 89 degrees 44 minutes 06 seconds West, assumed bearing, 488.75 feet along the north line of said Section 6 to an iron monument on the shore of Sylvan Lake; thence South 41 degrees 39 minutes 12 seconds West 411.27 feet; thence South 44 degrees 41 minutes 55 seconds West 231.28 feet; thence South 46 degrees 02 minutes 25 seconds West 191.49 feet; thence South 42 degrees 23 minutes 29 seconds West 199.84 feet; thence South 37 degrees 05 minutes 24 seconds West 223.

**TRACT C:**

That part of CARLYON'S SYLVAN PARK, according to the recorded plat on file in the Cass County Recorder's Office, in Section 6, Township 133 North, Range 29 West, described as follows: Commencing at the north quarter corner of said Section 6; thence South 89 degrees 44 minutes 06 seconds West, assumed bearing, 488.75 feet along the north line of said Section 6 to an iron monument on the shore of Sylvan Lake; thence South 41 degrees 39 minutes 12 seconds West 411.27 feet; thence South 44 degrees 41 minutes 55 seconds West 231.28 feet; thence South 46 degrees 02 minutes 25 seconds West 191.49 feet; thence South 42 degrees 23 minutes 29 seconds West 199.84 feet; thence South 37 degrees 05 minutes 24 seconds West 223.

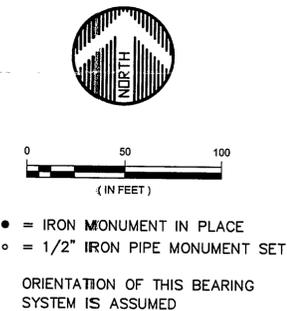

RECEIVED  
 MAY 21 2003  
 COUNTY SURVEYOR

© 2003 WIDSETH SMITH NOLTING

DATE:	MAY 15, 2003	DATE:		AMENDMENTS:		BY:		PREPARED FOR:	GLEN GUSTAFSON
SCALE:	AS SHOWN							I HEREBY CERTIFY THAT THIS SURVEY, PLAN, OR REPORT WAS PREPARED BY ME OR UNDER MY DIRECT SUPERVISION AND THAT I AM A DULY LICENSED LAND SURVEYOR UNDER THE LAWS OF THE STATE OF MINNESOTA	
DRAWN BY:	CMC							<i>Chad M. Conner</i>	
CHECKED BY:	JWM							CHAD M. CONNER	DATE: 5-19-03 LIC. NO. 41643
FILE NUMBER:	4168								

**WIDSETH SMITH NOLTING**

ENGINEERS ARCHITECTS LAND SURVEYORS ENVIRONMENTAL SERVICES

ALEXANDRIA  
 BEMIDJI  
 BRAINERD  
 CROOKSTON  
 GRAND FORKS

WWW.WSN-MN.COM