



CERTIFICATE OF SURVEY

PART OF GOVERNMENT LOT 1,
SECTION 34, TOWNSHIP 139 NORTH, RANGE 30 WEST,
CASS COUNTY, MINNESOTA

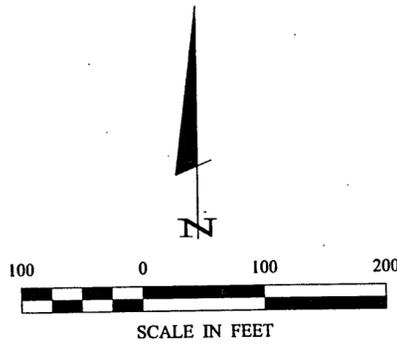

- DENOTES MONUMENT FOUND
- DENOTES IRON MONUMENT SET MARKED BY LICENSE NO. 21367

ORIENTATION OF THIS BEARING SYSTEM IS BASED ON THE NORTH LINE OF GOVERNMENT LOT 1 TO HAVE AN ASSUMED BEARING OF S 89° 09' 34" W.

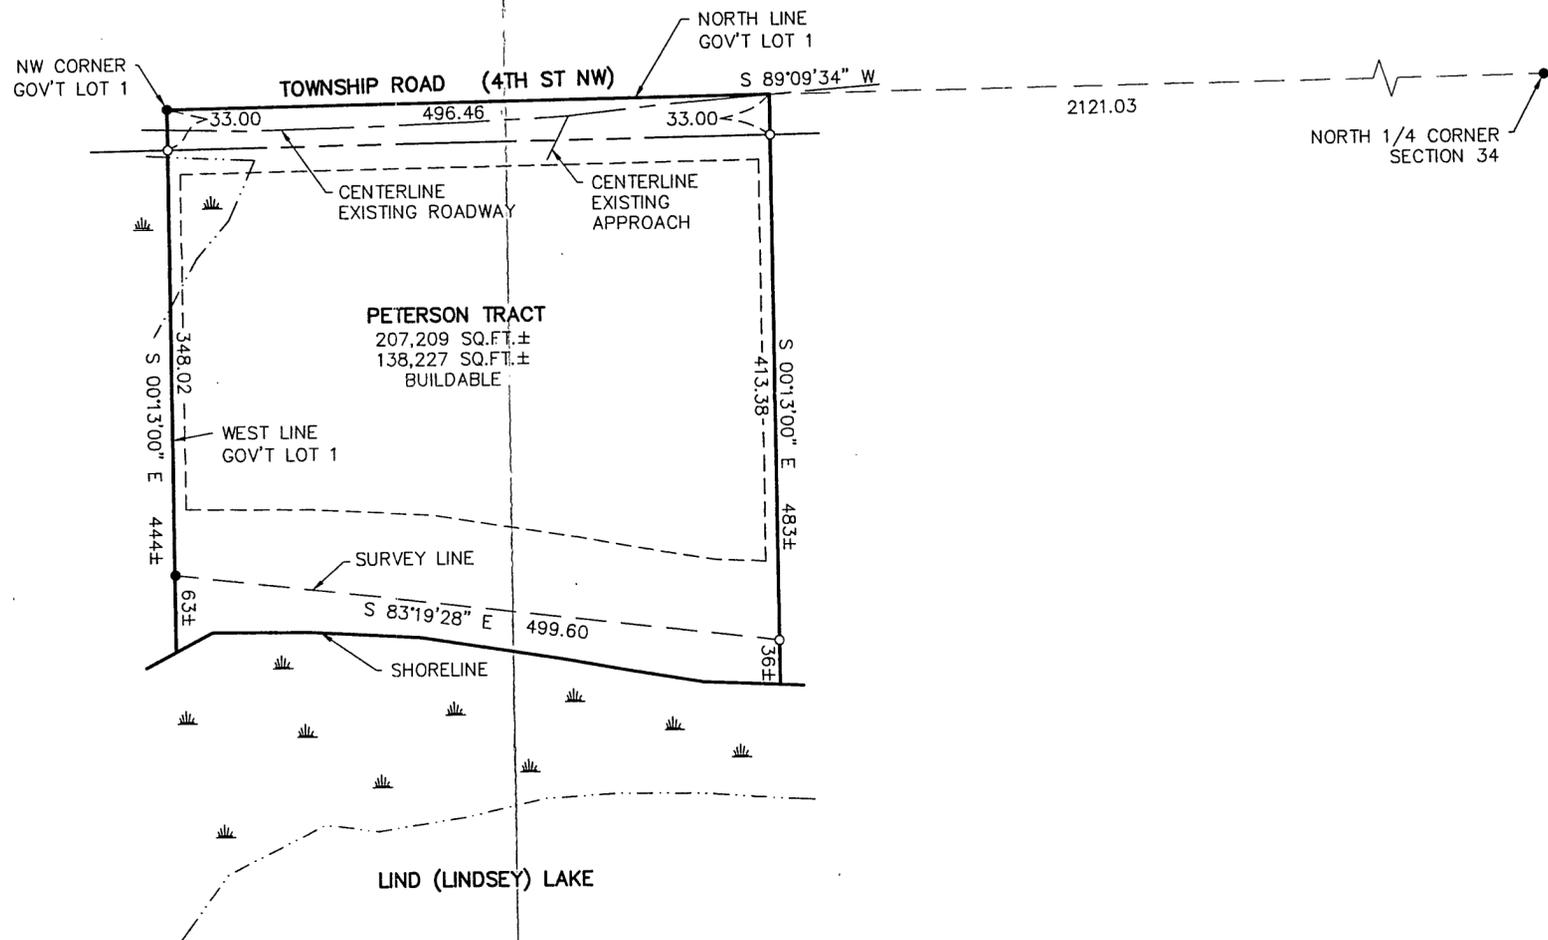

Landecker & Associates, Inc.
Engineering - Surveying - Planning
Waller, MN 56484
Phone: 1-218-547-1296
Fax: 1-218-547-2172

STATE OF MINNESOTA
I, **Myron Landecker**, being duly sworn, depose and say that I am a duly licensed professional engineer and a duly licensed professional surveyor under the laws of the State of Minnesota.
DATE: **06/09/05** LIC. NO. **7452**

REVISIONS	DATE	DESCRIPTION

COMPUTER:	D32064
FIELD BOOK:	BOOK 194 PG. 38
FILE NO.:	D32064
SCALE:	HORZ. 1" = 100'
VERT.:	NONE

CERTIFICATE OF SURVEY
AIDRANE & MARLENE PETERSON
3409 4TH STREET NW
BACKUS, MN. 56435

SHEET
1 OF 1

A 78