

# CERTIFICATE OF SURVEY


● DENOTES IRON MONUMENT INPLACE

○ DENOTES IRON MONUMENT SET

BEARING SYSTEM BASED ON ASSUMED DATUM

± 5.4 Ac. Total  
 ± 1.6 Ac. wo/R.O.W. West of Highway  
 ± 1.8 Ac. w/R.O.W. West side of Highway  
 ± 3.3Ac. wo/R.O.W. East of Highway  
 ± 3.6Ac. w/ R.O.W. East side Highway

**KEY**  
 MEAS. = MEASURED  
 CAL. = CALCULATED

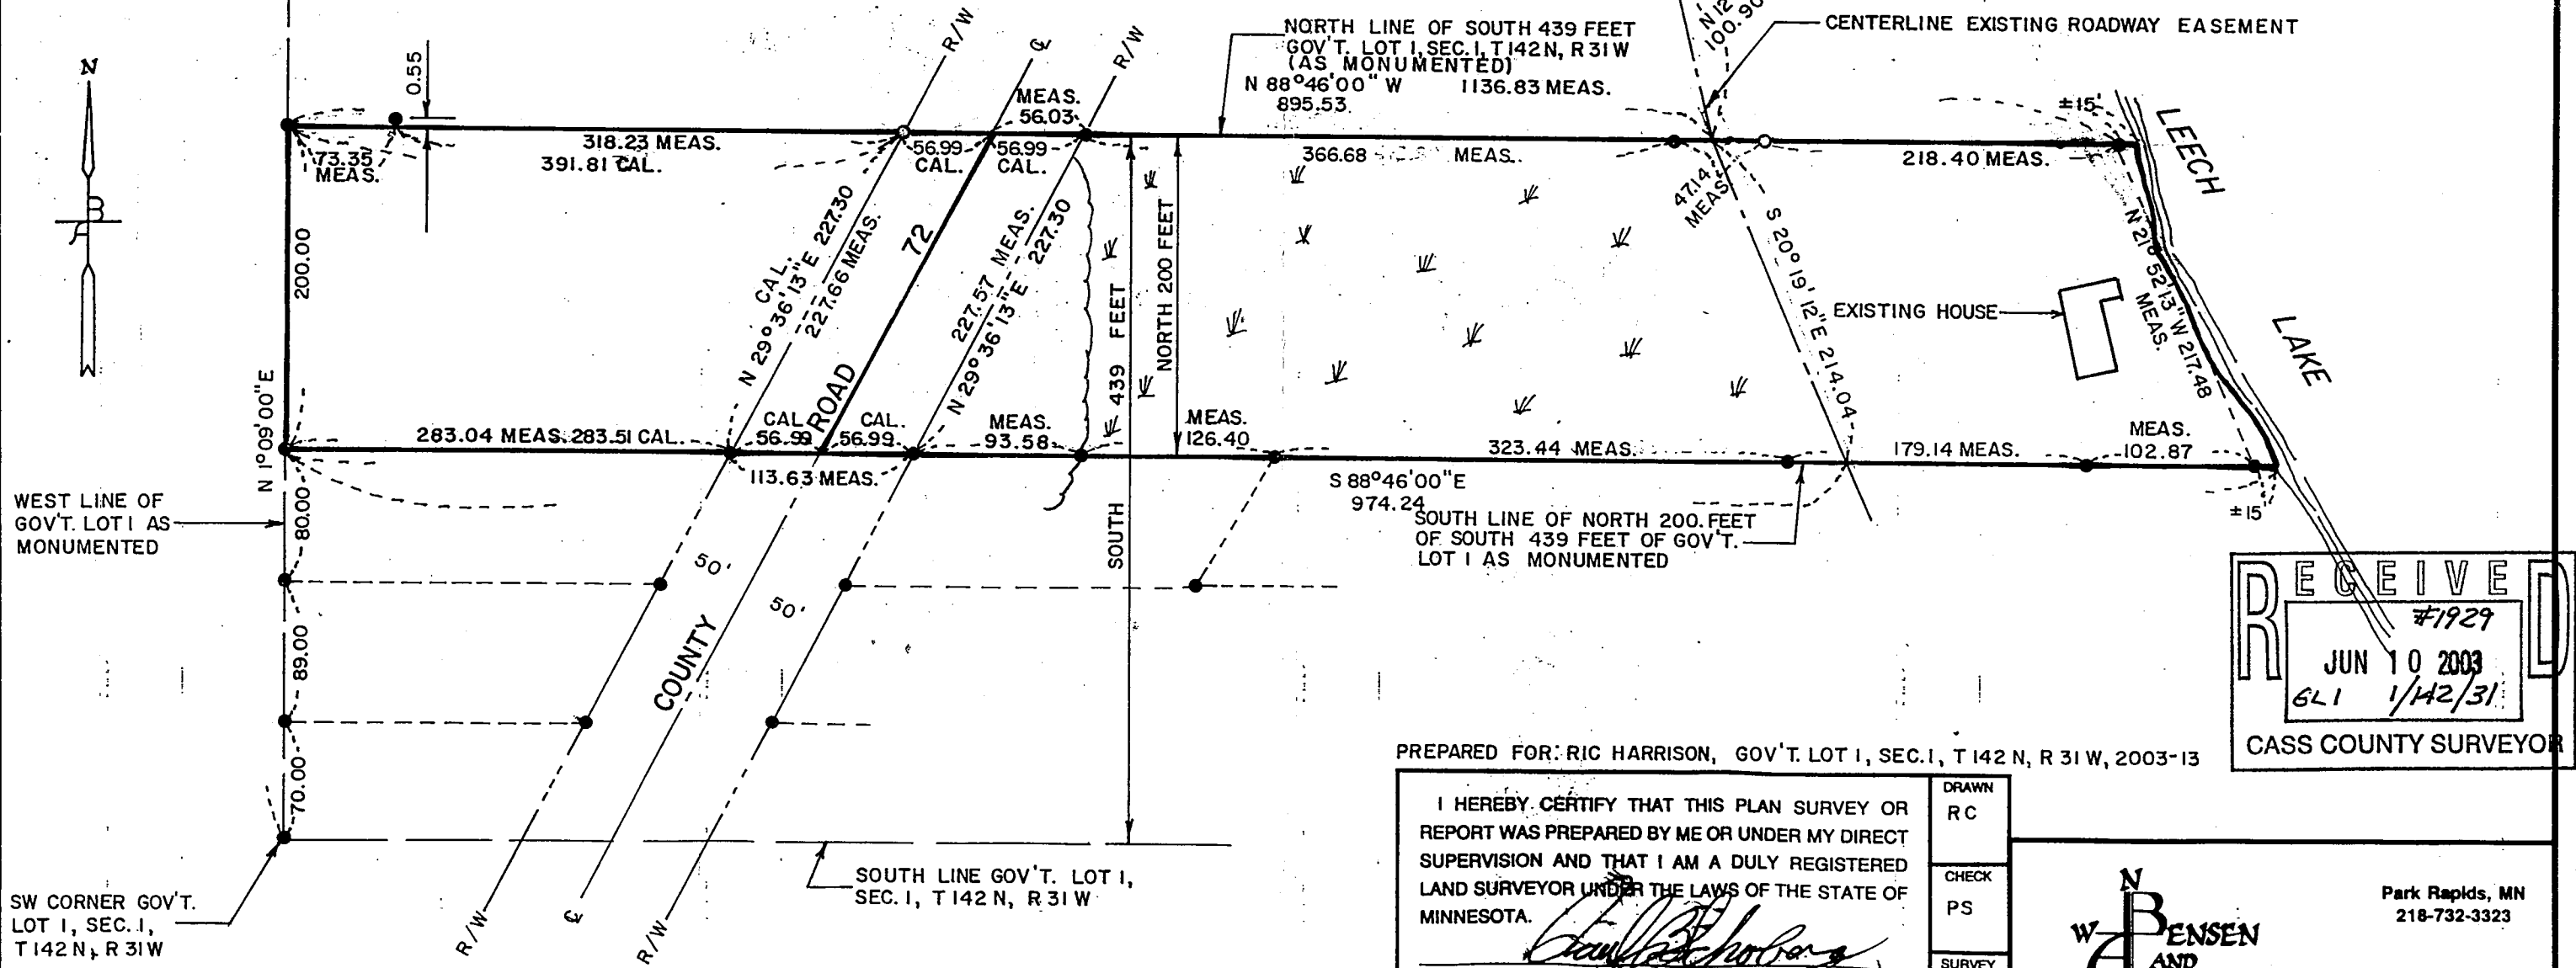

**RECEIVED**  
 #1929  
 JUN 10 2003  
 6L1 1/42/31  
 CASS COUNTY SURVEYOR

PREPARED FOR: RIC HARRISON, GOV'T. LOT 1, SEC. 1, T 142 N, R 31 W, 2003-13

I HEREBY CERTIFY THAT THIS PLAN SURVEY OR REPORT WAS PREPARED BY ME OR UNDER MY DIRECT SUPERVISION AND THAT I AM A DULY REGISTERED LAND SURVEYOR UNDER THE LAWS OF THE STATE OF MINNESOTA.  
*David B. Bensen*  
 DATE 3/20/03 REGISTRATION NO. 19700

DRAWN  
 RC  
 CHECK  
 PS  
 SURVEY  
 EB

**W BENSEN AND ASSOCIATES, INC.**  
 ENGINEERS - SURVEYORS  
 Park Rapids, MN  
 218-732-3323

614801