


PLAT OF SURVEY

PART OF NW 1/4 SE 1/4, SEC. 10, T. 140 N., R. 29 W.

583

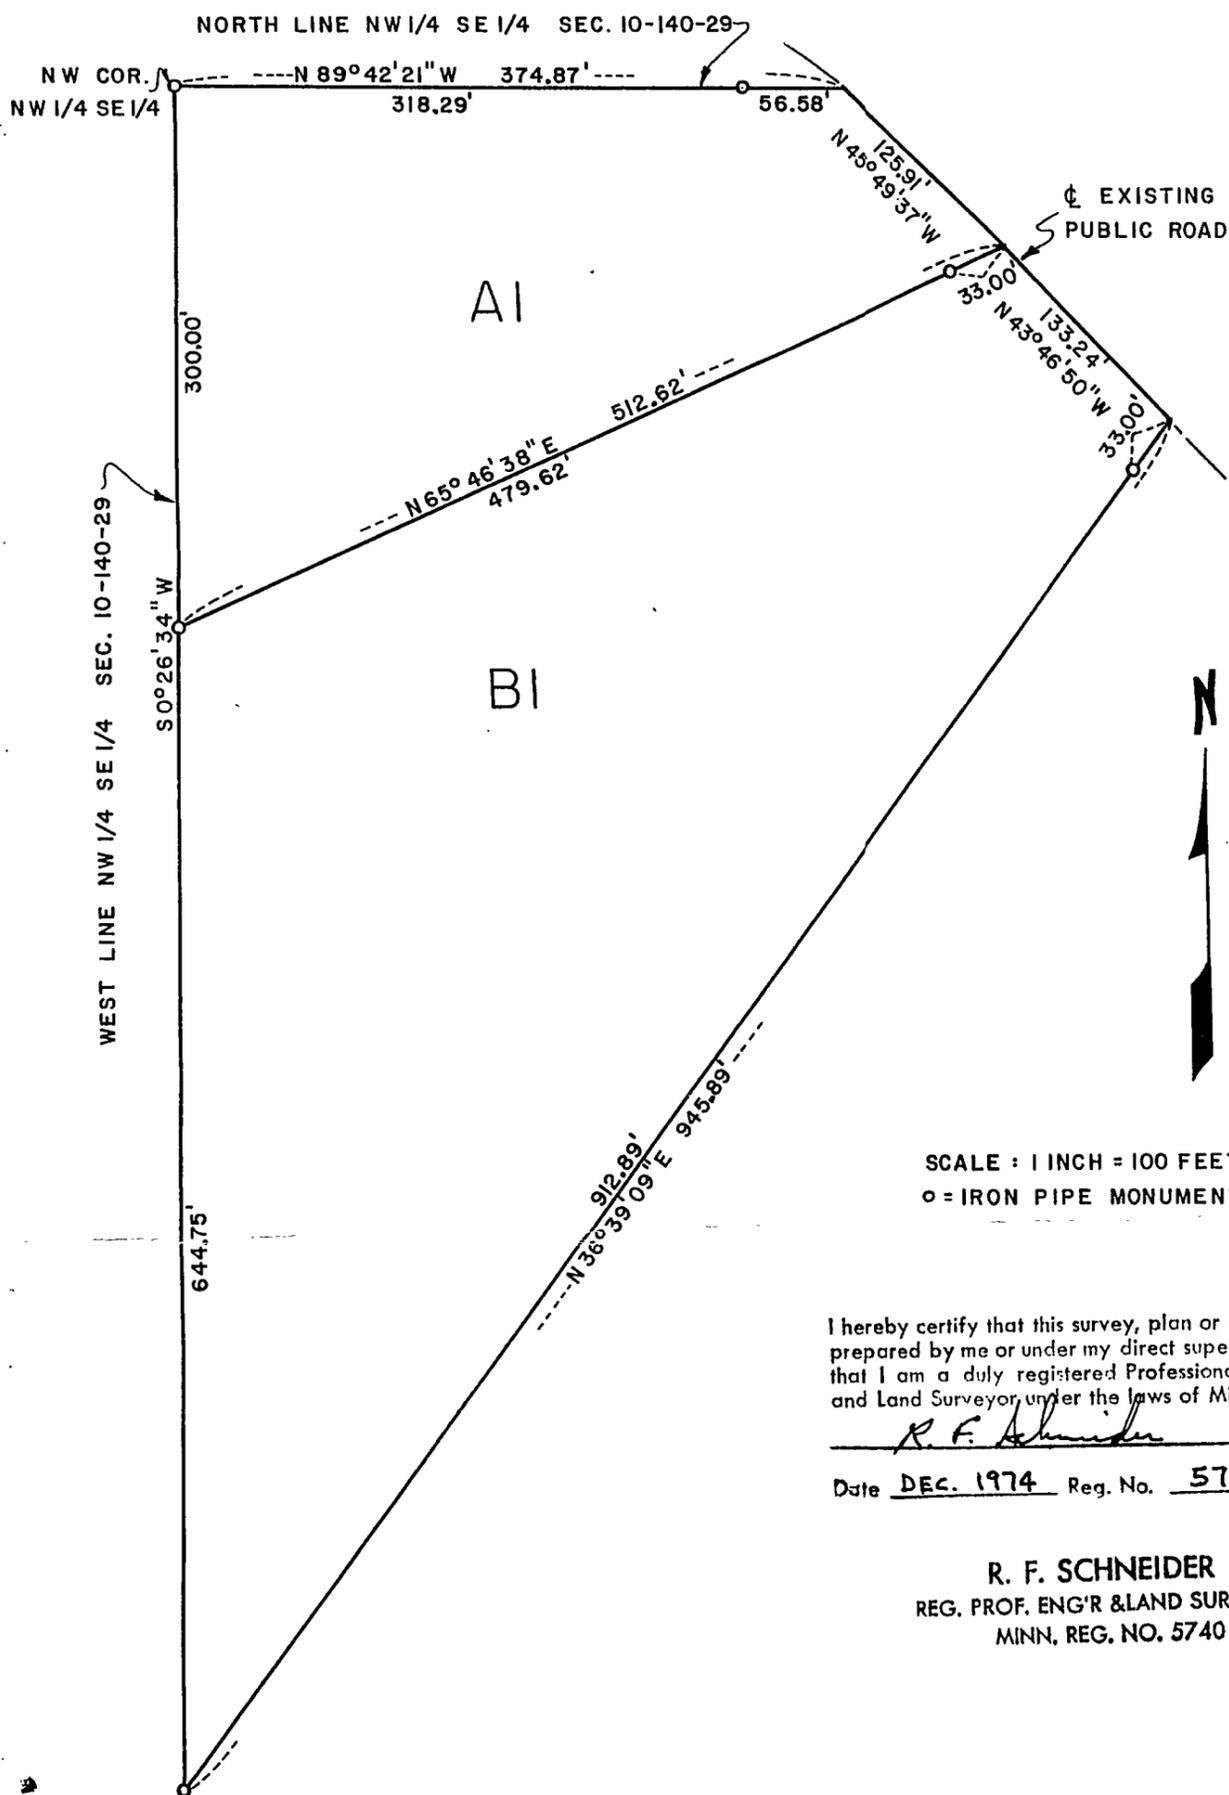

Tract A1 - That part of the Northwest Quarter of the Southeast Quarter (NW 1/4 SE 1/4), Section 10, Township 140 North, Range 29 West, described as follows: Beginning at the northwest corner of said NW 1/4 SE 1/4; thence South 0 degrees 26 minutes 34 seconds West 300.00 feet along the west line of said NW 1/4 SE 1/4; thence North 65 degrees 46 minutes 38 seconds East 512.62 feet to the centerline of the existing Public Road; thence North 45 degrees 49 minutes 37 seconds West 125.91 feet along said centerline to the north line of said NW 1/4 SE 1/4; thence North 89 degrees 42 minutes 21 seconds West 374.87 feet along the north line of said NW 1/4 SE 1/4 to the point of beginning. Subject to an easement for the existing Public Road over the northeasterly portion of the above described tract.

Tract B1 - That part of the Northwest Quarter of the Southeast Quarter (NW 1/4 SE 1/4), Section 10, Township 140 North, Range 29 West, described as follows: Commencing at the northwest corner of said NW 1/4 SE 1/4; thence South 0 degrees 26 minutes 34 seconds West 300.00 feet along the west line of said NW 1/4 SE 1/4 to the point of beginning of the tract to be described; thence South 0 degrees 26 minutes 34 seconds West 644.75 feet along the west line of said NW 1/4 SE 1/4; thence North 36 degrees 39 minutes 09 seconds East 945.89 feet to the centerline of the existing Public Road; thence North 43 degrees 46 minutes 50 seconds West 133.24 feet along said centerline; thence South 65 degrees 46 minutes 38 seconds West 512.62 feet to the point of beginning. Subject to an easement for the existing Public Road over the northeasterly portion of the above described tract.