


CERTIFICATE OF SURVEY

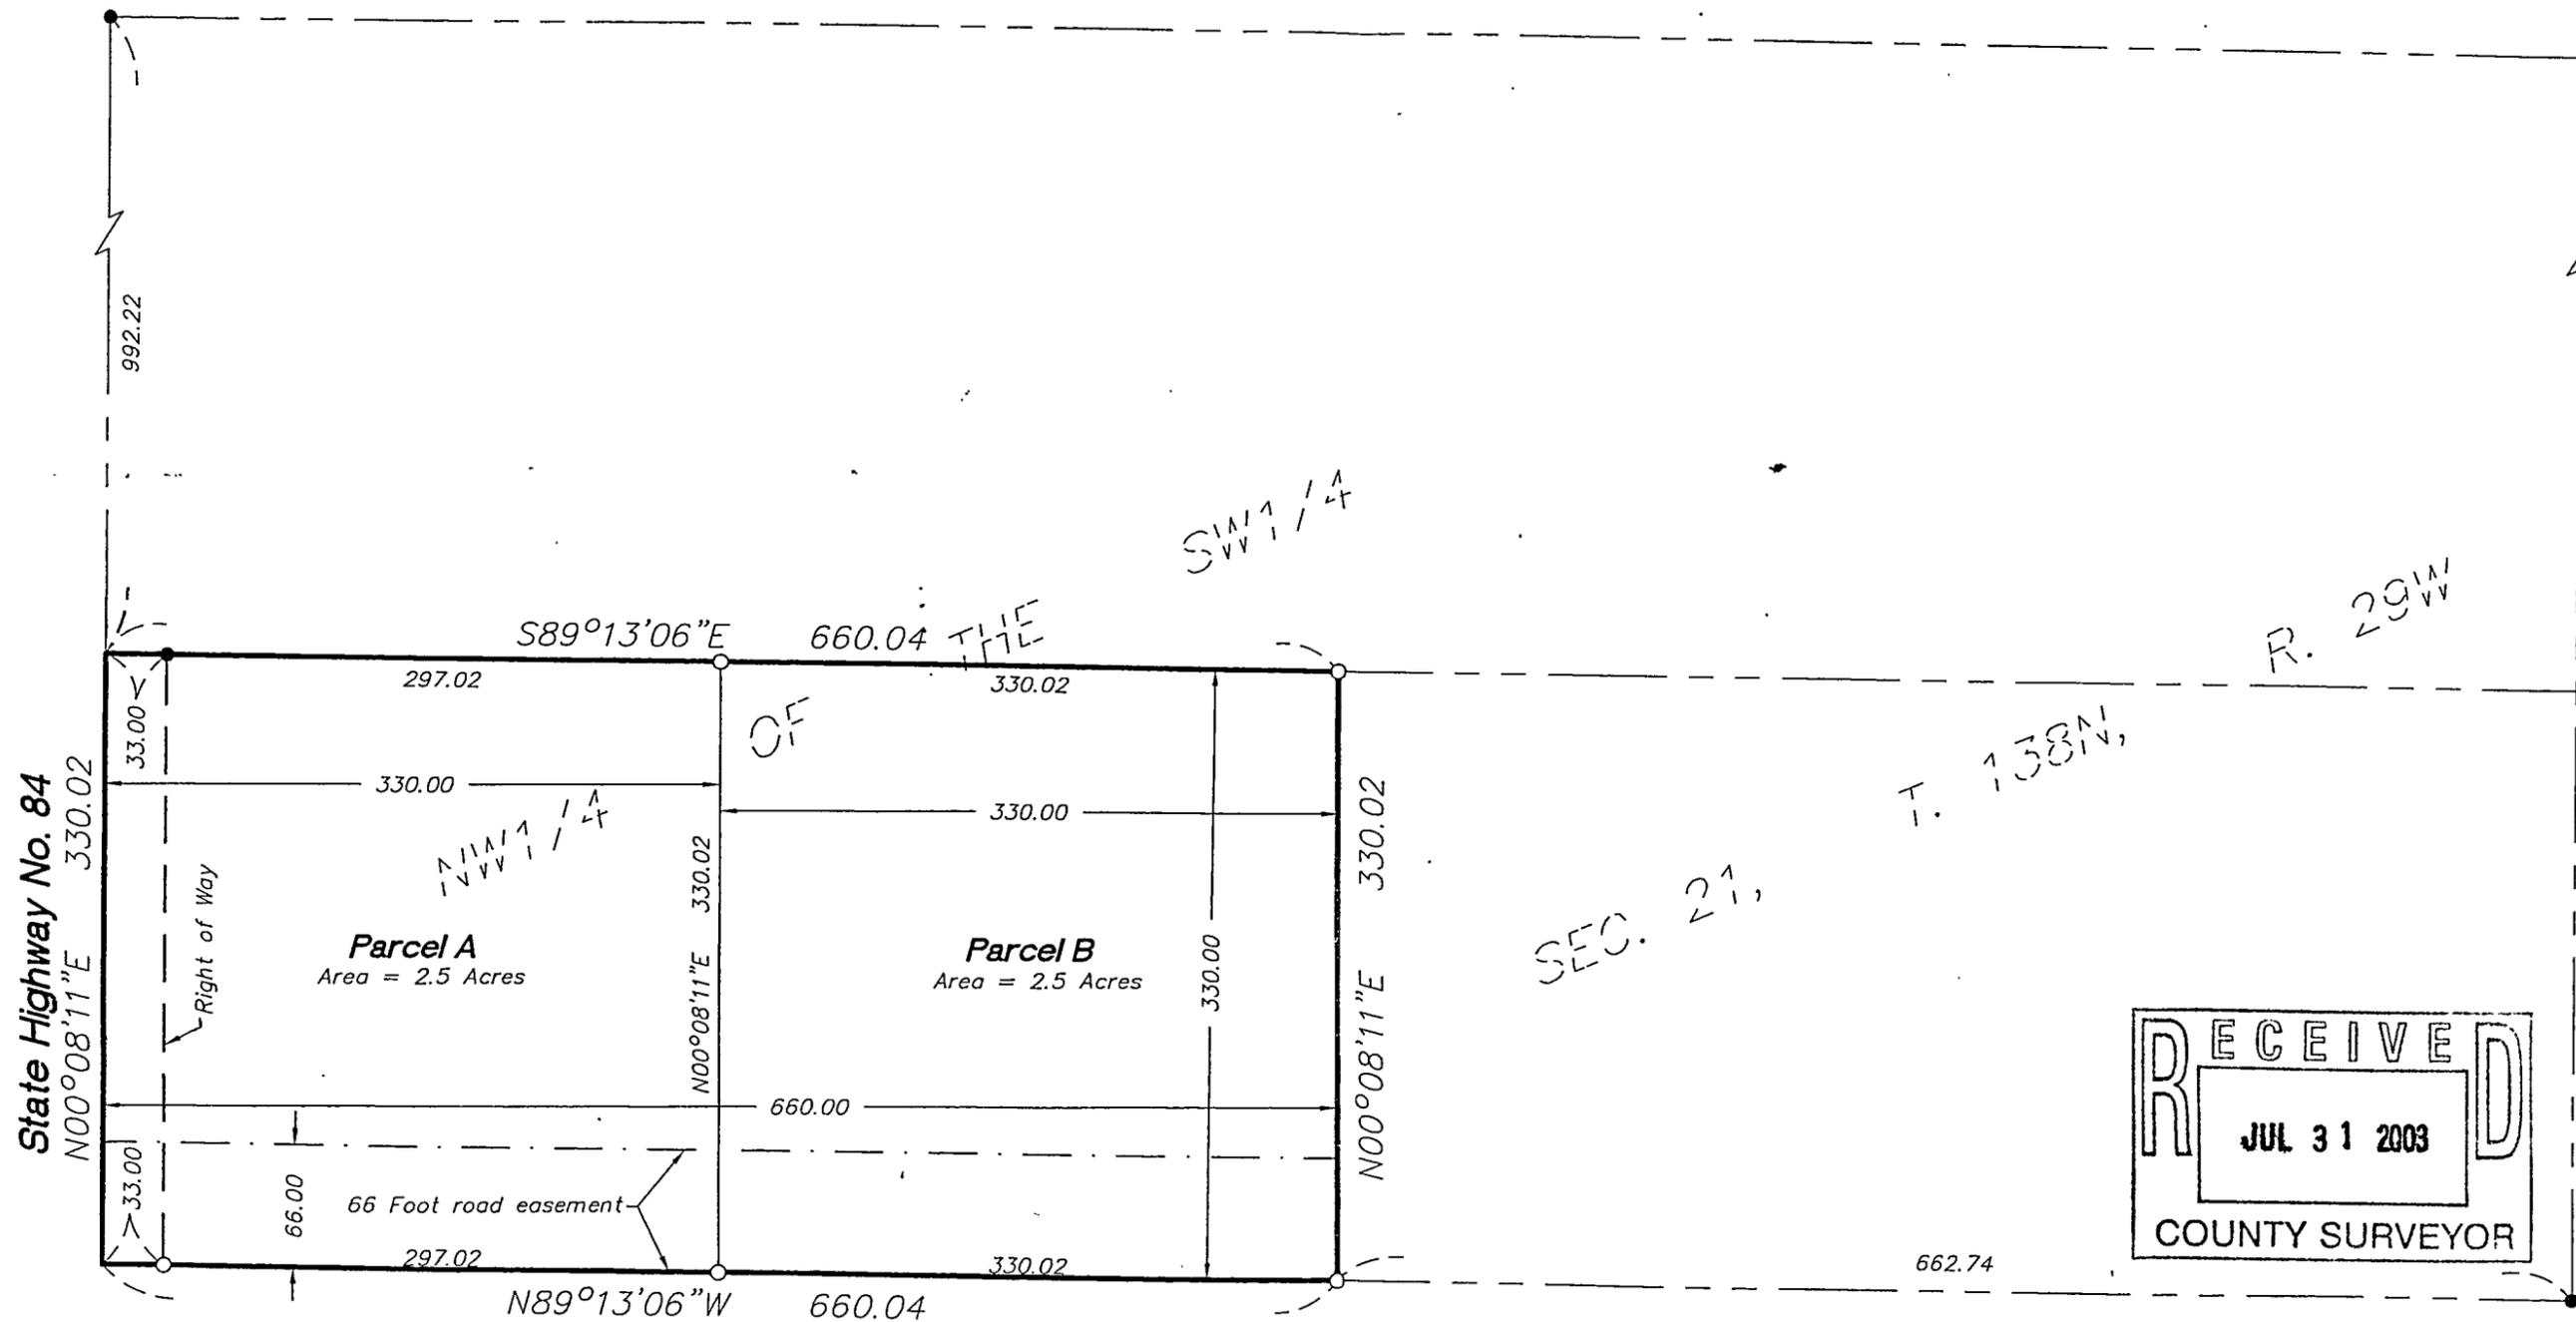

RECEIVED
 JUL 31 2003
 COUNTY SURVEYOR

LEGAL DESCRIPTION: PARCEL A
 The west 330.00 feet of the South 330.00 feet of the Northwest Quarter of the Southwest Quarter, Section 21, Township 138N, Range 29W, Cass County, Minnesota. Subject to right of way for State Highway No. 84 over the west 33 feet, also subject to roadway easement over the south 66 feet thereof.

LEGAL DESCRIPTION: PARCEL B
 The east 330.00 feet of the west 660.00 feet of the South 330.00 feet of the Northwest Quarter of the Southwest Quarter, Section 21, Township 138N, Range 29W, Cass County, Minnesota. Subject to roadway easement over the south 66 feet thereof.

Scale: 1" = 100 feet

- Denotes iron monument found
 - Denotes iron monument set
- Bearings based on assumed datum.

I hereby certify that this survey was prepared by me or under my direct supervision and that I am a duly Licensed Land Surveyor under the laws of the State of Minnesota.

Bruce Grivna
 Bruce Grivna, R.L.S. Date
 License No. 17253

REQUESTED BY:

Doug Zaske



Central Minnesota Surveying
 A division of Westwood Professional Services, Inc.
 411 Laurel Street
 Brainerd, MN 56401 (218) 829-1751

Drawn by: CDH Date: 6/18/03 Job No: 20037675