



CERTIFICATE OF SURVEY


PART OF GOVERNMENT LOT 3,
SECTION 32, TOWNSHIP 140 NORTH, RANGE 26 WEST,
CASS COUNTY, MINNESOTA

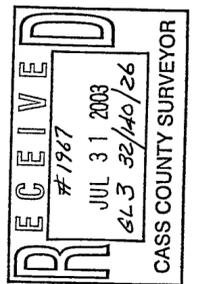

Landecker & Associates, Inc.
Engineering - Surveying - Planning
Walker, MN 56484
Phone: 12185471296 Fax: 12185472372

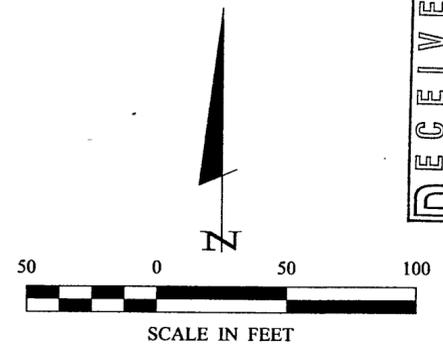

- DENOTES MONUMENT FOUND
 - ⊙ DENOTES MONUMENT FOUND MARKED RLS 17774
 - DENOTES IRON MONUMENT SET MARKED BY LICENSE NO. 21367
- ORIENTATION OF THIS BEARING SYSTEM IS BASED ON THE SOUTH LINE OF GOV'T LOT 3 TO HAVE AN ASSUMED BEARING OF S 89° 55' 00" W.

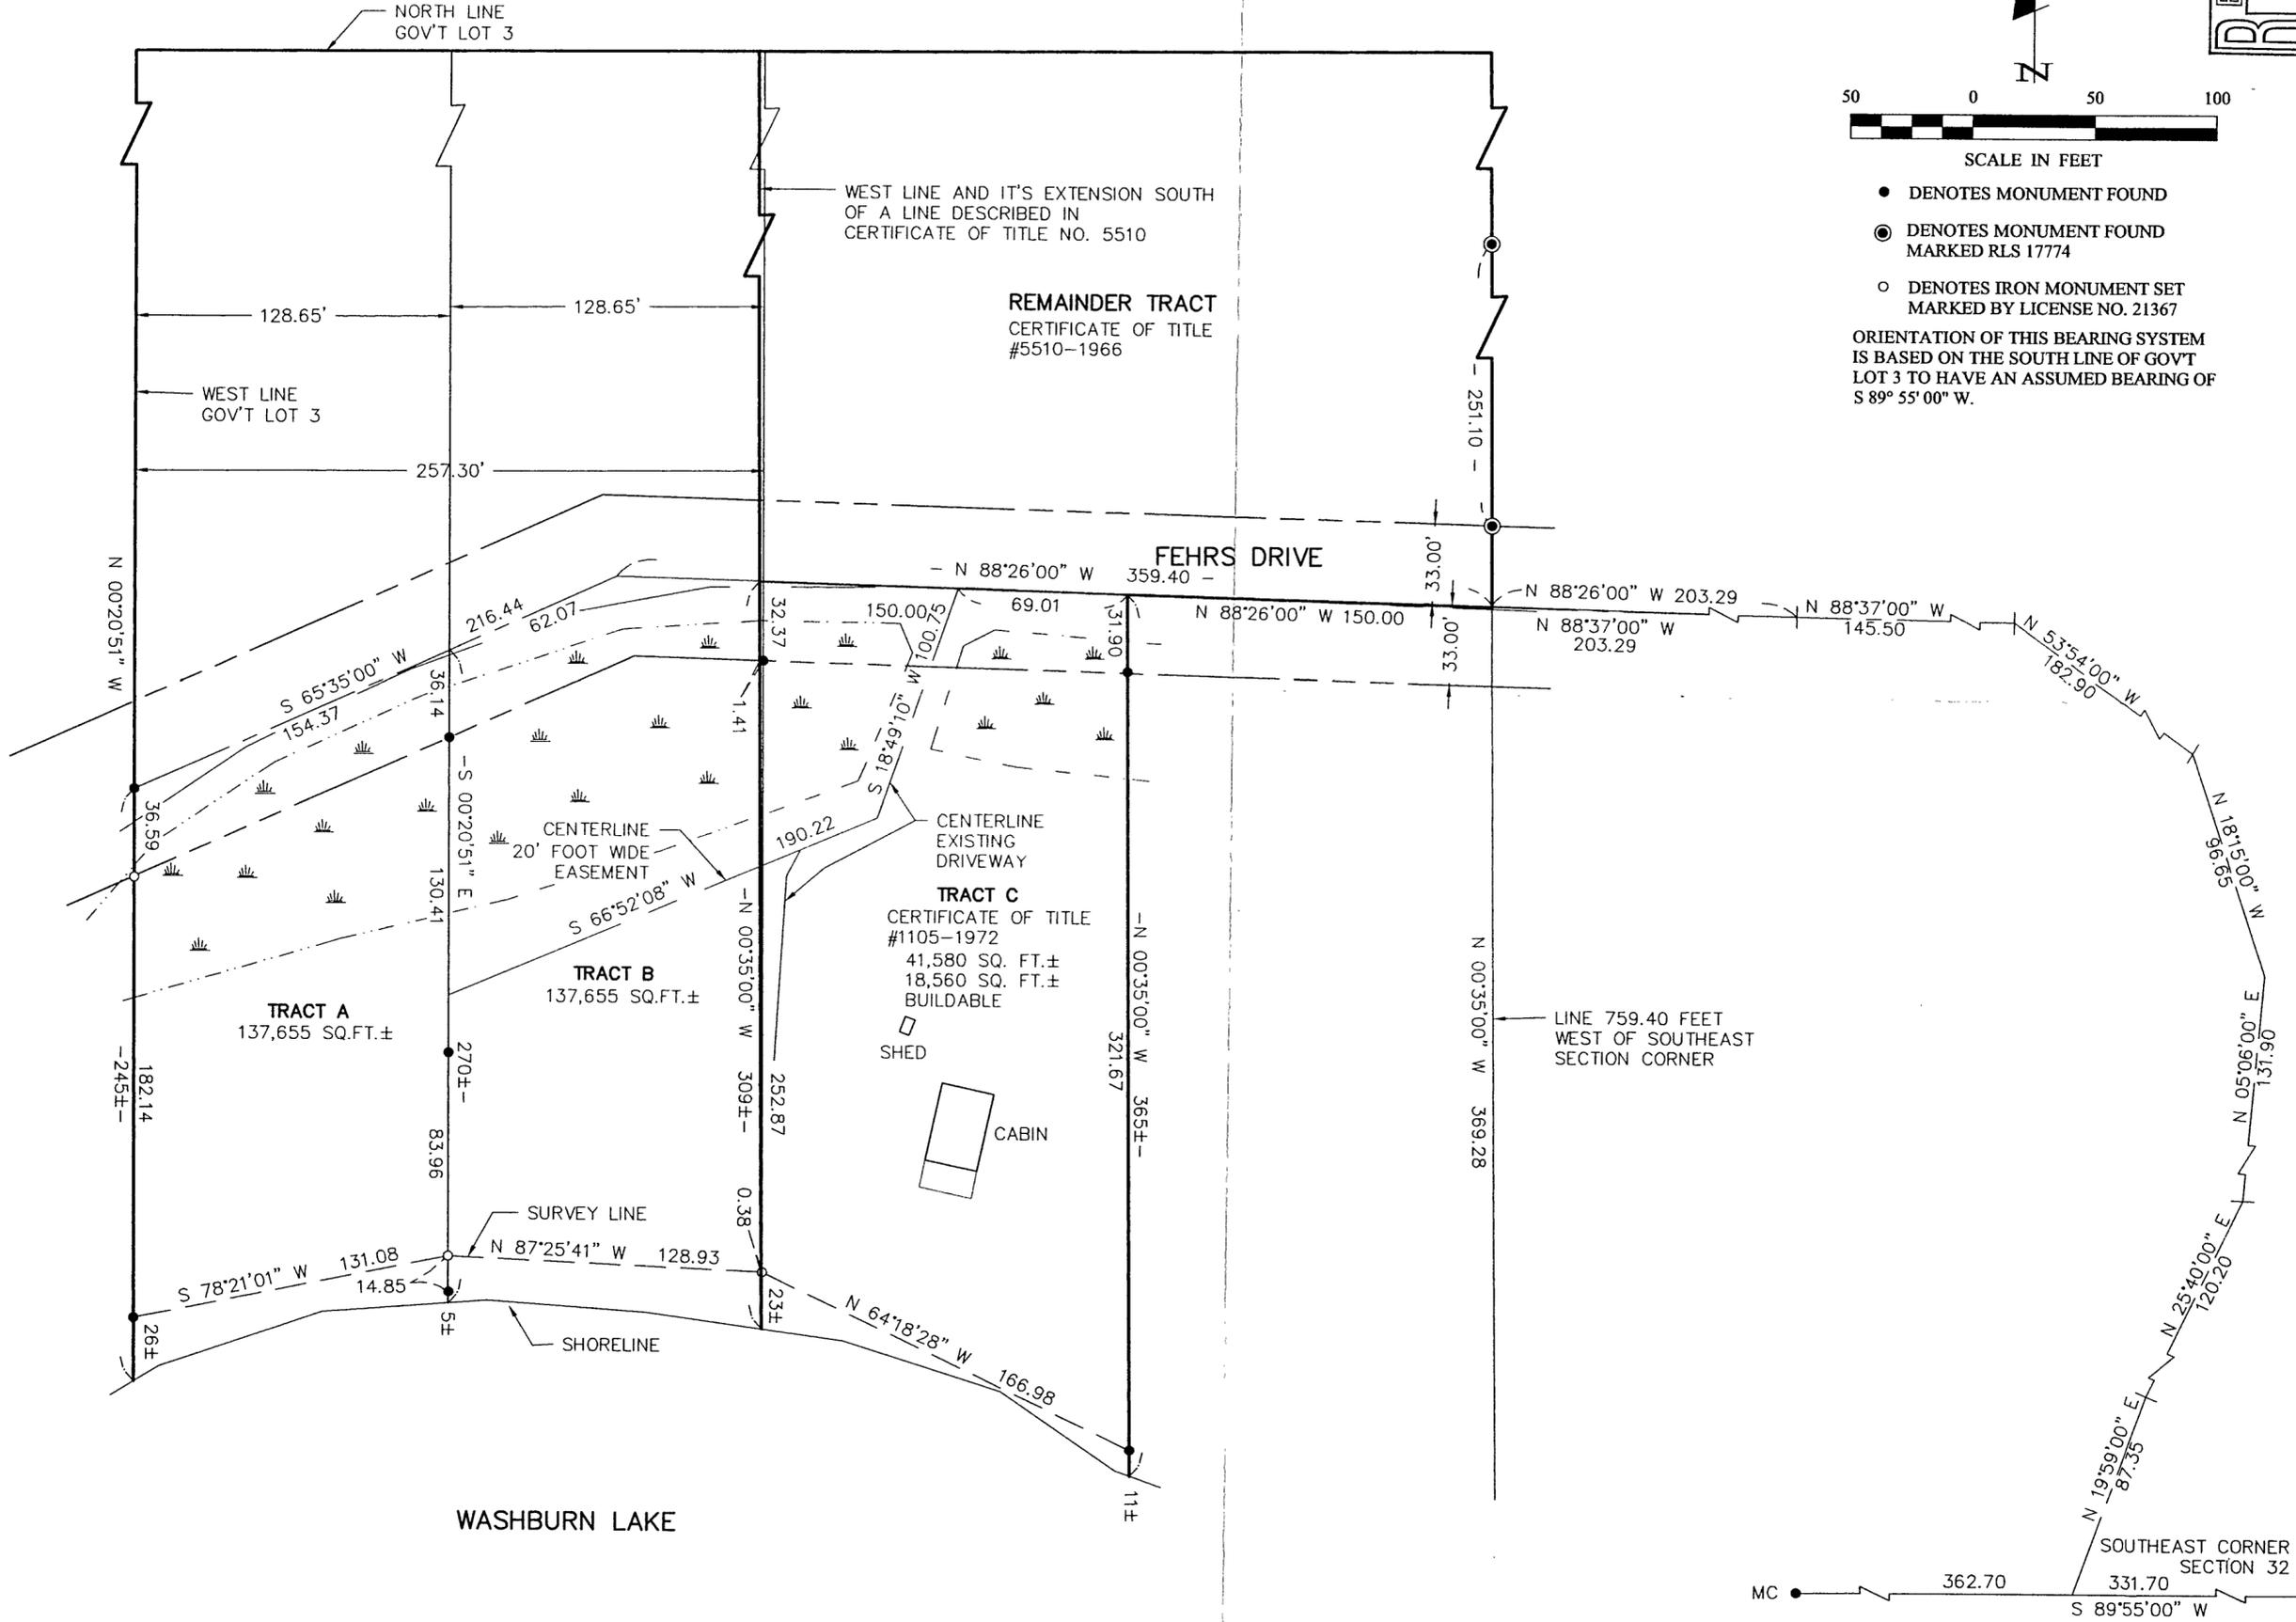

WE HEREBY CERTIFY THAT THIS SURVEY PLAN, SPECIFICATION, OR REPORT WAS PREPARED BY ME OR UNDER MY DIRECT SUPERVISION AND THAT I AM A DULY LICENSED PROFESSIONAL SURVEYOR IN COMPLIANCE WITH THE LAWS OF THE STATE OF MINNESOTA.

Wayne Landecker
WAYNE LANDECKER
DATE: 6/27/08 LIC. NO. 2457

REVISIONS	DATE	DESCRIPTION

COMPUTER:	022142
PROJ. MGR.:	TLF
CHECKED BY:	TLF
DRAWN BY:	DRG
FIELD BOOK:	BOOK 187 PG. 1
FILE NO.:	022142
SCALE:	HORZ. 1" = 50'
VERT.:	NONE

CERTIFICATE OF SURVEY

DAVID MAYER
527 RICE STREET
WAYZATA, MN. 55391

SHEET 1 of 1