



CERTIFICATE OF SURVEY

PART OF NORTHWEST QUARTER OF SOUTHEAST QUARTER,
AND PART OF GOVERNMENT LOT 6
SECTION 35, TOWNSHIP 142 NORTH, RANGE 30 WEST,
CASS COUNTY, MINNESOTA

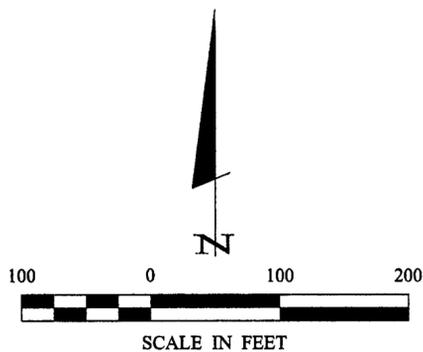

- DENOTES MONUMENT FOUND
- DENOTES IRON MONUMENT SET MARKED BY LICENSE NO. 21367
- ⊙ DENOTES BRASS CAP MONUMENT FOUND

ORIENTATION OF THIS BEARING SYSTEM IS BASED ON THE WEST LINE OF THE NW 1/4-SE 1/4 TO HAVE AN ASSUMED BEARING OF NORTH.

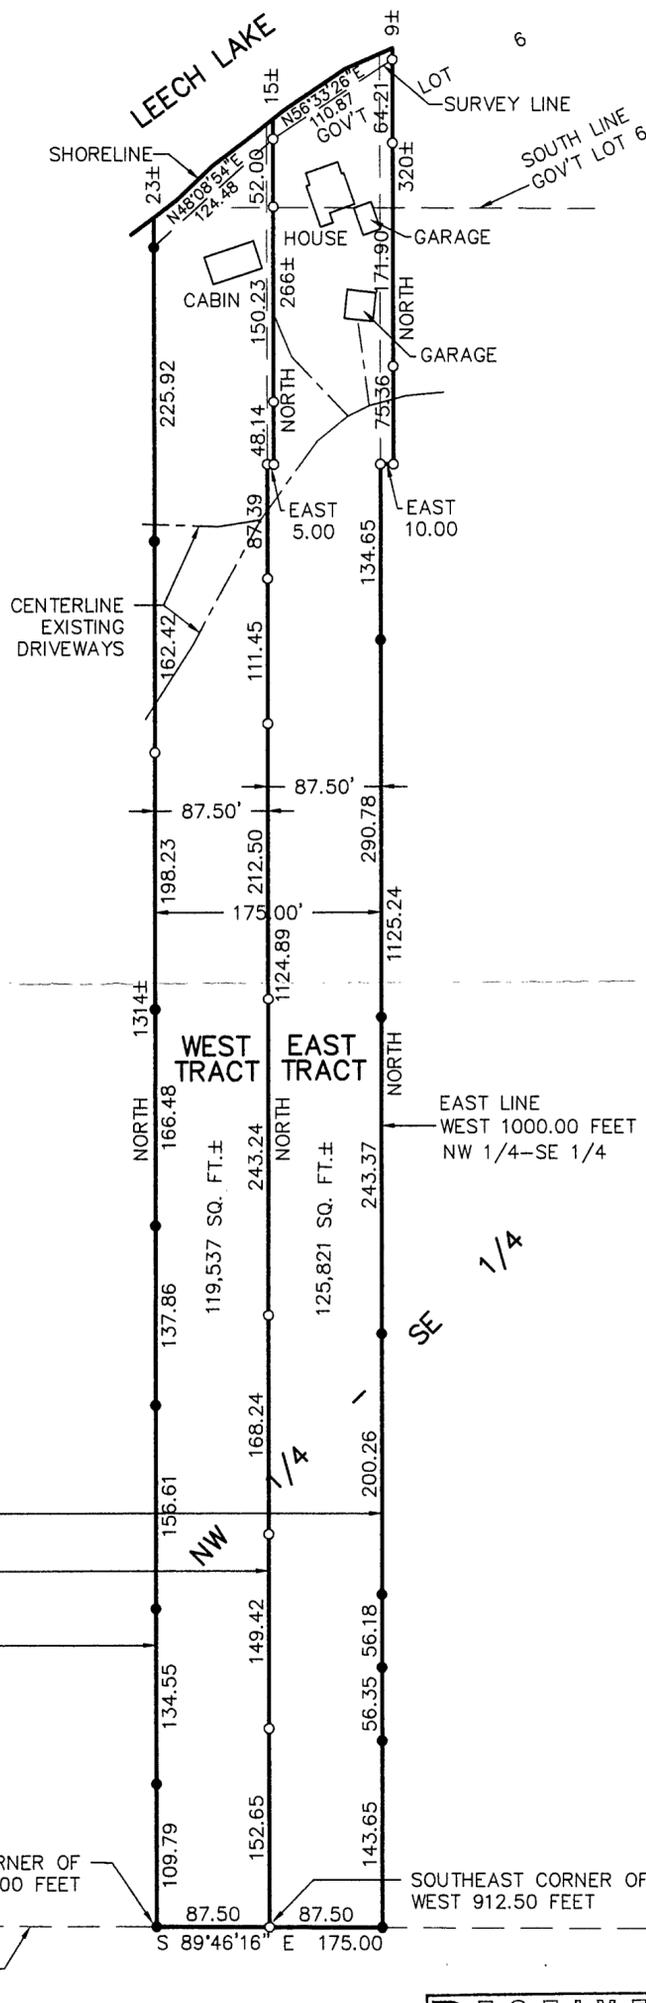

RECEIVED

1977

JUL 31 2003

616, NW/SE 35/142/30

CASS COUNTY SURVEYOR

1301	CERTIFICATE OF SURVEY		PROJ. MGR. DRG	COMPUTER: 002123	DATE:	REVISIONS	I HEREBY CERTIFY THAT THIS SURVEY, PLAN, SPECIFICATION, OR REPORT WAS PREPARED BY ME OR UNDER MY DIRECT SUPERVISION AND THAT I AM A DULY LICENSED ENGINEER OR LAND SURVEYOR UNDER THE LAWS OF THE STATE OF MINNESOTA. Myron Landecker MYRON LANDECKER DATE 07/02/03 LIC. NO. 7452	Landecker & Associates, Inc. Engineering • Surveying • Planning Walker, MN 55744 Phone: 218-547-1296 Fax: 218-547-2272
	JUDY MIKKOLA 2928 74TH ST. NW WALKER, MN. 56484		CHECKED BY: TLF	FIELD BOOK: BOOK 163 PG. 35	SCALE: HORZ. 1"=100'	DATE		
			DRAWN BY: DRG	FILE NO: 002123	VERT. NONE			