



CERTIFICATE OF SURVEY

PART OF NORTHWEST QUARTER OF SOUTHEAST QUARTER,
AND PART OF GOVERNMENT LOT 6
SECTION 35, TOWNSHIP 142 NORTH, RANGE 30 WEST,
CASS COUNTY, MINNESOTA

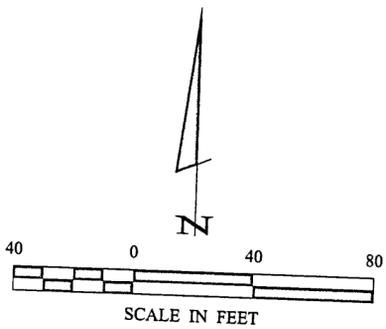

- DENOTES MONUMENT FOUND
- DENOTES IRON MONUMENT SET MARKED BY LICENSE NO. 21367

ORIENTATION OF THIS BEARING SYSTEM IS BASED ON THE WEST LINE OF THE NW 1/4-SE 1/4 TO HAVE AN ASSUMED BEARING OF NORTH.

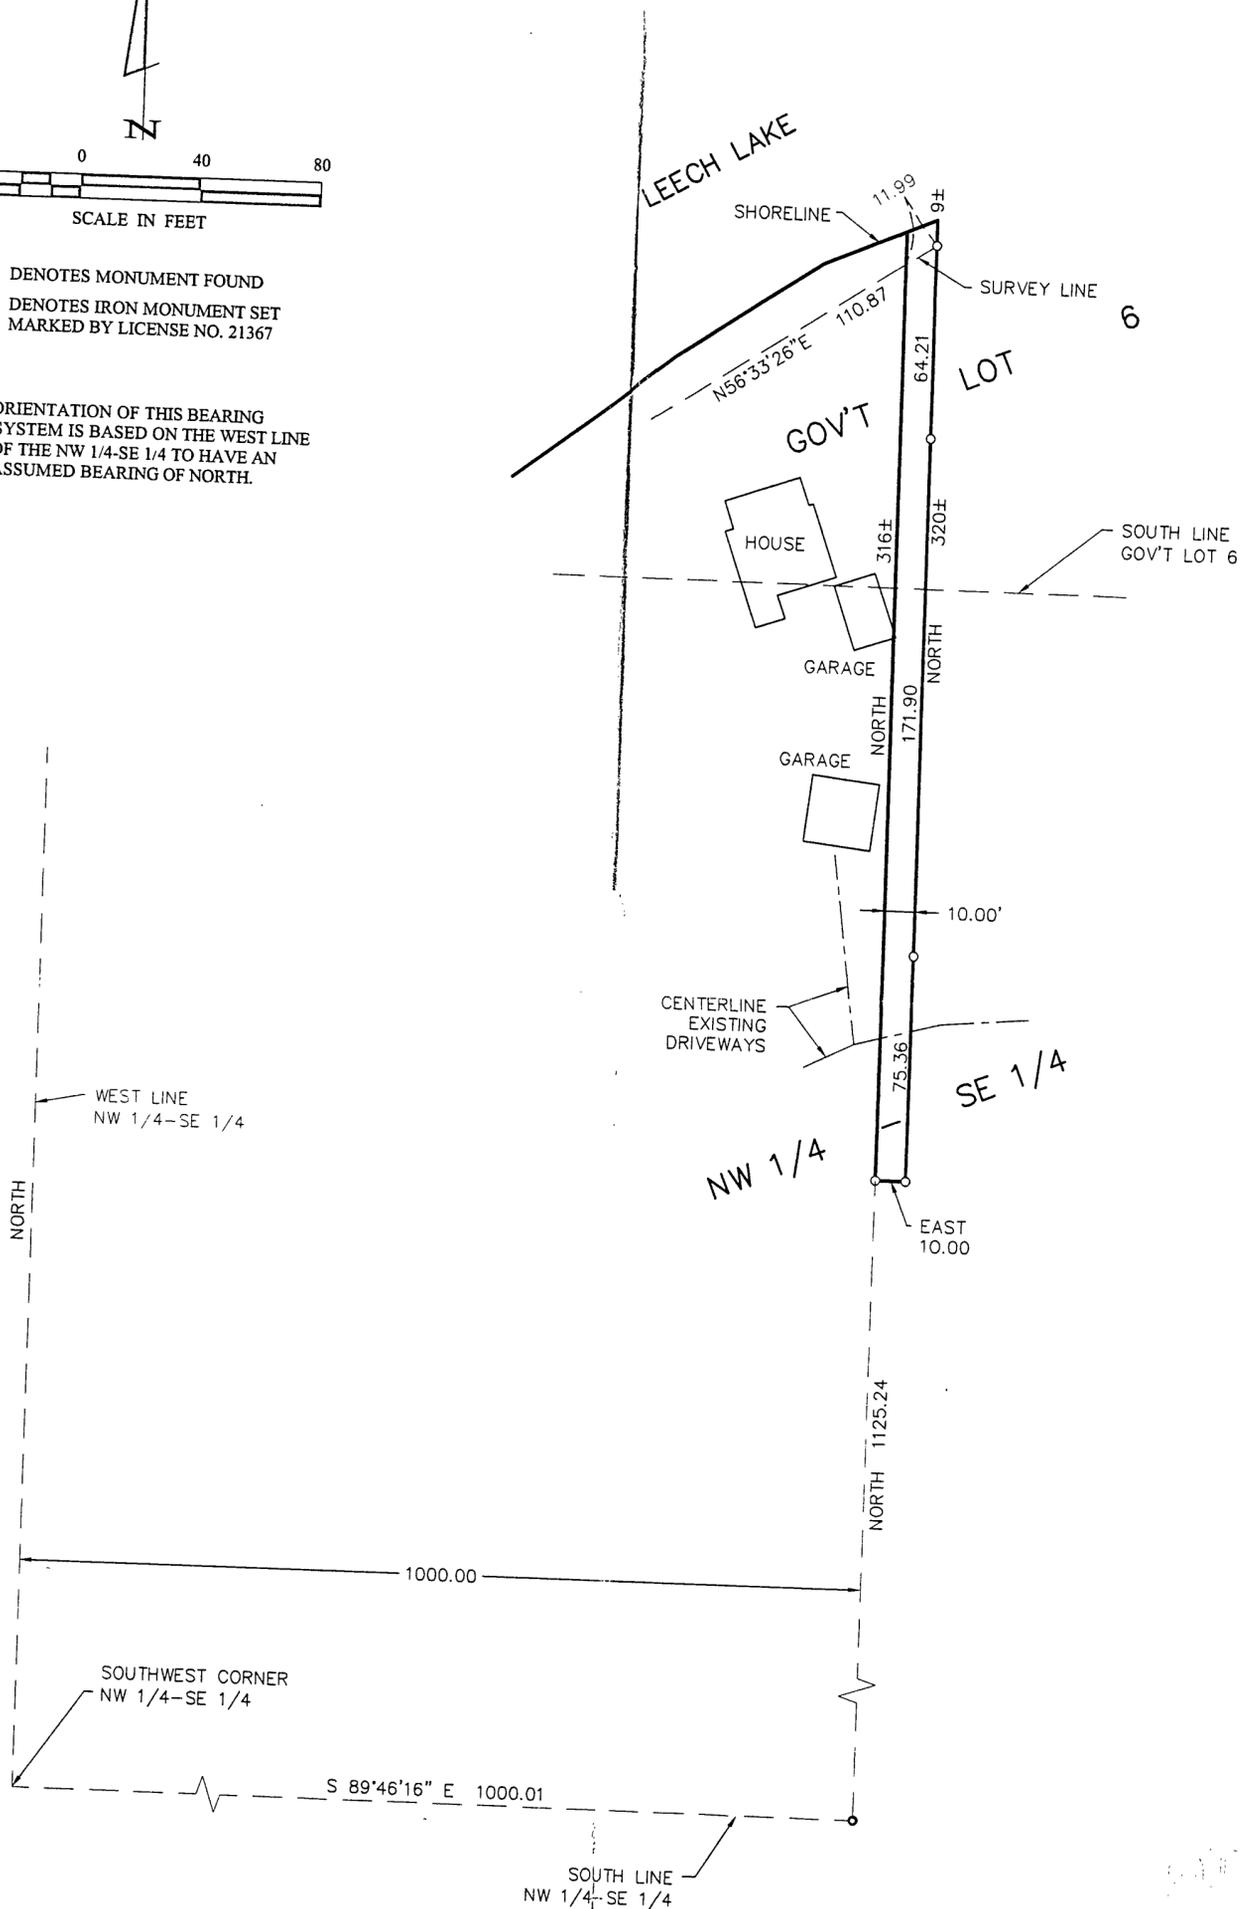

#1978
DEC 19 2003
35/142/30

SHEET 1 OF 1	CERTIFICATE OF SURVEY		PROJ. MGR. DRG	COMPUTER: 002123	DATE:	REVISIONS		I HEREBY CERTIFY THAT THIS SURVEY, PLAN, SPECIFICATION, OR REPORT WAS PREPARED BY ME OR UNDER MY DIRECT SUPERVISION AND THAT I AM A DULY LICENSED PROFESSIONAL ENGINEER OR LAND SURVEYOR UNDER THE LAWS OF THE STATE OF MINNESOTA.
	JUDY MIKKOLA 2928 74TH ST NW WALKER, MN 56484		CHECKED BY: TLF	FIELD BOOK: BOOK 163 PG. 35	SCALE: 1"=40'	DATE	DESCRIPTION	
			DRAWN BY: ABL	FILE NO: 002123	VERT. NONE			 MYRON LANDECKER DATE 07/07/03 LIC. NO. 21367
								Landecker & Associates, Inc. Engineering - Surveying - Planning Walker, MN 56484 Phone: 1-218-547-1296 Fax: 1-218-547-2272