



CERTIFICATE OF SURVEY

PART OF THE SOUTHWEST QUARTER OF THE NORTHWEST QUARTER,
SECTION 16, TOWNSHIP 140 NORTH, RANGE 28 WEST,
CASS COUNTY, MINNESOTA

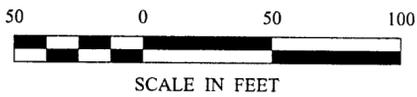

- DENOTES MONUMENT FOUND
- DENOTES IRON MONUMENT SET MARKED BY LICENSE NO. 21367

ORIENTATION OF THIS BEARING SYSTEM IS BASED ON THE WEST LINE OF THE SOUTHWEST QUARTER OF THE NORTHWEST QUARTER TO HAVE AN ASSUMED BEARING OF N 04° 23' 00" E.

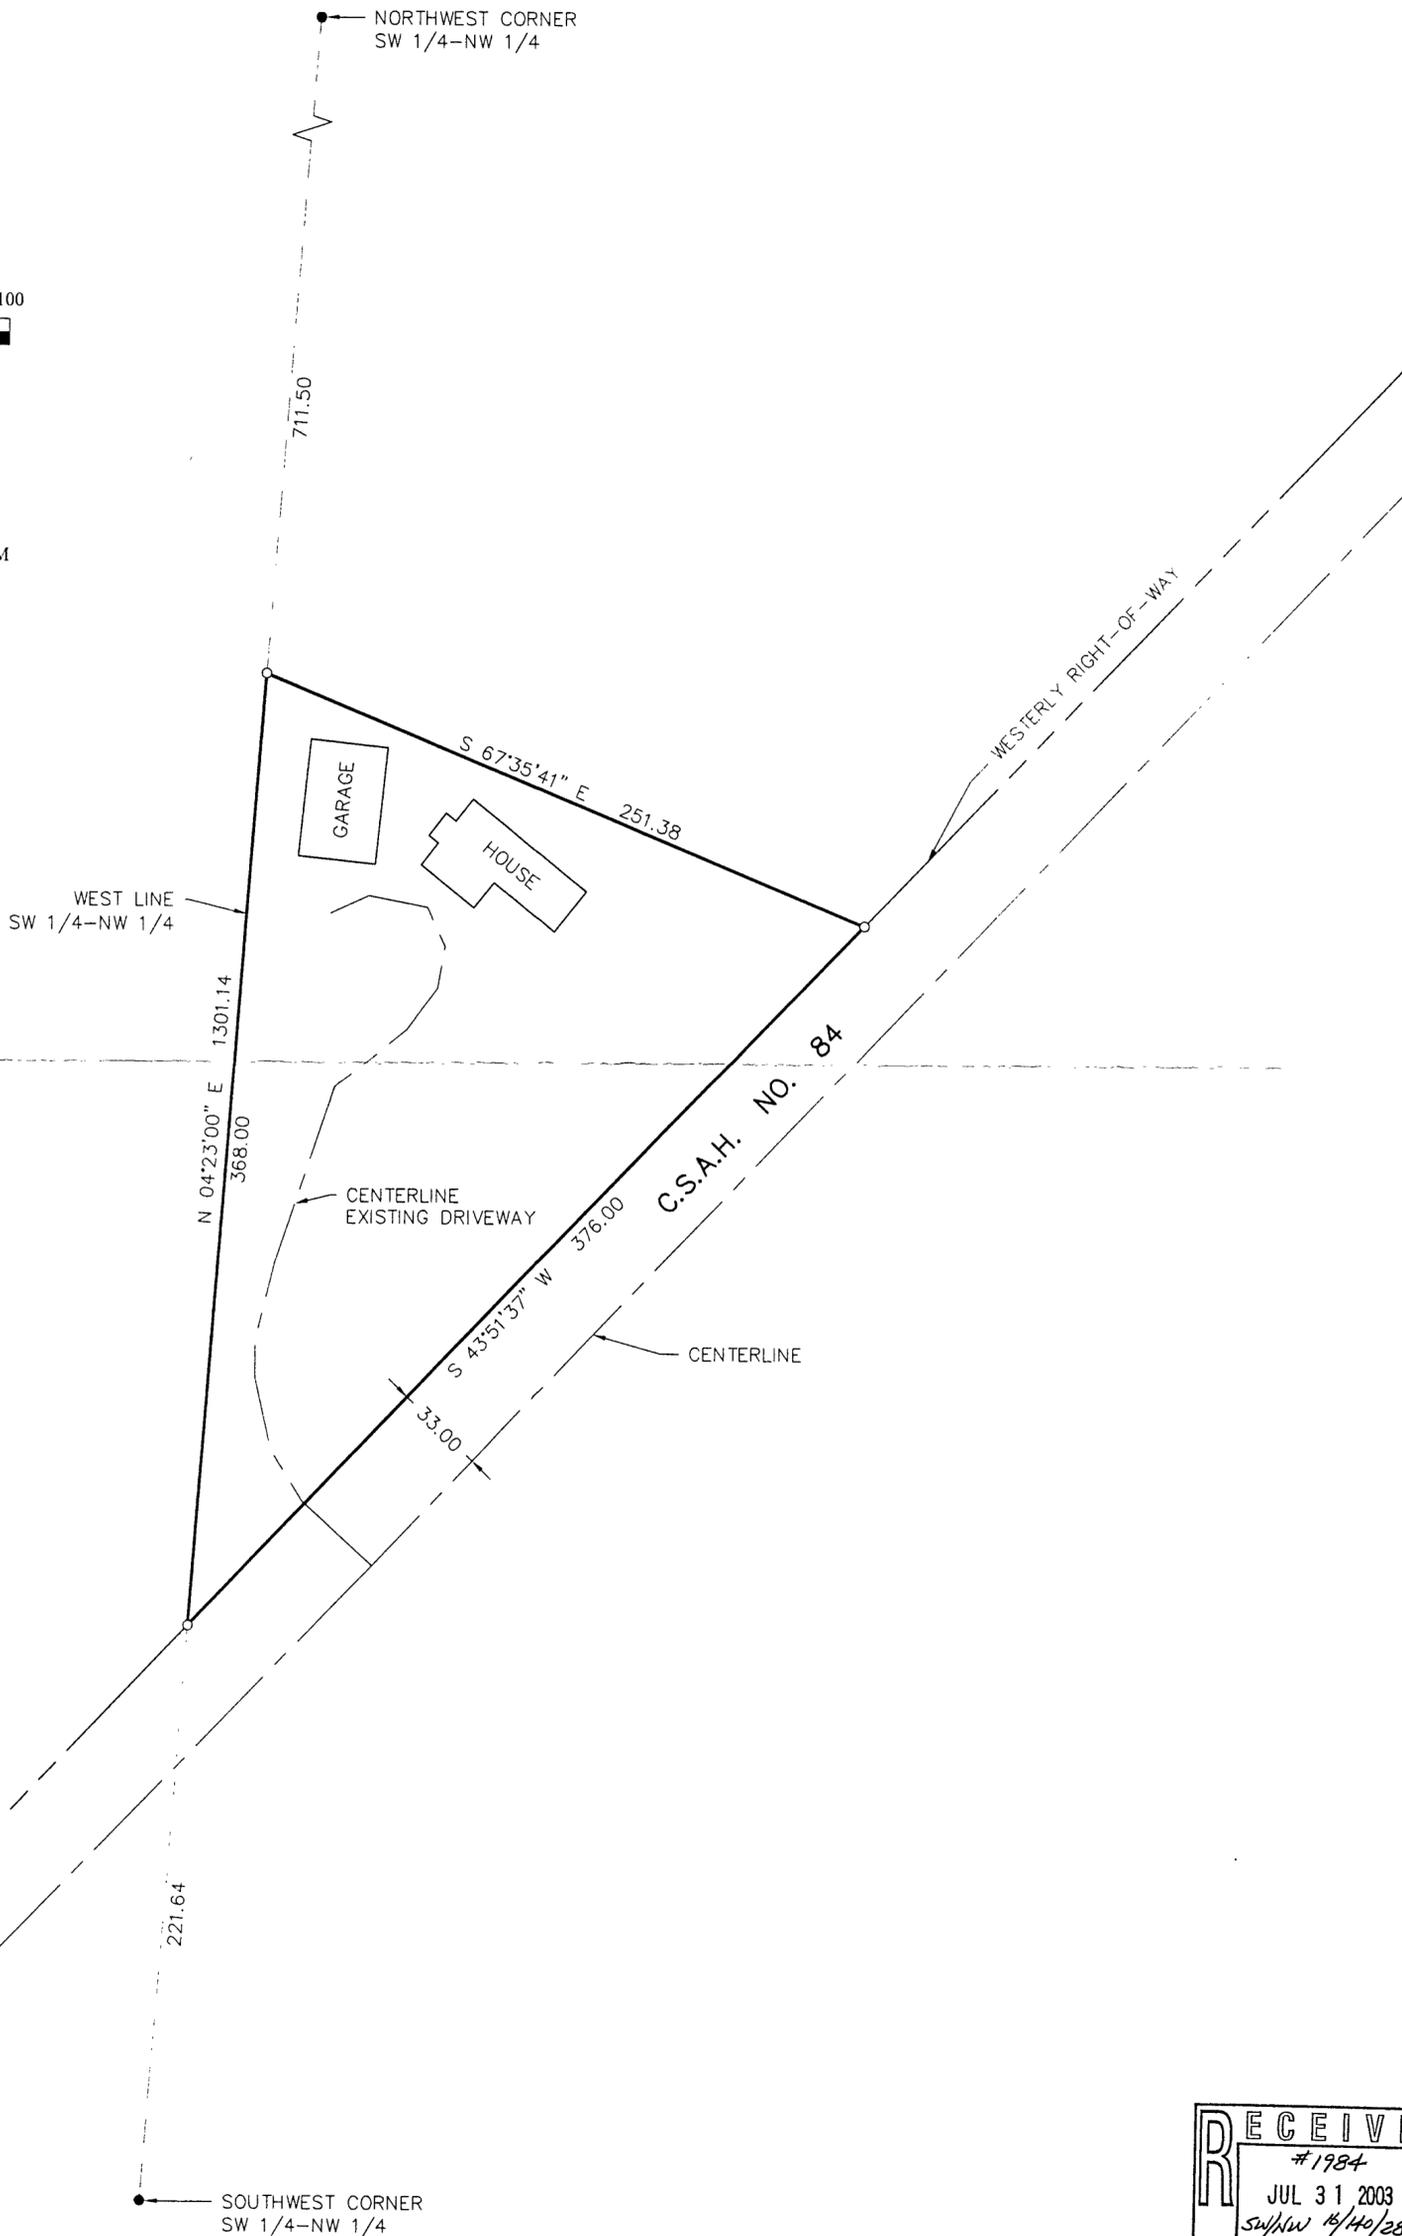

RECEIVED
#1984
JUL 31 2003
SW/NW 1/4/28
CASS COUNTY SURVEYOR

1 of 1 SHEET	CERTIFICATE OF SURVEY	PROJ. MGR. DRG	COMPUTER: 032111	DATE:	REVISIONS	I HEREBY CERTIFY THAT THIS SURVEY, PLAN, SPECIFICATION, OR REPORT WAS PREPARED BY ME OR UNDER MY DIRECT SUPERVISION AND THAT I AM A DULY LICENSED PROFESSIONAL ENGINEER OR LAND SURVEYOR UNDER THE LAWS OF THE STATE OF MINNESOTA. <i>Myron Landecker</i> MYRON LANDECKER DATE <u>07/14/03</u> U.C. NO. <u>2152</u>
	GARY GINDER C/O WOODLAND BANK PO BOX 412 LONGVILLE, MN 56655	CHECKED BY: TLF	FIELD BOOK: BOOK 198 PG. 39	SCALE: HORZ. 1"=50'	DATE	
	DRAWN BY: ABL	FILE NO: 032111	VERT. NONE			

Landecker & Associates, Inc.
Engineering • Surveying • Planning
Walker, MN 56484
Phone: 1-218-547-1296 Fax: 1-218-547-2272